



MATERIAL CALCULATIONS			
		AREA	%
NORTH ELEVATION		4,675	
MASONRY			
BRICK		3,685	78.8%
STONE		0	0.0%
METAL PANEL		990	21.2%
			100.0%
EAST ELEVATION		3,302	
MASONRY			
BRICK		1,799	54.5%
STONE		0	0.0%
METAL PANEL		1,503	45.5%
			100.0%
SOUTH ELEVATION		3,648	
MASONRY			
BRICK		2,048	56.1%
STONE		161	4.4%
METAL PANEL		1,439	39.4%
			100.0%
WEST ELEVATION		3,318	
MASONRY			
BRICK		1,657	49.9%
STONE		581	17.5%
METAL PANEL		1,080	32.5%
			100.0%



KEYNOTE LEGEND	
Key Value	Keynote Text
05.50	SBS METAL BUILDING STANDING SEAM ROOF - KYNAR PREFINISHED MIDNIGHT BRONZE
05.51	SBS METAL FACIA COLOR MIDNIGHT BRONZE
05.55	DOWNSPOUT - BY METAL BUILDING MFG. - SBS MIDNIGHT BRONZE INTO UNDERGROUND DRAIN
05.69	PROVIDE DOUBLE HEADER ABOVE OPENINGS (2) 1 5/8" X 12" X 14 GA. METAL STUDS
05.83	DECORATIVE METAL HANDRAIL - DECORATIVE WITH METAL PANEL INSERT W/ SCHOOL LOGO. CONTACT ARCHITECT / OWNER FOR FINAL DESIGN APPROVAL. CONTRACTOR SHALL PROVIDE AND INSTALL - PROVIDE COLOR / STYLE SELECTION FOR ARCHITECT AND OWNERS APPROVAL
05.87	BENT PLATE METAL PREFINISHED - KYNAR 500 - MATCH REGAL RED BY SBS
05.89	SOFFIT PANEL - METAL SOFFIT, LINEAL PANEL "MCBI" ARTISIAN OR SIMILAR - KYNAR MIDNIGHT BRONZE
05.90	METAL WALL PANEL - BY SBS BUILDING SYSTEMS - COLOR KYNAR MINDIGHT BRONZE
05.93	GUTTER - BY METAL BUILDING MFG - KYNAR 500 MATCH REGAL RED BY SBS
08.09	STOREFRONT GLAZING SYSTEM - KAWNEER 451T DOUBLE GLAZED FRAME WITH WATER DAMS - COLOR - KAWNEER FINISH "BLACK" - SILL SET IN FULL BED OF MASTIC AND ANCHORED AS PER MFG REQUIREMENTS
23.01	HVAC ROOFTOP SCREEN - CITYSCAPES "ENVISOR" W/ RIB HORIZONTAL - LINEAL BAND TOP TRIM / VERTICAL / COLOR TO MATCH BLACK STOREFRONT
M-1	MASONRY MODULAR BRICK - COLOR-MIDNIGHT (DARK GRAY) SMOOTH BY CLOUD CERAMICS
M-2	MASONRY MODULAR BRICK - BLEND OF (TAN) BRICK COLOR 1: LIGHT IVORY MODULAR VELOUR COLOR 2: SAHARA LT. BUFF MODULAR VELOUR - DESIGN INTENT TO MATCH A BLEND OF TAN FROM OTHER BUILDINGS ON SITE - REFER TO ELEVATIONS FOR WHEN / WHERE THE STRIPE OCCURS
MTL-1	ARCHITECTURAL METAL PANEL COLOR (RED) KYNAR REGAL RED BY SBS W/ FLAT SEAMS AT DECORATIVE STRIPE
MTL-3	FACIA METAL PANEL COLOR (BLACK) MIDNIGHT BRONZE BY SBS W/ FLAT SEAMS
S-1	NATURAL STONE VENEER - (STONE) HILL COUNTRY LEDGESTONE - BASIS OF DESIGN, LEGENDS ARCHITECTURAL STONE, CONTACT PAT WILSON 281-377-3434 X106

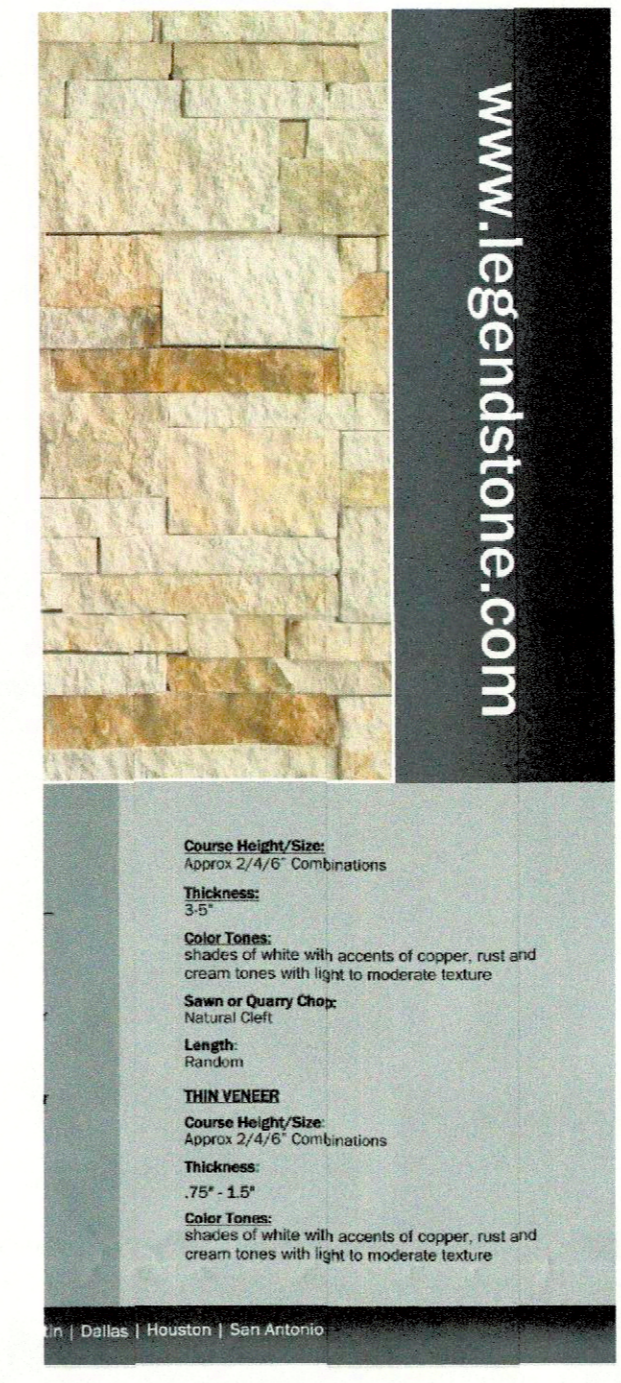


HERITAGE CHRISTIAN ACADEMY

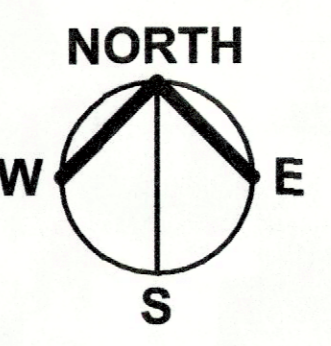

2 WEST ELEVATION
1/8" = 1'-0"

APPROVED:
I hereby certify that the above and foregoing site plan for a development in the City of Rockwall, Texas, was approved by the Planning & Zoning Commission of the City of Rockwall on the 12 day of July, 2022.
WITNESS OUR HANDS, this 12 day of July, 2022.
Phillip Craddock
Director of Planning and Zoning

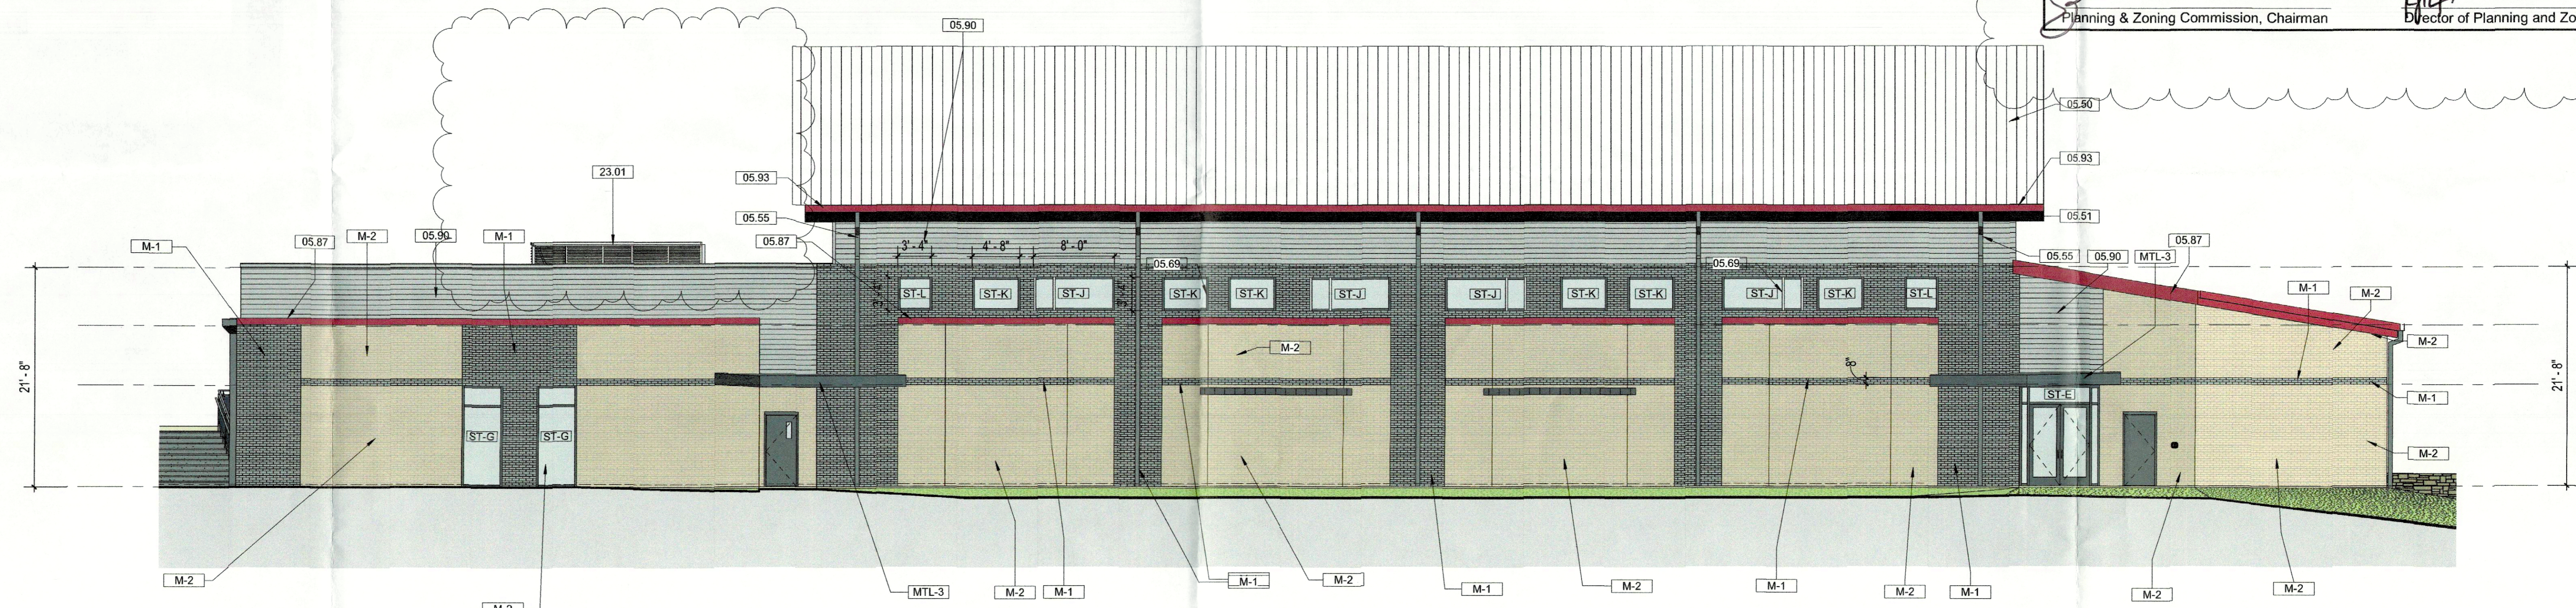

1 NORTH ELEVATION
1/8" = 1'-0"

(SP2022-032)

MATERIAL CALCULATIONS			
		AREA	%
NORTH ELEVATION		4,675	
MASONRY			
	BRICK	3,685	78.8%
	STONE	0	0.0%
	METAL PANEL	990	21.2%
			100.0%
EAST ELEVATION		3,302	
MASONRY			
	BRICK	1,799	54.5%
	STONE	0	0.0%
	METAL PANEL	1,503	45.5%
			100.0%
SOUTH ELEVATION		3,648	
MASONRY			
	BRICK	2,048	56.1%
	STONE	161	4.4%
	METAL PANEL	1,439	39.4%
			100.0%
WEST ELEVATION		3,318	
MASONRY			
	BRICK	1,657	49.9%
	STONE	581	17.5%
	METAL PANEL	1,080	32.5%
			100.0%


KEYNOTE LEGEND	
Key Value	Keynote Text
04.23	MASONRY CONTROL JT PROVIDE PRE-FORMED GASKET AT CMU & RAKED JT. WITH BACKER ROD AND SEALANT AT EACH SIDE
05.24	METAL WALL CAP (BERRIDGE MATTE BLACK) SLOPE TO INTERIOR AT 1/4" PER FT. PROVIDE CLIP ANCHORS ON EACH SIDE FOR CAP TO SNAP OVER, ABOVE 2 LAYERS 3/4" PLYWOOD ON TOP OF WALL FRAMING.
05.56	DOWNSPOUT WITH COLLECTOR BOX AND OVERFLOW, PROVIDED AND INSTALLED BY CONTRACTOR - CONNECT TO UNDERGROUND DRAIN - FIELD COORDINATE EXACT LOCATION - THE SCUPPER TO DRAIN FROM ROOF SHALL BE 8" X 16"W., WITH 6X6 DOWNSPOUT - COLOR TO MATCH SBS MIDNIGHT BRONZE
05.90	METAL WALL PANEL - BY SBS BUILDING SYSTEMS - COLOR KYNAR MIDNIGHT BRONZE
08.09	STOREFRONT GLAZING SYSTEM - KAWNEER 451T DOUBLE GLAZED FRAME WITH WATER DAMS. - COLOR - KAWNEER FINISH "BLACK" - SILL SET IN FULL BED OF MASTIC AND ANCHORED AS PER MFG REQUIREMENTS
13.01	FLAG POLE PROVIDED AND INSTALLED BY CONTRACTOR - 3'5" LIT, CONTRACTOR TO PROVIDE CUTSHEETS FOR OWNER APPROVAL
23.01	HVAC ROOFTOP SCREEN - CITYSCAPES "ENVISOR" W/ RIB HORIZONTAL - LINEAL BAND TOP TRIM / VERTICAL / COLOR TO MATCH BLACK STOREFRONT
M-1	MASONRY MODULAR BRICK - COLOR: MIDNIGHT (DARK GRAY) SMOOTH BY CLOUD CERAMICS
M-2	MASONRY MODULAR BRICK - BLEND OF (TAN) BRICK COLOR 1: LIGHT IVORY MODULAR VELOUR COLOR 2: SAHARA LT. BUFF MODULAR VELOUR - DESIGN INTENT TO MATCH A BLEND OF TAN FROM OTHER BUILDINGS ON SITE - REFER TO ELEVATIONS FOR WHEN / WHERE THE STRIPE OCCURS

APPROVED:
 I hereby certify that the above and foregoing site plan for a development in the City of Rockwall, Texas, was approved by the Planning & Zoning Commission of the City of Rockwall on the 12 day of July, 2022.

WITNESS OUR HANDS, this 12 day of July, 2022.

[Signature]
 Planning & Zoning Commission, Chairman

[Signature]
 Director of Planning and Zoning



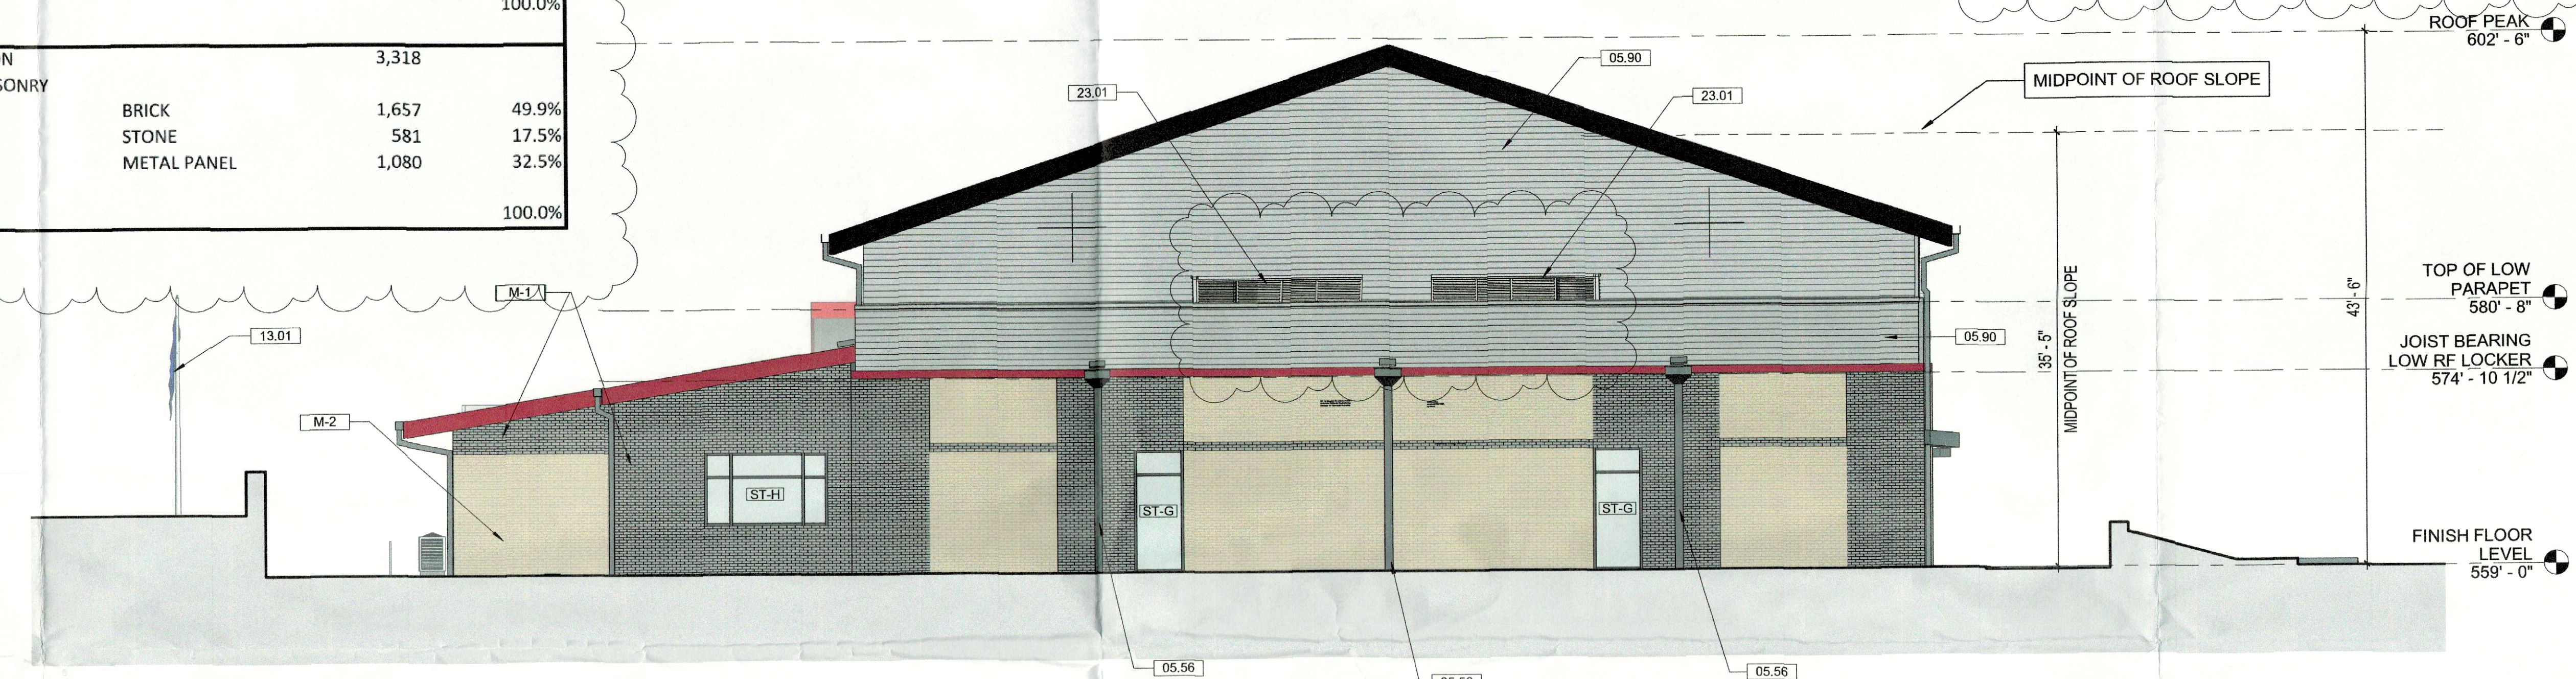


2 EAST ELEVATION
 1/8" = 1'-0"



1 SOUTH ELEVATION
 1/8" = 1'-0"

(SP2022-032)

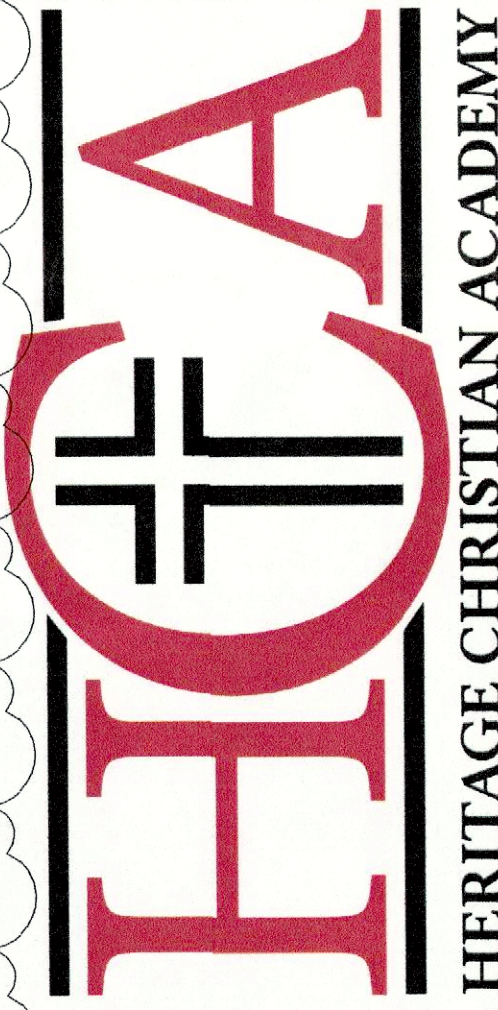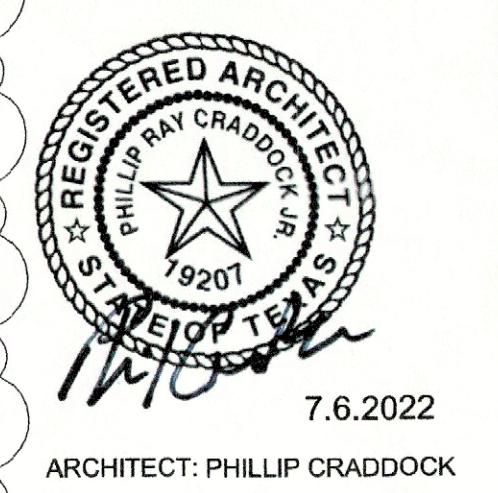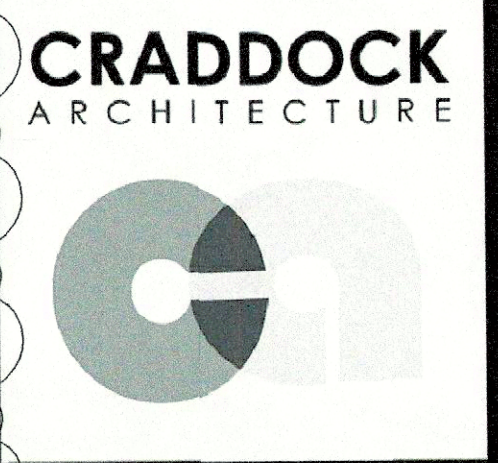

CRADDOCK ARCHITECTURE
 P.O. BOX #188 Rockwall, TX 75087 214-952-0527

REVISION	
Revision	Revision Description
1	7/5/2022 ASH & CITY REQUIRED

HCA - GYM / CLASSROOMS
 1408 S. Goliad St. "Bldg. B"
 Rockwall, Texas 75087

Project number 2020-109
 Date 5/23/2022
EXTERIOR ELEVATIONS

Scale: As indicated

A600.1