

NO.	REVISIONS	DESCRIPTION	DATE




EXTERIOR WALL FINISH MATERIALS

BRICK	29%	1,743 SF
STUCCO	32%	1,936 SF
STONE	39%	2,413 SF
TOTAL	100%	6,092 SF

BUILDING TOTALS

BRICK	51%	11,167 SF
STUCCO	25%	5,512 SF
STONE	24%	5,428 SF
TOTAL	100%	22,107 SF

BLDG A WEST ELEVATION
4
SCALE: 3/32" = 1'-0"

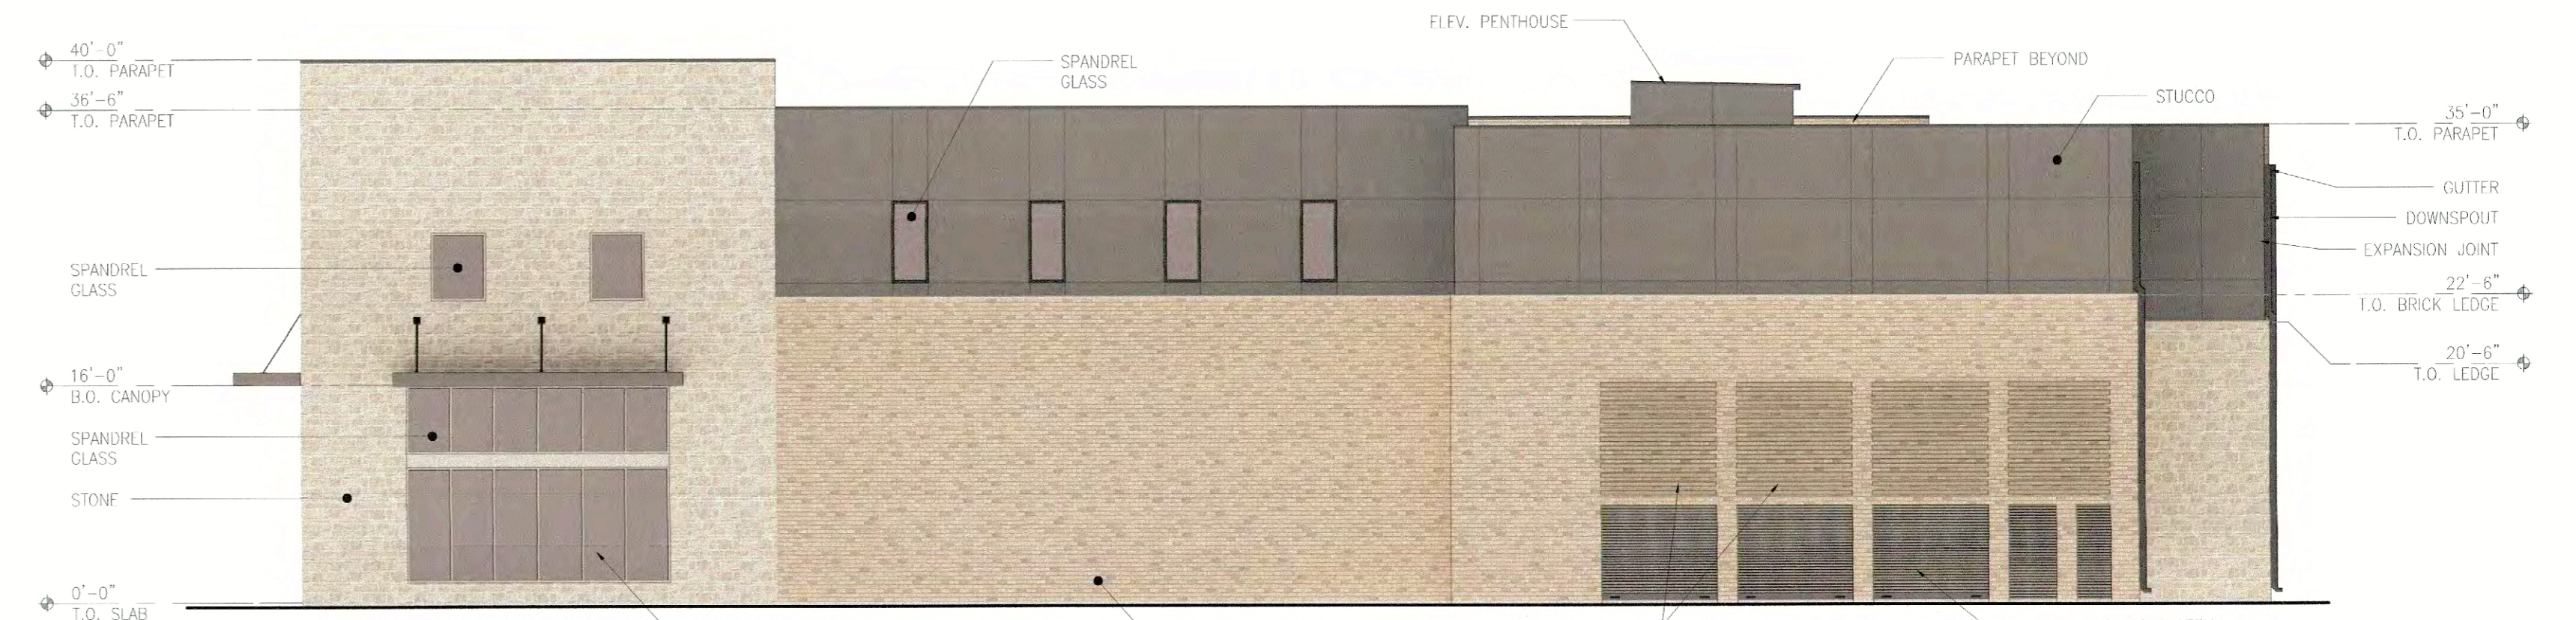

EXTERIOR WALL FINISH MATERIALS

BRICK	43%	2,033 SF
STUCCO	30%	1,407 SF
STONE	27%	1,261 SF
TOTAL	100%	4,701 SF

BLDG A SOUTH ELEVATION
3
SCALE: 3/32" = 1'-0"



EXTERIOR WALL FINISH MATERIALS

BRICK	65%	4,163 SF
STUCCO	23%	1,489 SF
STONE	12%	773 SF
TOTAL	100%	6,425 SF

BLDG A EAST ELEVATION
2
SCALE: 3/32" = 1'-0"



EXTERIOR WALL FINISH MATERIALS

BRICK	67%	3,411 SF
STUCCO	14%	688 SF
STONE	19%	981 SF
TOTAL	100%	5,080 SF

BLDG A NORTH ELEVATION
1
SCALE: 3/32" = 1'-0"

APPROVED:
I hereby certify that the above and foregoing site plan for development in the City of Rockwall, Texas, was approved by the Planning & Zoning Commission on the 13th day of September, 2022.

[Signature]
Chairman, Planning & Zoning Commission, Director of Planning & Zoning

exterior elevations - bldg a


Advantage Storage
New Storage Facility
1701 State Highway 276
Rockwall, Texas

PROJECT NUMBER
2225
DATE
01.11.23
SHEET NUMBER
A6.0

DESIGN DEVELOPMENT REVIEW

NOT FOR REGULATORY APPROVAL, PERMITTING, OR CONSTRUCTION

NO.	DESCRIPTION	DATE

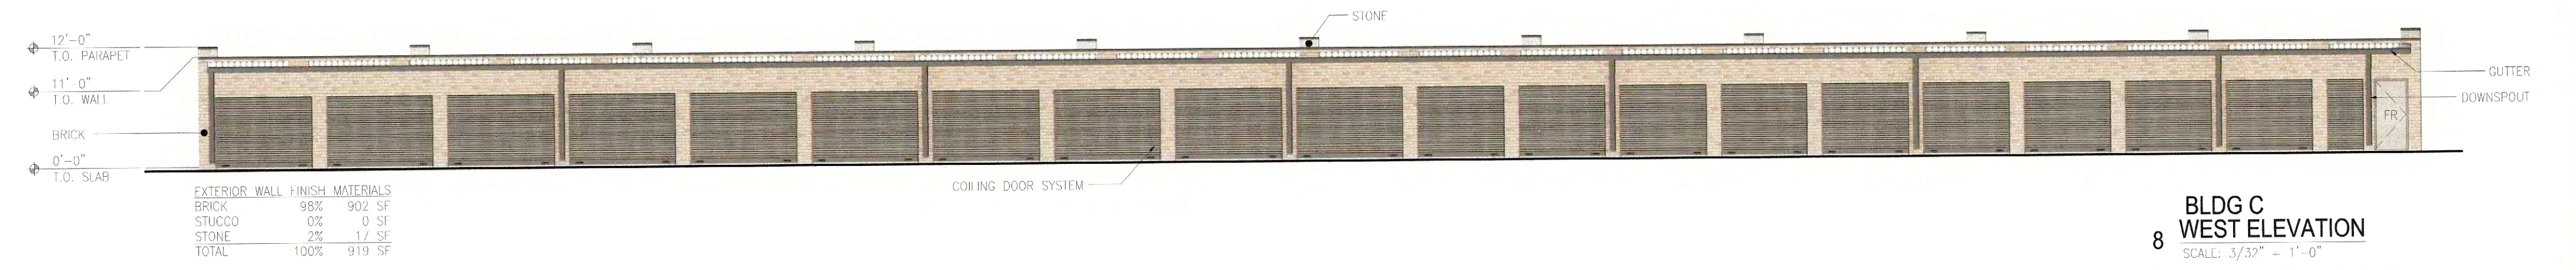

EXTERIOR WALL FINISH MATERIALS

BRICK	98%	902 SF
STUCCO	0%	0 SF
STONE	2%	17 SF
TOTAL	100%	919 SF


BUILDING TOTALS

BRICK	97%	3,504 SF
STUCCO	0%	0 SF
STONE	8%	308 SF
TOTAL	100%	3,810 SF

EXTERIOR WALL FINISH MATERIALS

BRICK	96%	282 SF
STUCCO	0%	0 SF
STONE	4%	13 SF
TOTAL	100%	295 SF


BLDG C WEST ELEVATION
SCALE: 3/32" = 1'-0"

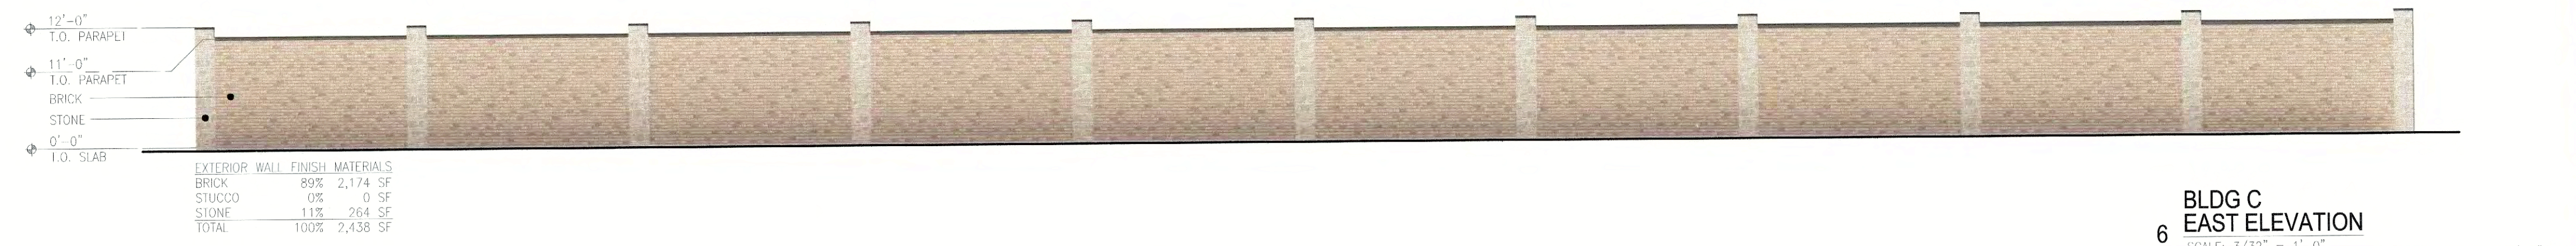

EXTERIOR WALL FINISH MATERIALS

BRICK	89%	2,174 SF
STUCCO	0%	0 SF
STONE	11%	264 SF
TOTAL	100%	2,438 SF

BLDG C NORTH ELEVATION
SCALE: 3/32" = 1'-0"

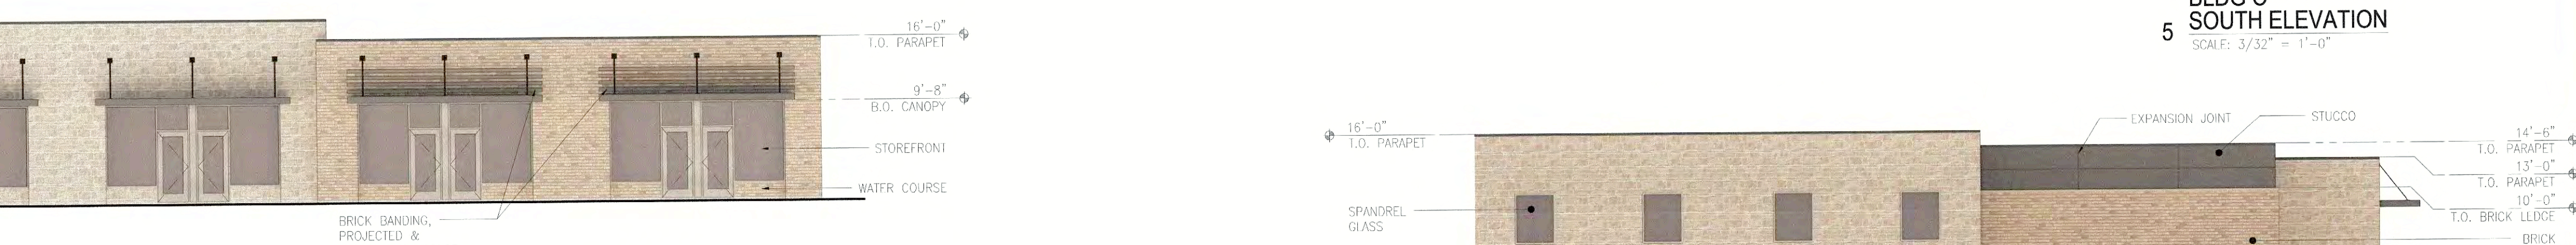

EXTERIOR WALL FINISH MATERIALS

BRICK	47%	515 SF
STUCCO	2%	18 SF
STONE	51%	552 SF
TOTAL	100%	1,085 SF

BUILDING TOTALS

BRICK	66%	4,573 SF
STUCCO	7%	471 SF
STONE	27%	1,843 SF
TOTAL	100%	6,887 SF


BLDG D WEST ELEVATION
SCALE: 3/32" = 1'-0"



EXTERIOR WALL FINISH MATERIALS

BRICK	57%	1,352 SF
STUCCO	19%	450 SF
STONE	24%	582 SF
TOTAL	100%	2,384 SF


BLDG D SOUTH ELEVATION
SCALE: 3/32" = 1'-0"

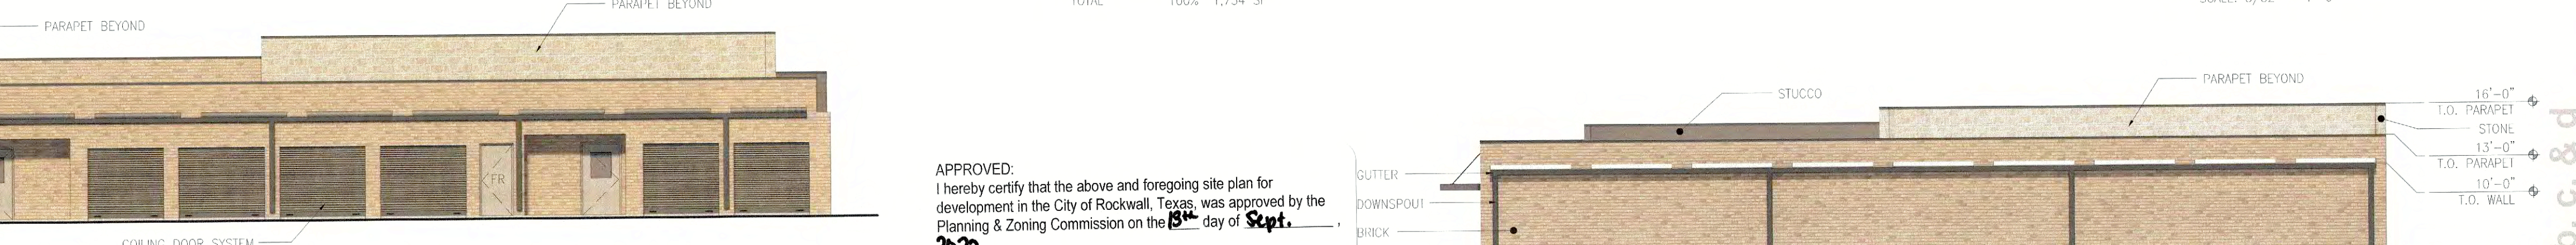

EXTERIOR WALL FINISH MATERIALS

BRICK	81%	1,047 SF
STUCCO	1%	4 SF
STONE	18%	234 SF
TOTAL	100%	1,285 SF


BLDG D EAST ELEVATION
SCALE: 3/32" = 1'-0"

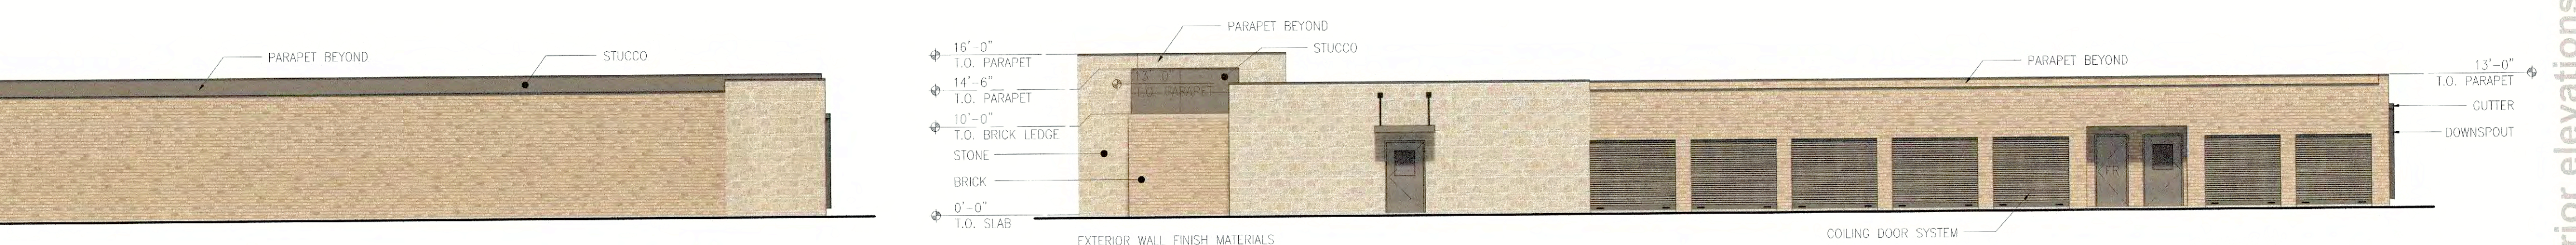

EXTERIOR WALL FINISH MATERIALS

BRICK	74%	1,659 SF
STUCCO	0%	0 SF
STONE	26%	572 SF
TOTAL	100%	2,231 SF

BLDG D NORTH ELEVATION
SCALE: 3/32" = 1'-0"

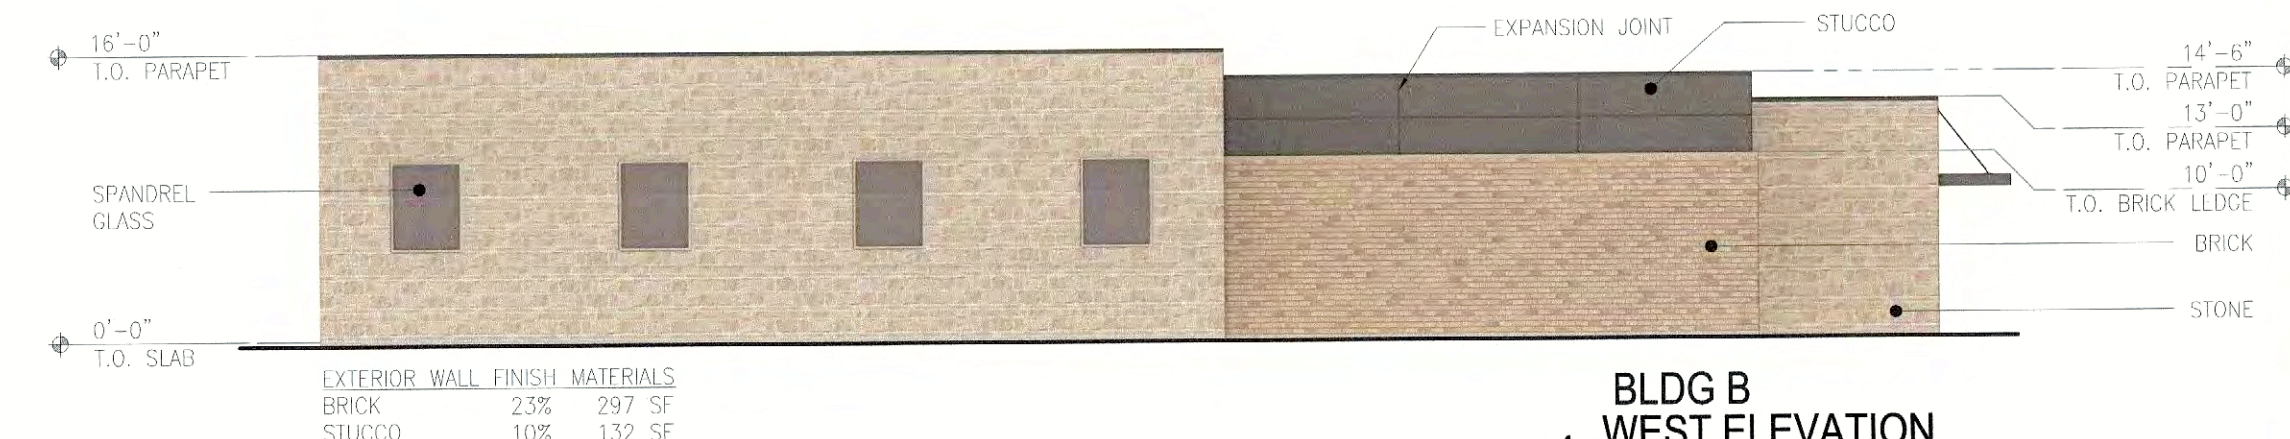


EXTERIOR WALL FINISH MATERIALS

BRICK	23%	297 SF
STUCCO	10%	132 SF
STONE	67%	861 SF
TOTAL	100%	1,290 SF

BUILDING TOTALS

BRICK	63%	3,479 SF
STUCCO	4%	205 SF
STONE	33%	1,832 SF
TOTAL	100%	5,516 SF


BLDG B WEST ELEVATION
SCALE: 3/32" = 1'-0"

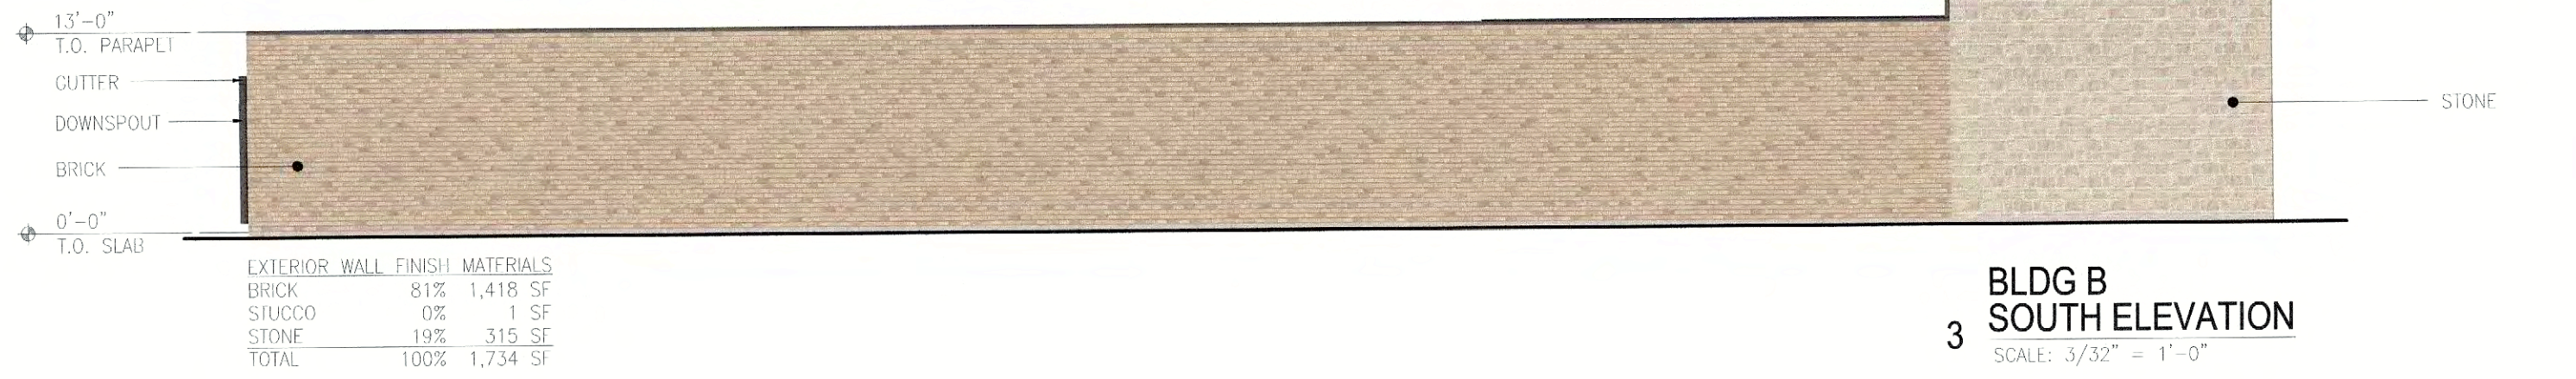

EXTERIOR WALL FINISH MATERIALS

BRICK	81%	1,418 SF
STUCCO	0%	1 SF
STONE	19%	315 SF
TOTAL	100%	1,734 SF

BLDG B SOUTH ELEVATION
SCALE: 3/32" = 1'-0"

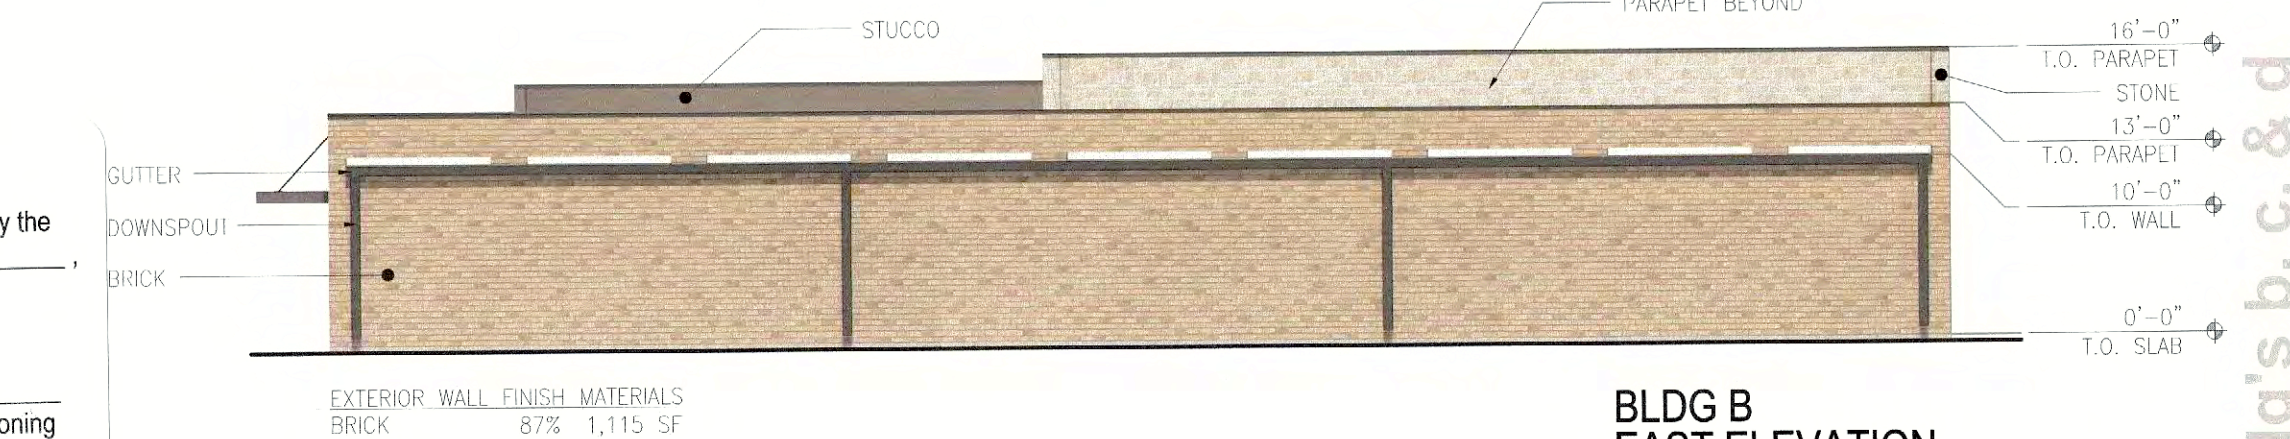

EXTERIOR WALL FINISH MATERIALS

BRICK	87%	1,115 SF
STUCCO	2%	37 SF
STONE	11%	136 SF
TOTAL	100%	1,288 SF

BLDG B EAST ELEVATION
SCALE: 3/32" = 1'-0"

APPROVED:
I hereby certify that the above and foregoing site plan for development in the City of Rockwall, Texas, was approved by the Planning & Zoning Commission on the 18th day of Sept., 2022.

[Signature]
Director of Planning & Zoning
Chairman

exterior elevations - bldg's b, c, & d

Advantage Storage
New Storage Facility

1701 State Highway 276
Rockwall, Texas

PROJECT NUMBER
2225
DATE
01.11.23
SHEET NUMBER
A6.1