


## BLDG D

**SECURITY**

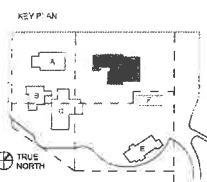

REVISION NO	DESCRIPTION	DATE

HKS PROJECT NUMBER  
**25370.001**

DATE  
**04/10/2023**

ISSUE  
**ISSUE FOR PERMIT**

SHEET TITLE  
**ENLARGED SITE PLAN**


SHEET NO.  
**A1.01**

**GENERAL NOTES**

1. ARCHITECTURAL ELEVATIONS ARE BASED ON MAIN FLOOR LEVEL @ 0' = CIVIL FINISH FLOOR ELEVATION. SEE CIVIL FOR F.F.E.
2. CONTRACTOR MUST VERIFY IN FIELD (V.F.) ALL DIMENSIONS AND CONDITIONS PRIOR TO CONSTRUCTION AND NOTIFY THE ARCHITECT/ENGINEER IN WRITING UPON DISCOVERY OF ANY DISCREPANCIES.
3. REFER TO CIVIL PLANS FOR FDC LOCATIONS.
4. ALL POWER UTILITIES TO BE RAN UNDERGROUND. REF CIVIL FOR MORE INFORMATION.

**LEGEND**

- PROPERTY LINE
- EASEMENT
- RESERVATION LINE
- FLOOD LINE
- ACCESSIBLE ROUTE
- FIRE HYDRANT
- EXISTING ROD IRON FENCE AND GATE
- PROPOSED ROD IRON FENCE AND GATE
- ROLLARD LIGHT FEATURE
- PROPOSED POLE LIGHT FEATURES
- EXISTING POLE LIGHT FEATURES

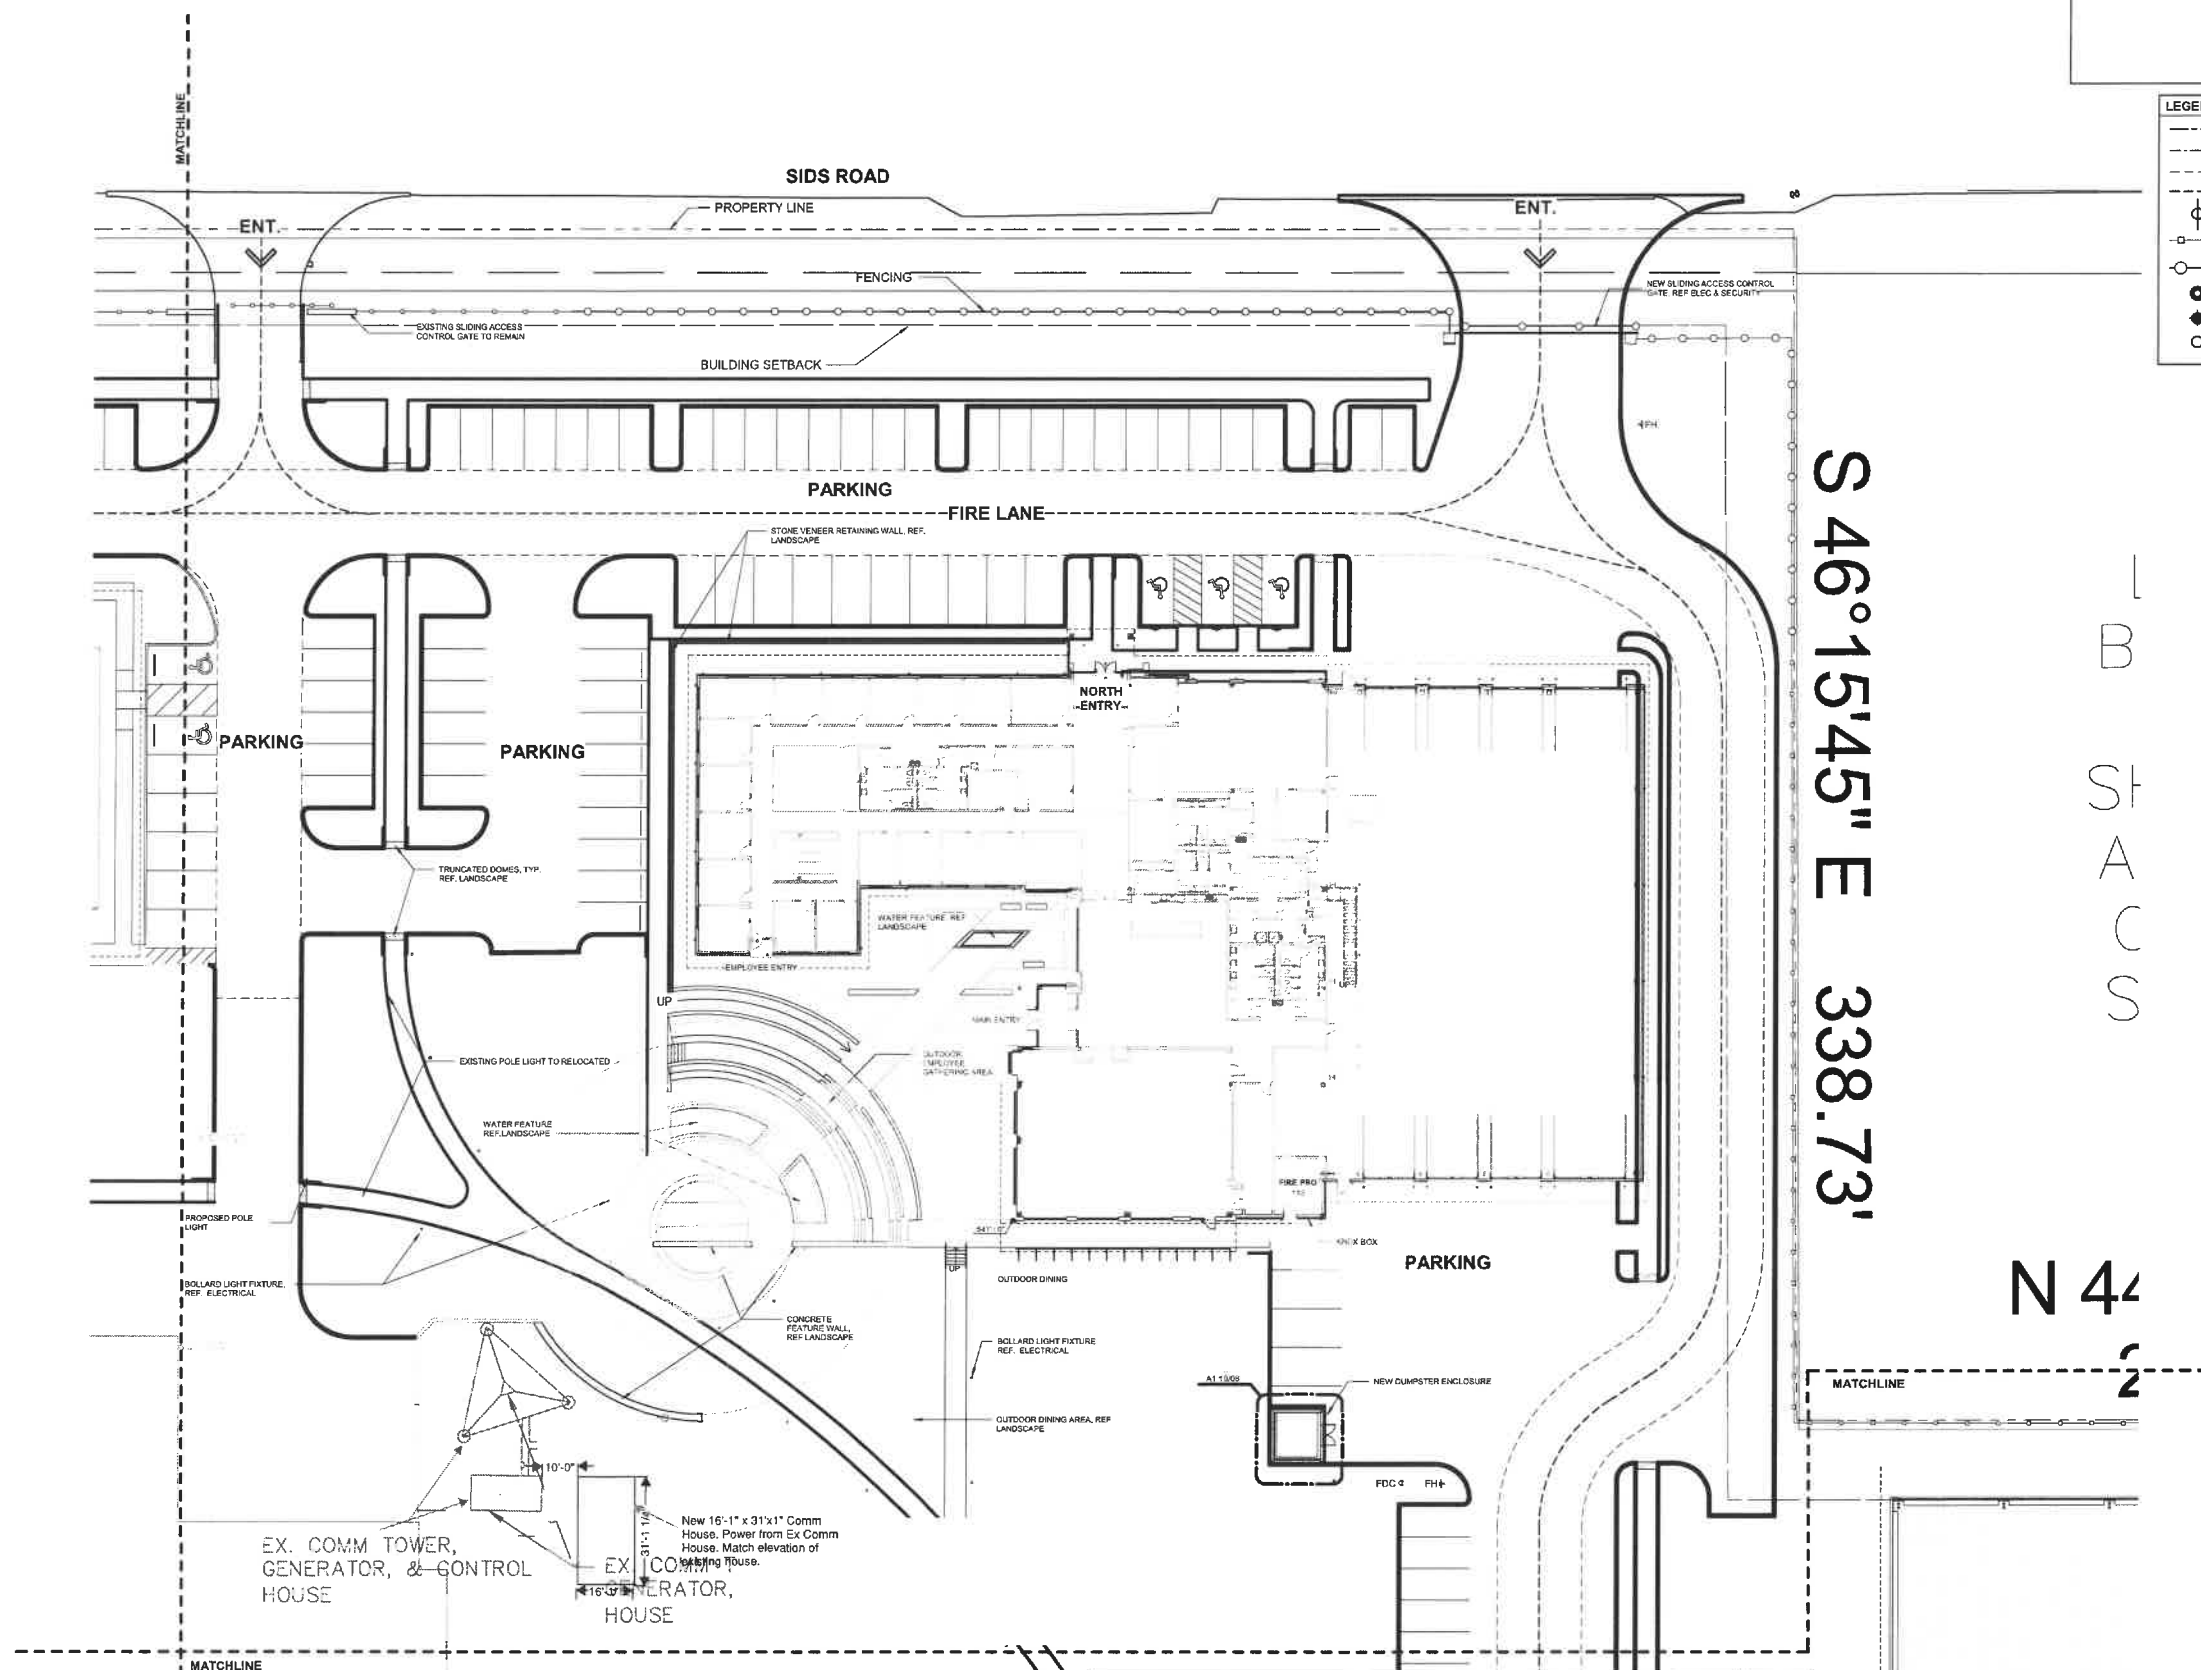

S 46°15'45" E 338.73'

L  
B  
S  
T  
A  
C  
S

N 4  
2

APPROVED:  
I hereby certify that the above and foregoing site plan for a development in the City of Rockwall, Texas, was approved by the Planning & Zoning Commission of the City of Rockwall on the 28 day of Nov, 2023

WITNESS OUR HANDS, this 28 day of Nov, 2023


*[Signature]*  
Chairman  
Planning & Zoning Commission

*[Signature]*  
Director of Planning and Zoning

CASE NUMBER (SP2023-045)


01 ENLARGED SITE PLAN - A1.01




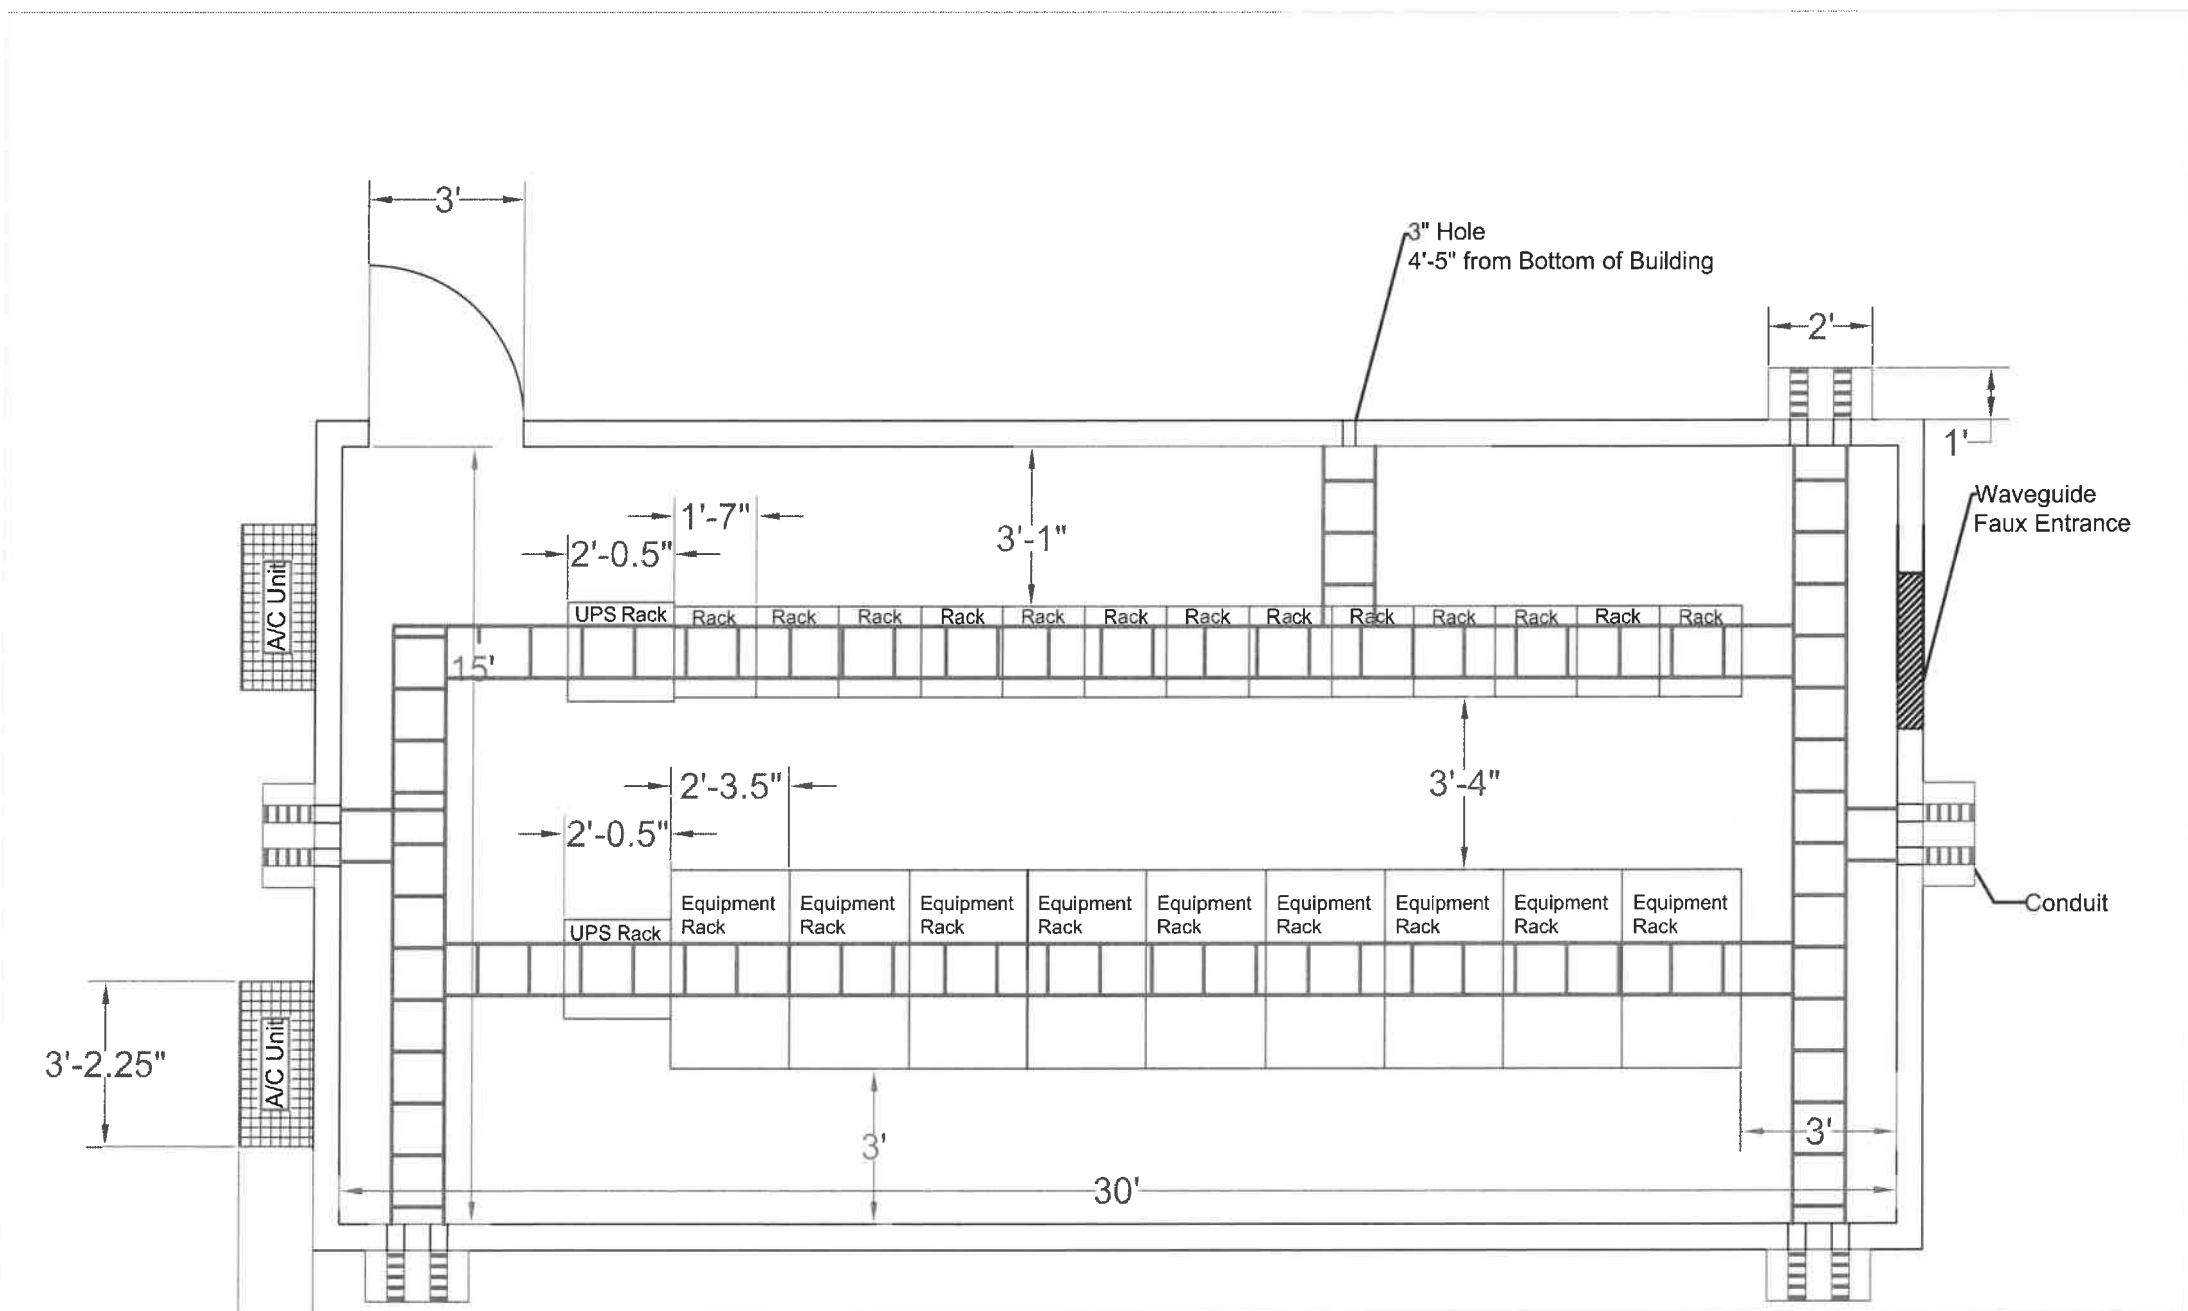

APPROVED:  
 I hereby certify that the above and foregoing site plan for a development in the City of Rockwall, Texas, was approved by the Planning & Zoning Commission of the City of Rockwall on the 28<sup>th</sup> day of NOVEMBER, 2023.

WITNESS OUR HANDS, this 28<sup>th</sup> day of NOVEMBER, 2023.

  
 Planning & Zoning Commission, Chairman

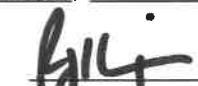  
 Director of Planning and Zoning

**CASE NUMBER (SP2023-045)**