


7.11.2025

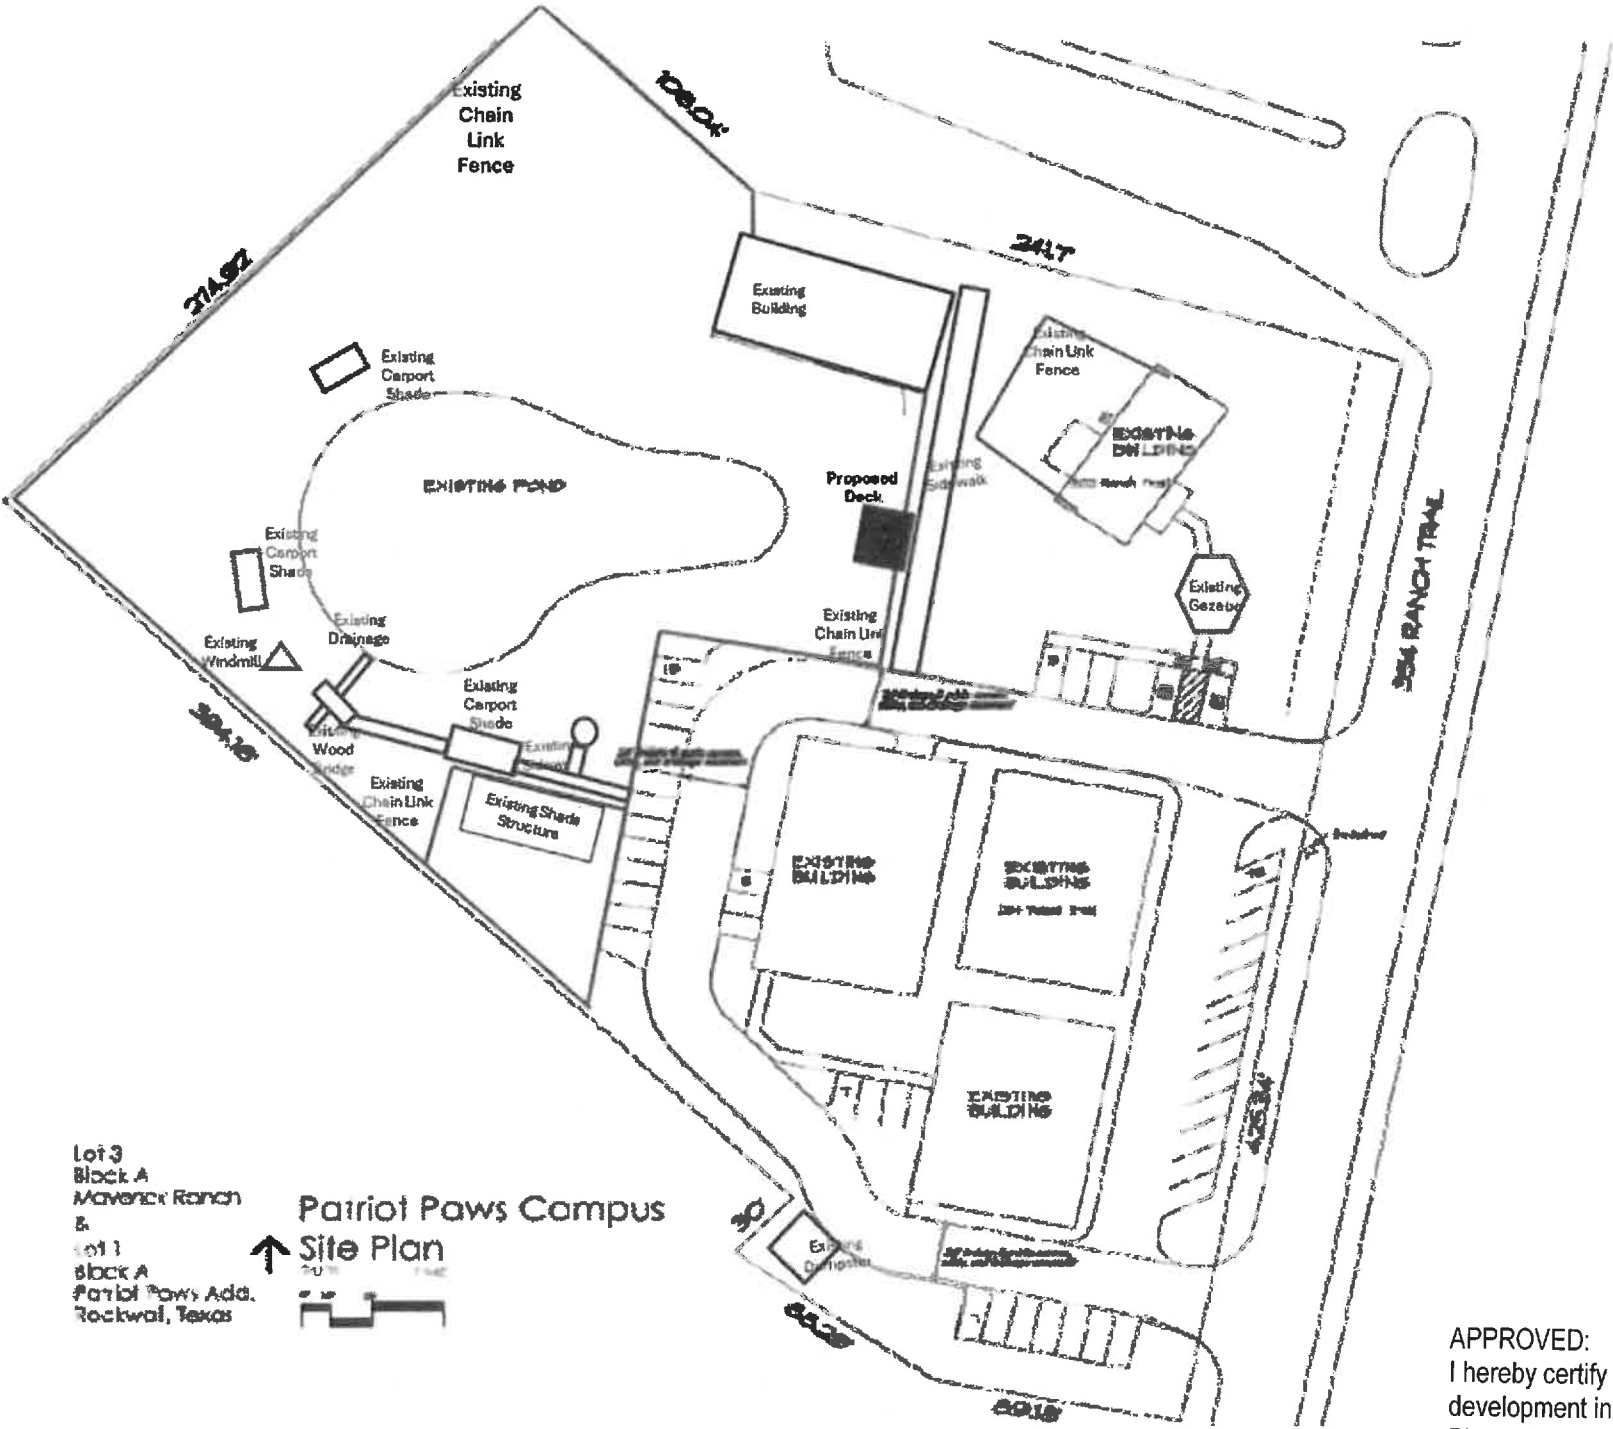

Lot 3
Block A
Maverick Ranch
&
Lot 1
Block A
Patriot Paws Add.
Rockwall, Texas


**Patriot Paws Campus
Site Plan**

20' 10" 1" = 40'

APPROVED:
I hereby certify that the above and foregoing site plan for development in the City of Rockwall, Texas, was approved by the Planning & Zoning Commission on the 12 day of August, 2025.

De Juan Conway
Planning & Zoning Commission,
Chairman

gyl
Director of Planning & Zoning

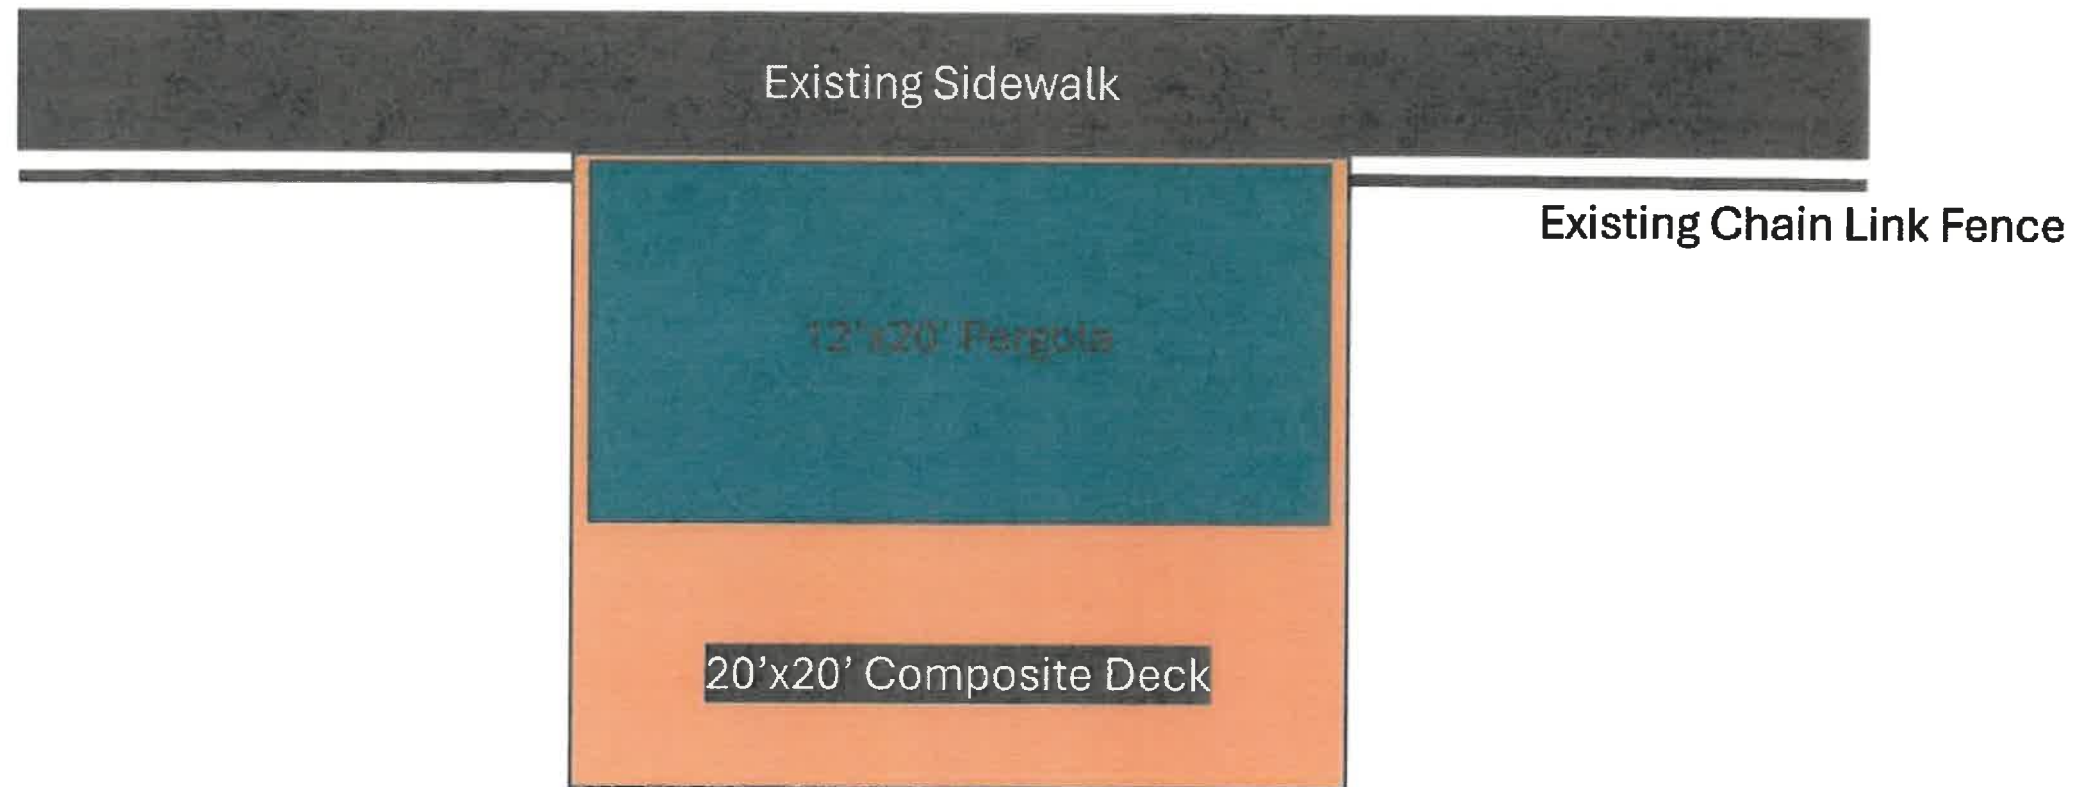

APPROVED:
I hereby certify that the above and foregoing site plan for
development in the City of Rockwall, Texas, was approved by the
Planning & Zoning Commission on the 2 day of August,
2023.

De Juan Conway B. Li
Planning & Zoning Commission, Chairman Director of Planning & Zoning



20'x 20' deck with a treated frame and composite deck boards. Using 6x6 treated posts and black wrought iron railing on three sides.

20'x 12' cedar pergola with bronze polyguard on top.




APPROVED:
I hereby certify that the above and foregoing site plan for development in the City of Rockwall, Texas, was approved by the Planning & Zoning Commission on the 12 day of August, 2025.

Dr. Jean-Louis Li
Planning & Zoning Commission, Director of Planning & Zoning
Chairman

Patriot Paws Campus

254 Ranch Trail

Front View
1/4" scale

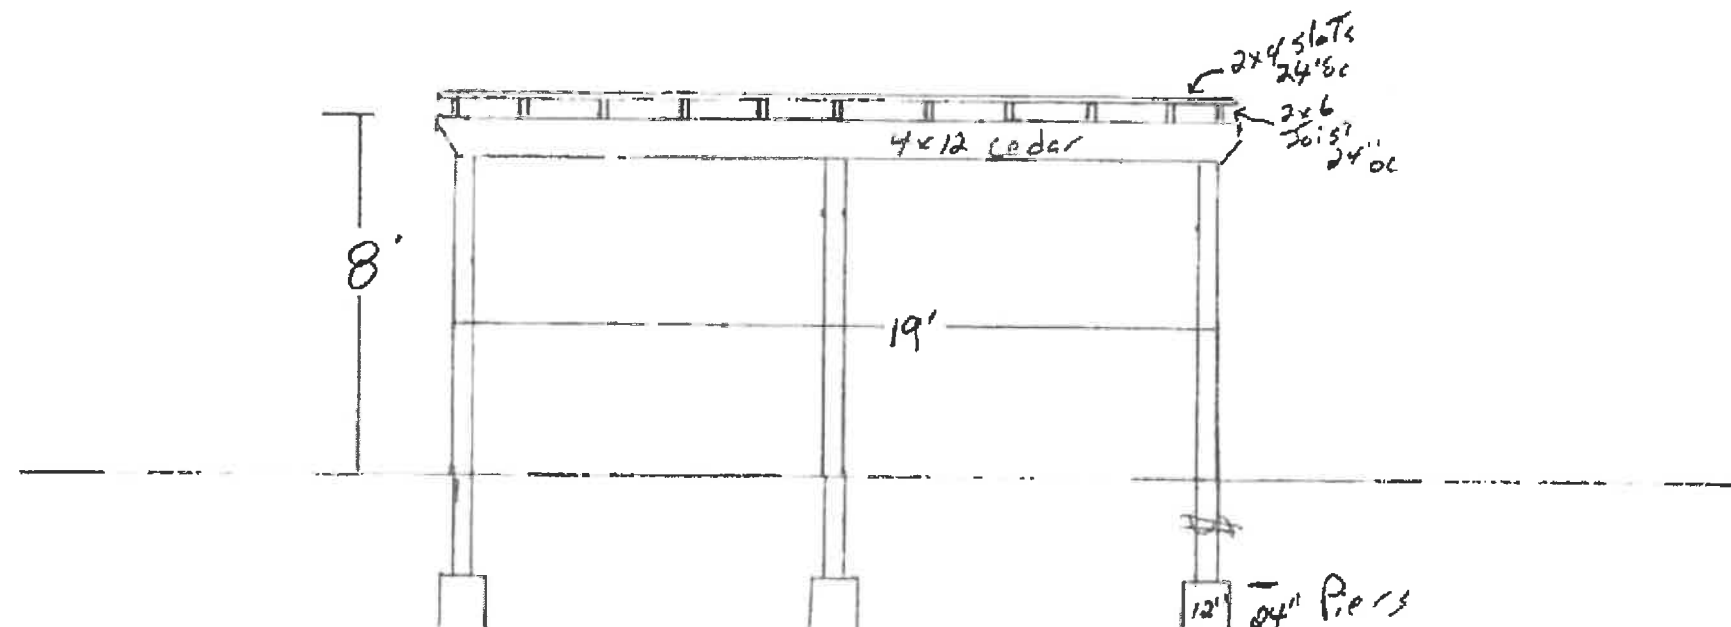

APPROVED:
I hereby certify that the above and foregoing site plan for
development in the City of Rockwall, Texas, was approved by the
Planning & Zoning Commission on the 12 day of August,
2025.

Dan Brown 6/14
Planning & Zoning Commission, Director of Planning & Zoning
Chairman