


SD CENTERLINE CURVE TABLE

CURVE	DELTA	RADIUS	LENGTH	CHORD	BEARING
C23	12°13'16"	75.00	16.00	15.97	N 83°14'38" W
C24	93°12'2"	50.00	81.33	72.66	N 28°26'27" W
C25	11°10'59"	959.79	187.33	187.04	S 10°27'33" W
C26	22°27'54"	75.00	29.41	29.22	S 6°21'53" E

SD Line A-2 PROFILE

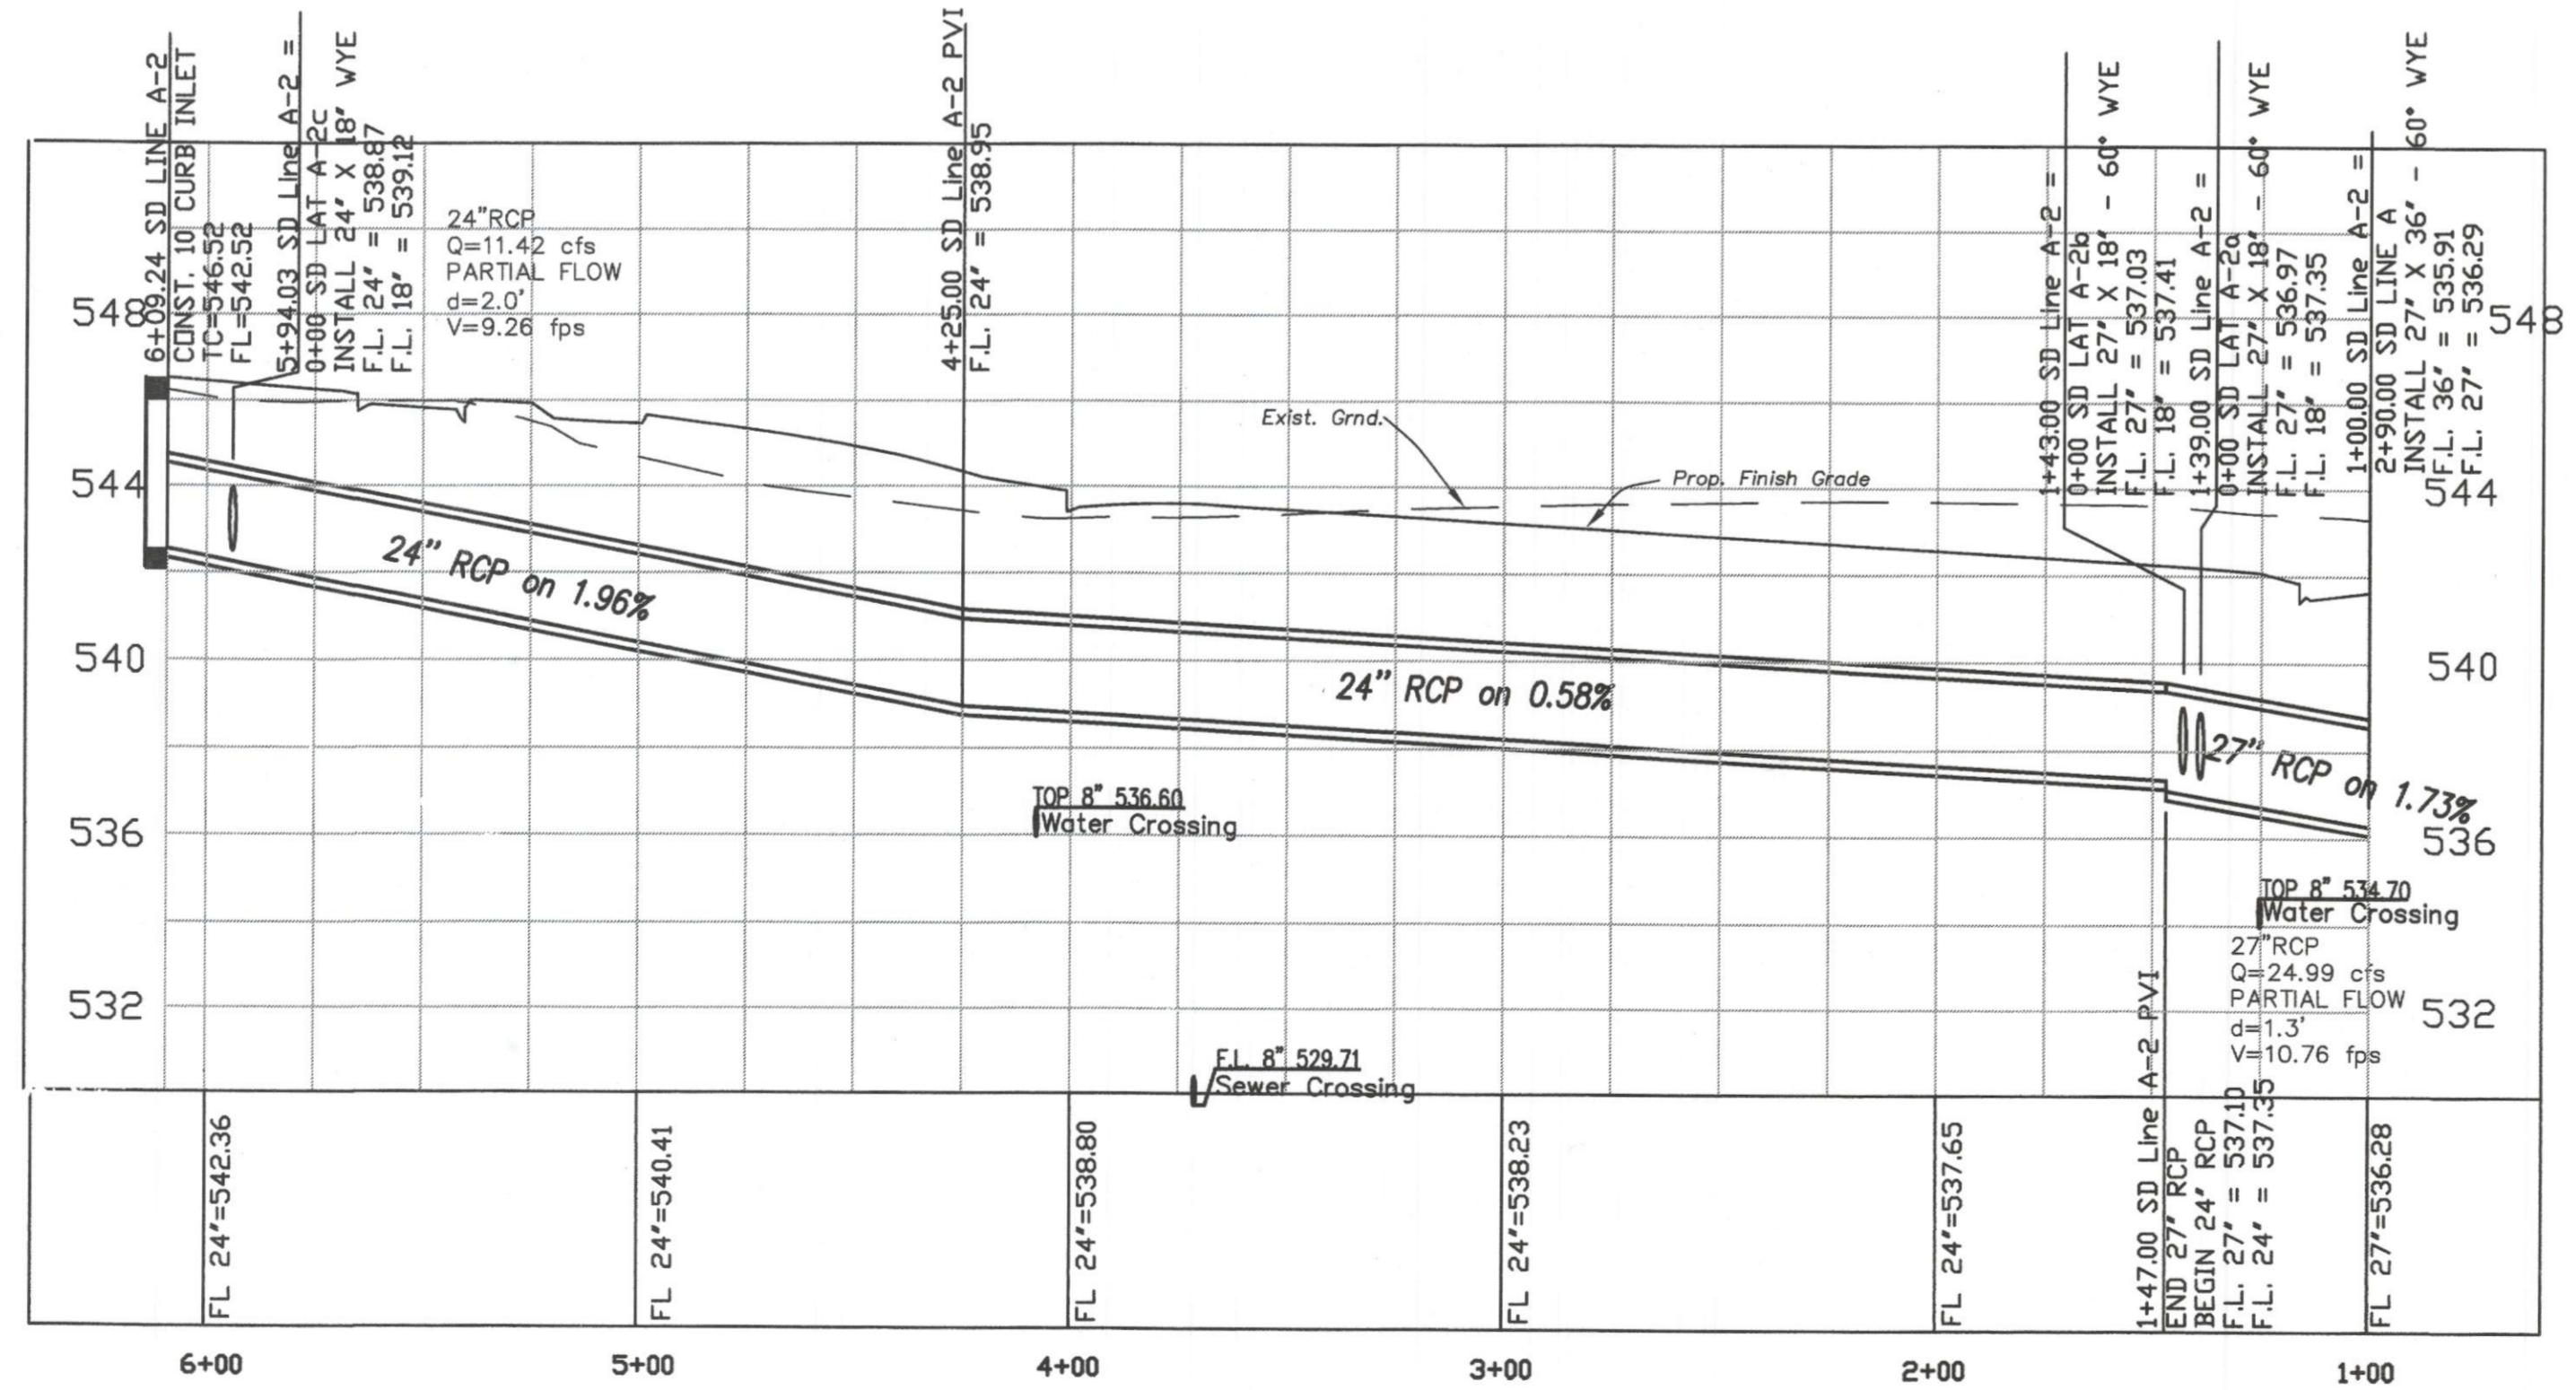

Revision	Date	Description

Owner:
SPRING HAVEN INVESTMENTS, INC.
 6750 HILLCREST PLAZA DR. • STE 325
 DALLAS, TEXAS 75230 • Phone: 972-386-3333

The Highlands

F.C. CUNY CORPORATION
 #2 Horizon Court • Ste. 500 • Heath, Texas 75032
 Phone: 469-402-7700
 Fax: 469-402-0700

THE SEAL APPEARING ON THIS DOCUMENT WAS AUTHORIZED BY CHRISTOPHER R. CUNY, P.E. 65642



Drawn By: MSC	Checked By: JW
Date: 09/25/2007	Project No.: 06-004
Sheet Title: Storm Drain Line A-2 Plan & Profile	
Scale: 1" = 40'	Sheet No.: 33 of 61