


NOTE: SEE SHEET 17 FOR GRADE TO DRAIN PROFILE.

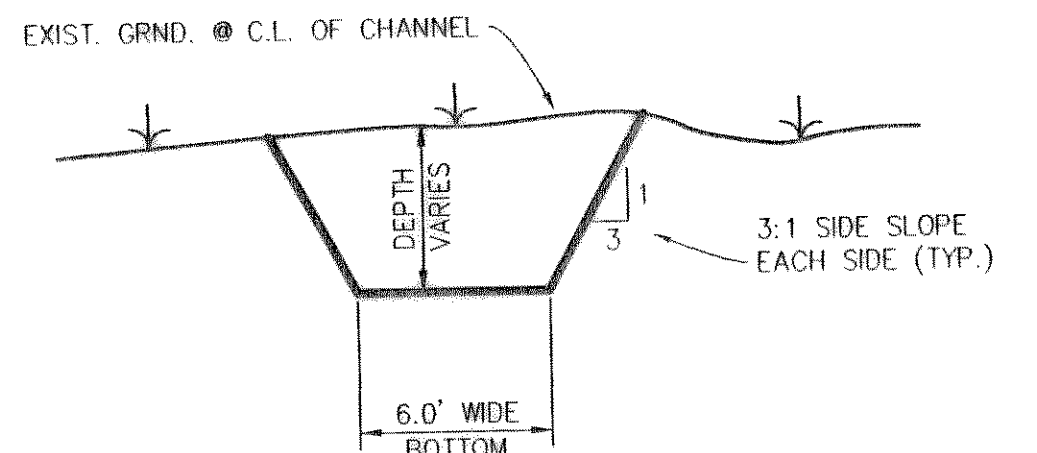

SECTION "A-A"
TYPICAL CROSS SECTION OF
NATURAL DRAINAGE CHANNEL
SCALE: 1" = 5'

B.M. NO. 1 ~ 60D NAIL SET IN POWER POLE ON THE EAST SIDE OF THROCKMORTON & APPROX. 141.4 FEET NORTH OF CENTER INTERSECTION OF BOURN & THROCKMORTON. ELEV. = 574.10

B.M. NO. 2 ~ 60D NAIL SET IN POWER POLE ON THE SOUTH SIDE OF BOURN STREET & APPROX. 232.3 FEET EAST OF CENTER INTERSECTION OF PETERS COLONY & BOURN STREET. ELEV. = 551.50

PROPOSED CHANNEL
BOURN STREET
ROCKWALL, TEXAS
CITY OF ROCKWALL
"THE NEW HORIZON"

REVISION NO.	REMARKS	DATE

DESIGNED:	B.W.H.	THE SEAL APPEARING ON THIS DOCUMENT WAS AUTHORIZED BY W.L. DOUPHRATE II TEXAS P.E. NO. 60102 ON 10/2/96	
DRAWN:	ACAD		
JOB NO.			
DATE:	9/13/96	SHEET NO.:	11A of 28