




1 WALL ELEVATION - 106 SAN JACINTO ST.
SCALE: 3/8" = 1'-0"

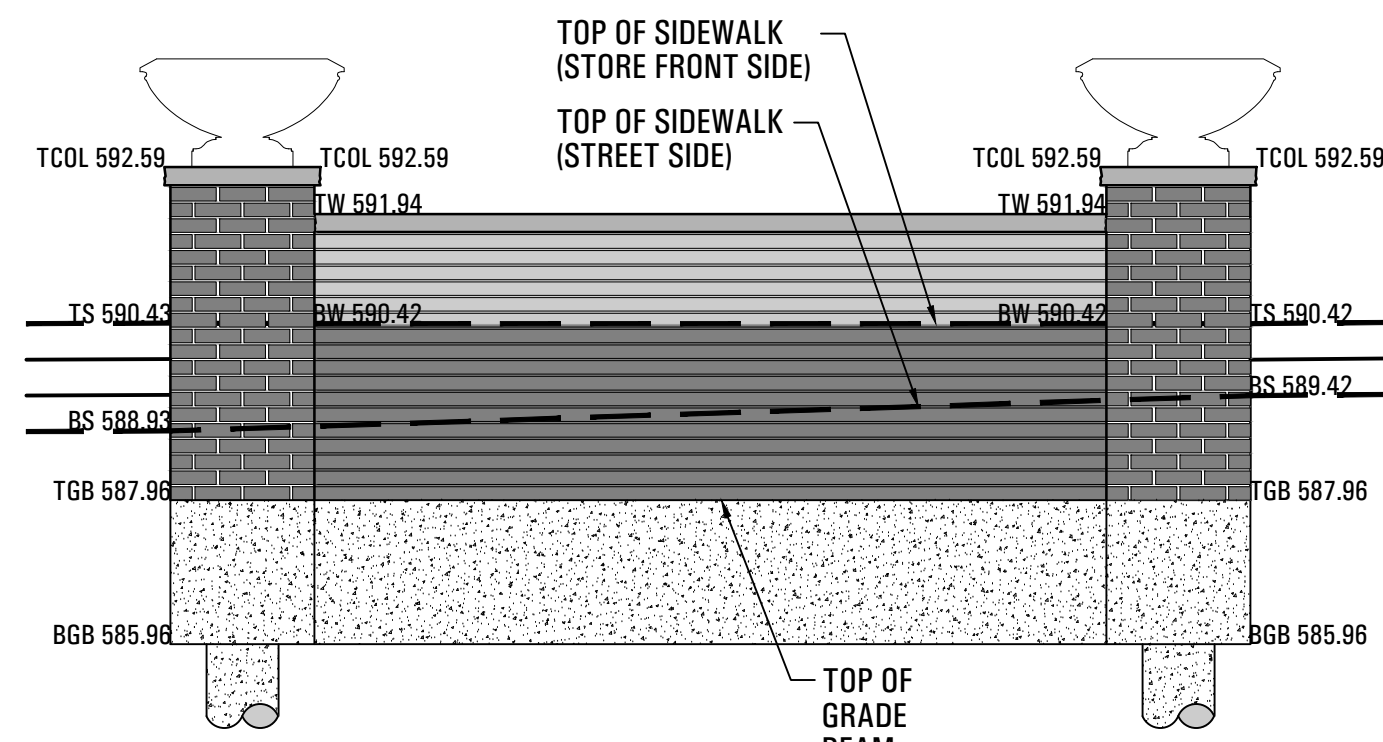


2 WALL ELEVATION - 108 SAN JACINTO ST.
SCALE: 3/8" = 1'-0"

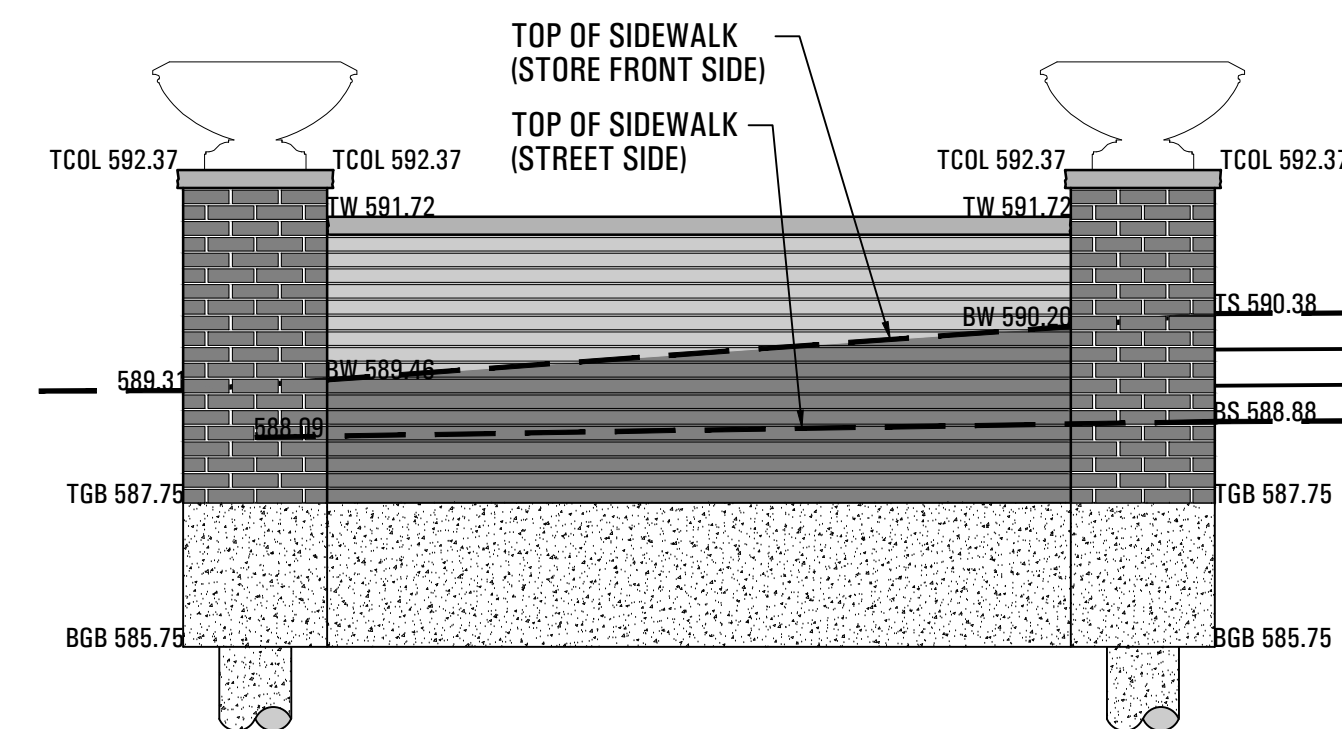


3 WALL ELEVATION - 112 SAN JACINTO ST.
SCALE: 3/8" = 1'-0"

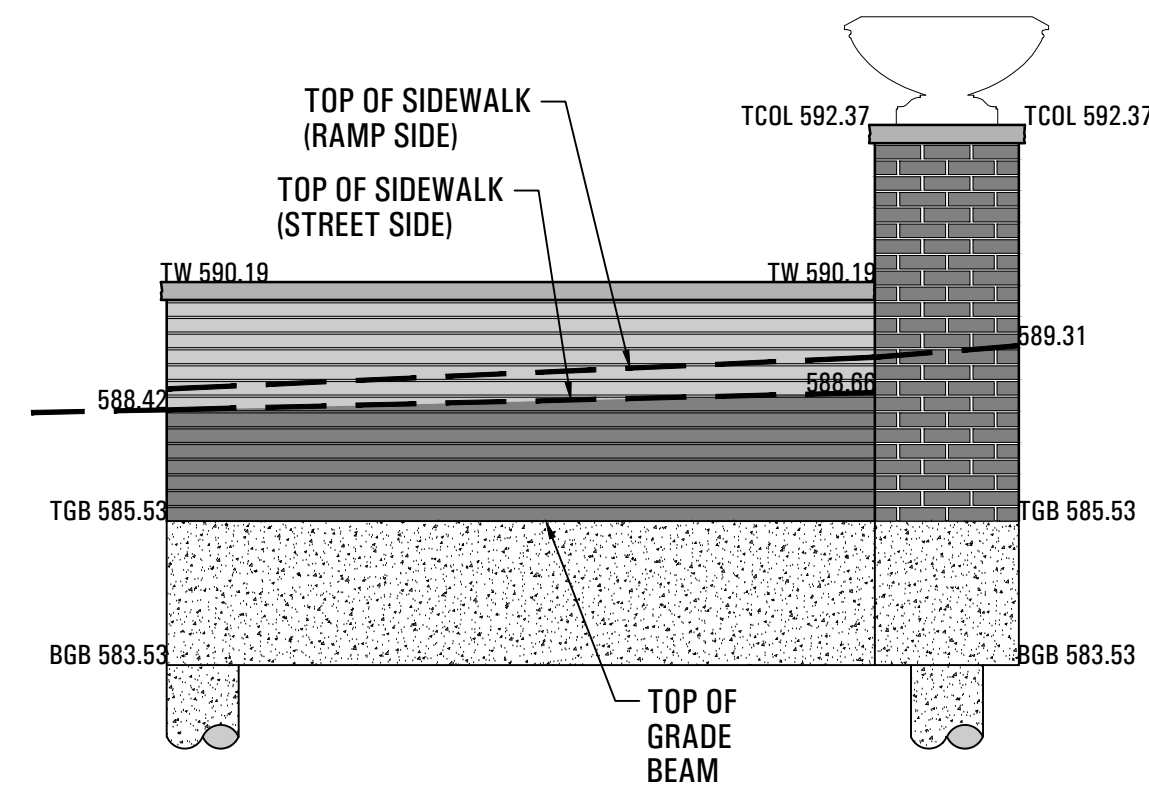


4 SOUTH WALL ELEVATION - 112 SAN JACINTO ST.
SCALE: 3/8" = 1'-0"

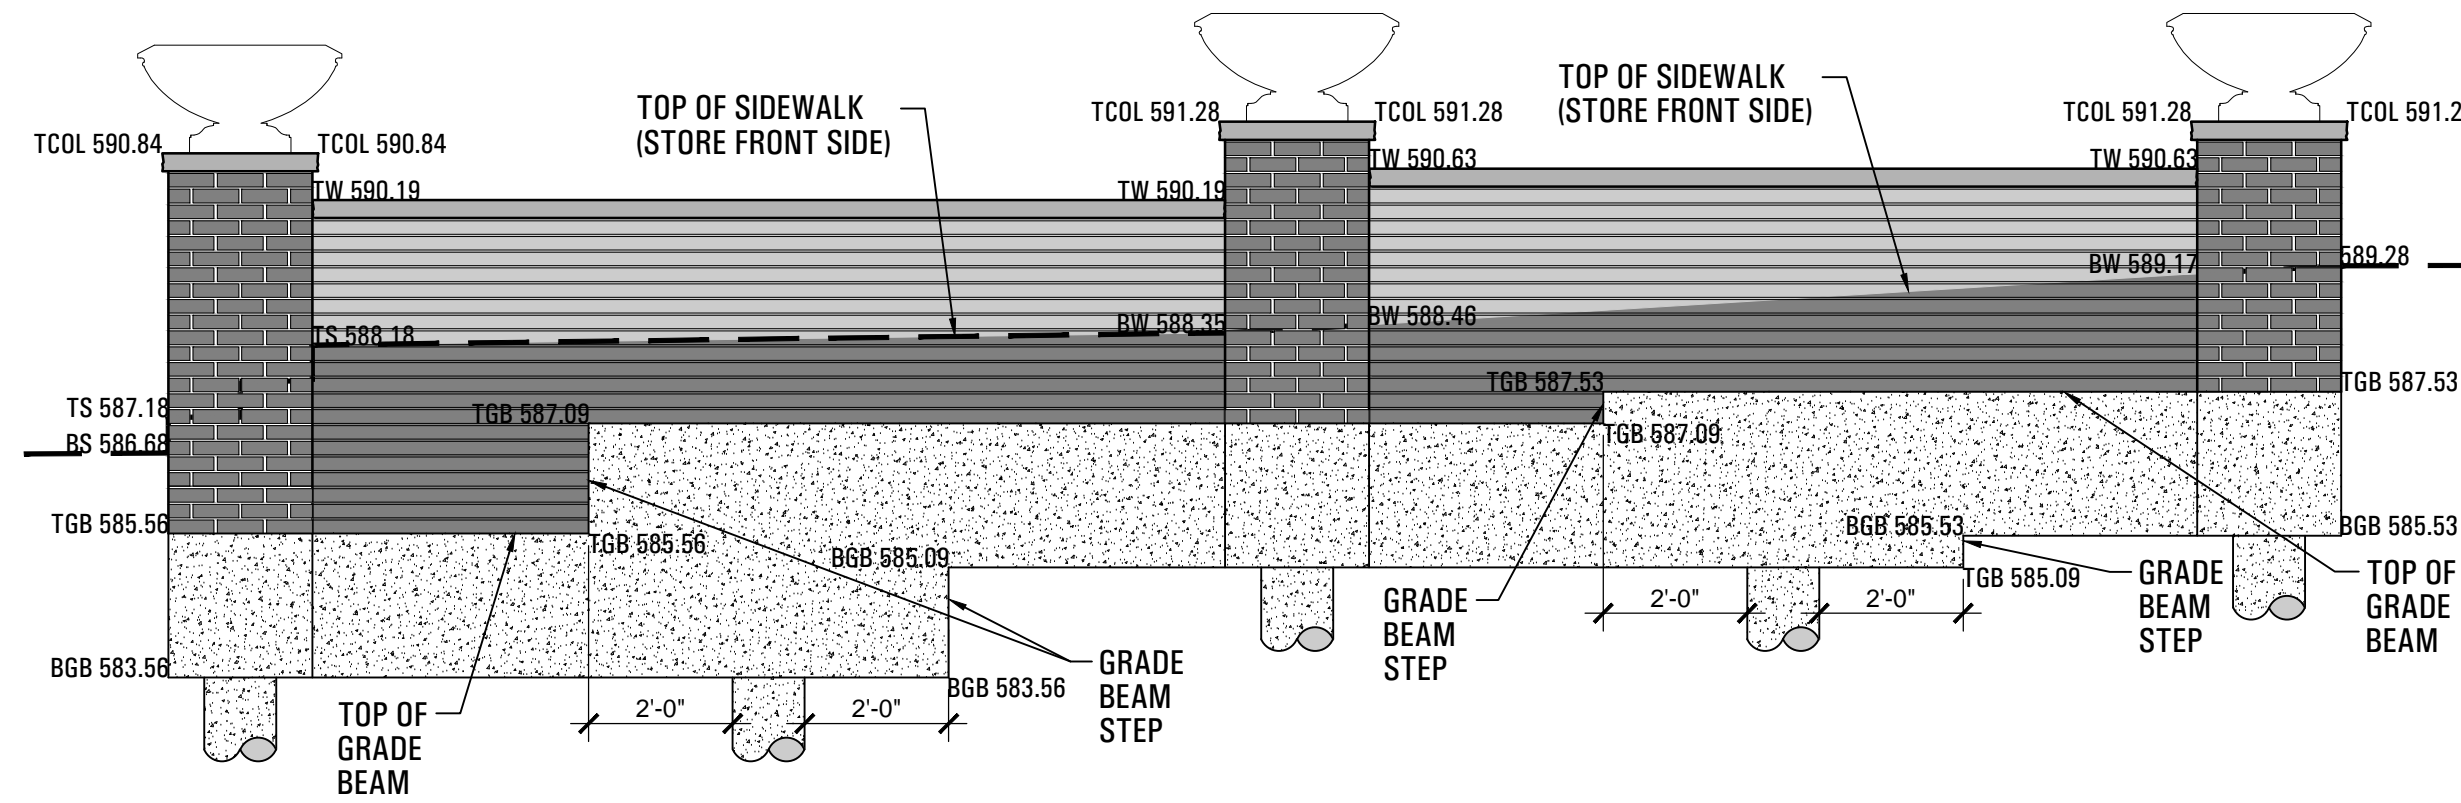

5 WALL ELEVATION - 114 SAN JACINTO ST.
SCALE: 3/8" = 1'-0"

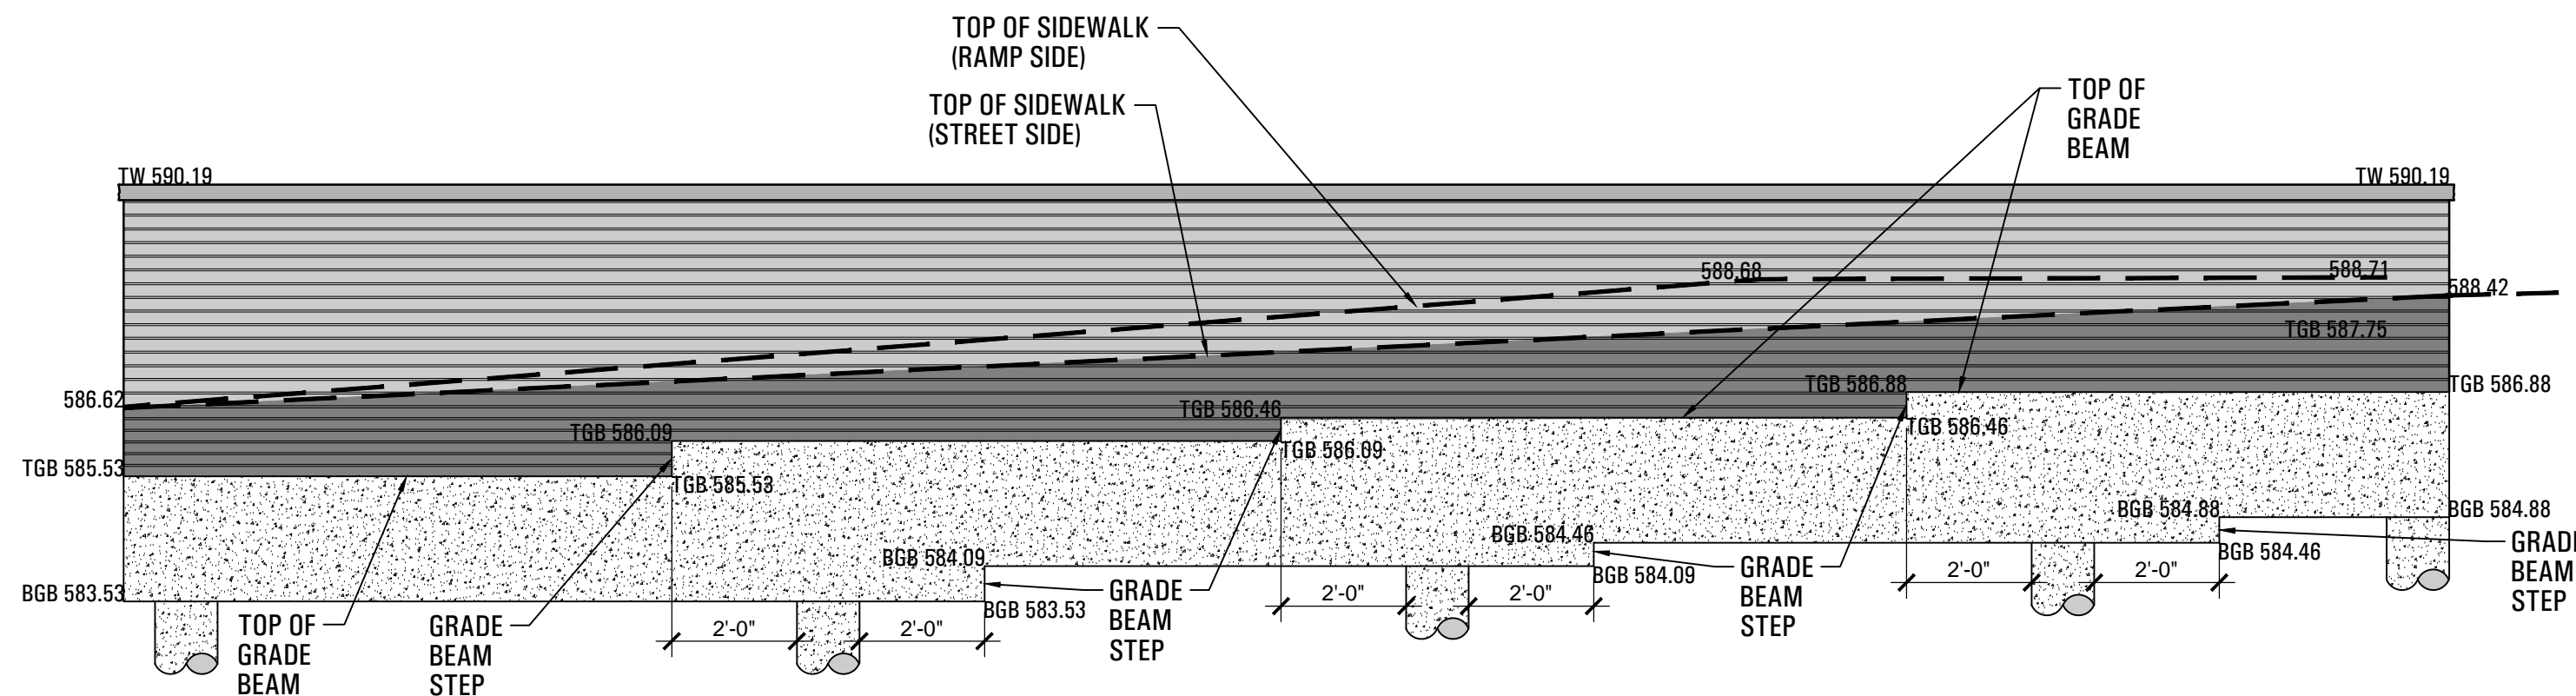

6 WEST WALL ELEVATION - 114 SAN JACINTO ST.
SCALE: 3/8" = 1'-0"

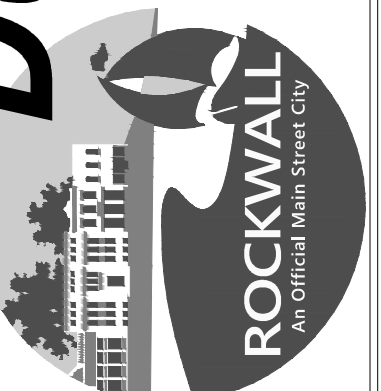


submittals / revisions

no.	date	detail
1	11/26/14	LASI #12

la terra studio, inc.

12024
its project number
02.26.2014
date
rac; bhm
drawn by
mtb
checked by

registration

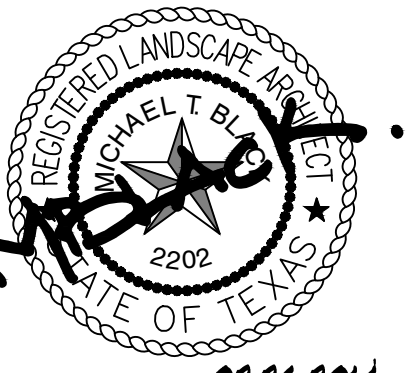

02.26.2014
sheet title

Site Details
sheet number
SD-11