

Landscape Architects • Planners
 302 North Market, Suite 450
 Dallas, Texas 75202
 214/744-0757 Fax: 214/744-6785
 Austin • Dallas • Houston • McAllen

Project:
 City of Rockwall

The Harbor
 Phase I
 Public Improvements

Rockwall, Texas

Project Number:
 D03991

Designed: *tb*

Drawn: *bp*


Reviewed: *jm, kb*

Date Issued:
 13 July 2005


Revisions:

Sheet Title:
 Landscape Grading
 Details


Sheet Number:
 LGD.01

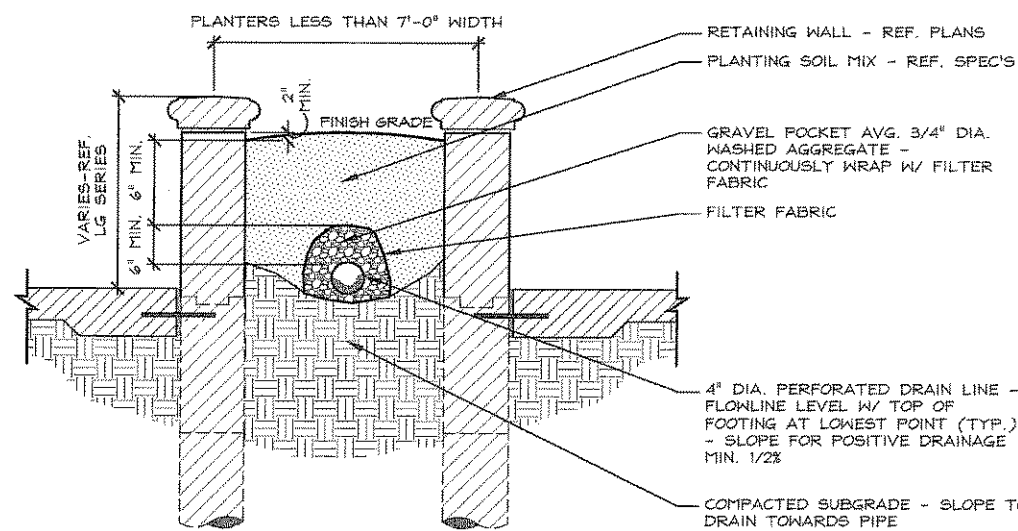


4 TYPICAL RAISED PLANTER DRAIN (NARROW)
 SECTION 1"=1'-0"

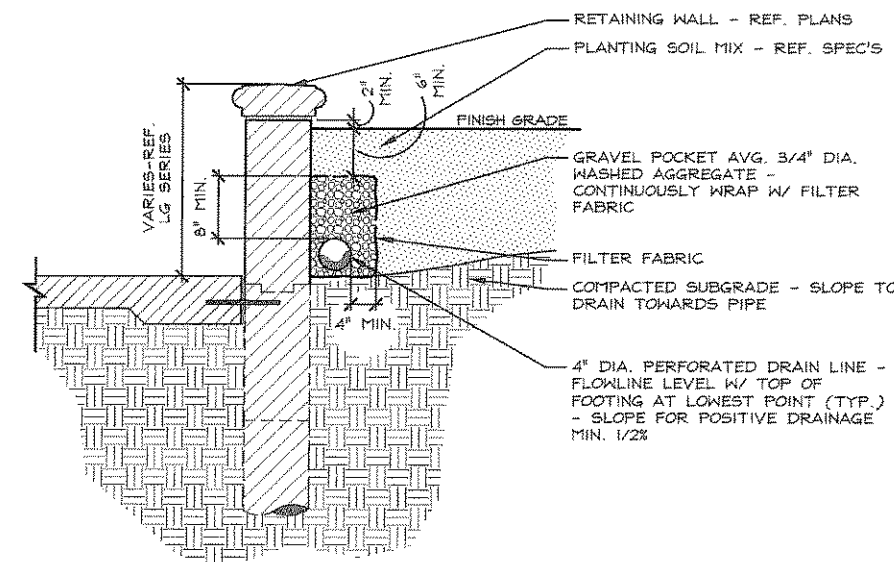

2 TYPICAL RETAINING WALL DRAIN
 SECTION 1"=1'-0"

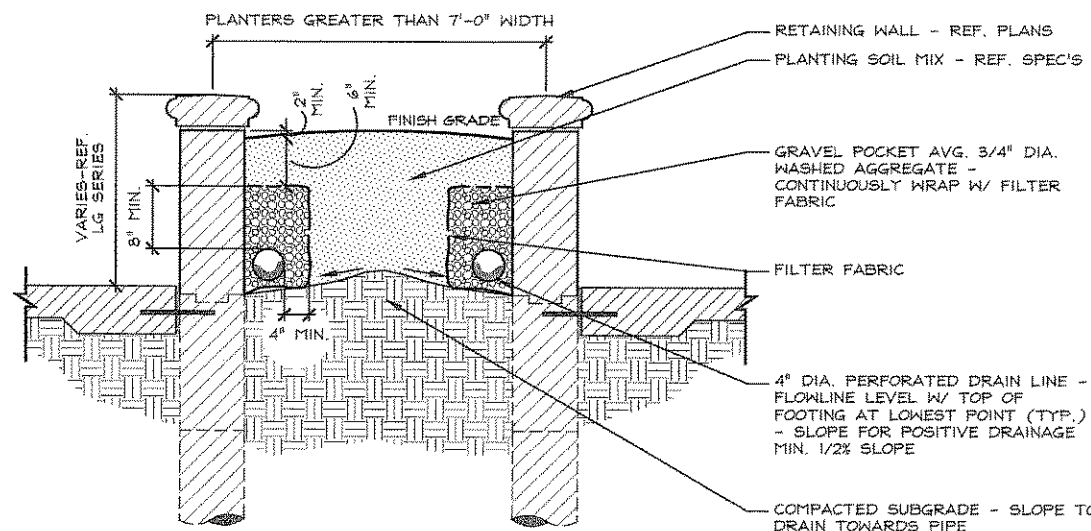

3 TYPICAL RAISED PLANTER DRAIN (WIDE)
 SECTION 1"=1'-0"

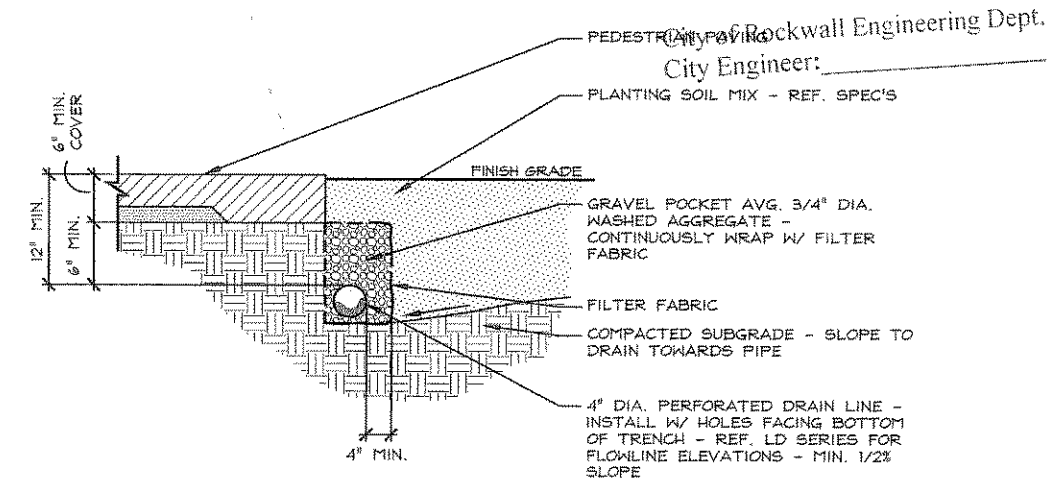

1 TYPICAL PLANTING BED DRAIN
 SECTION 1"=1'-0"

APPROVED FOR
 CONSTRUCTION

DEC 15 2005

City of Rockwall Engineering Dept.
 City Engineer: _____