


MATCHLINE LI.04

LAKE
RAY
HUBBARD

MATCHLINE LI.06

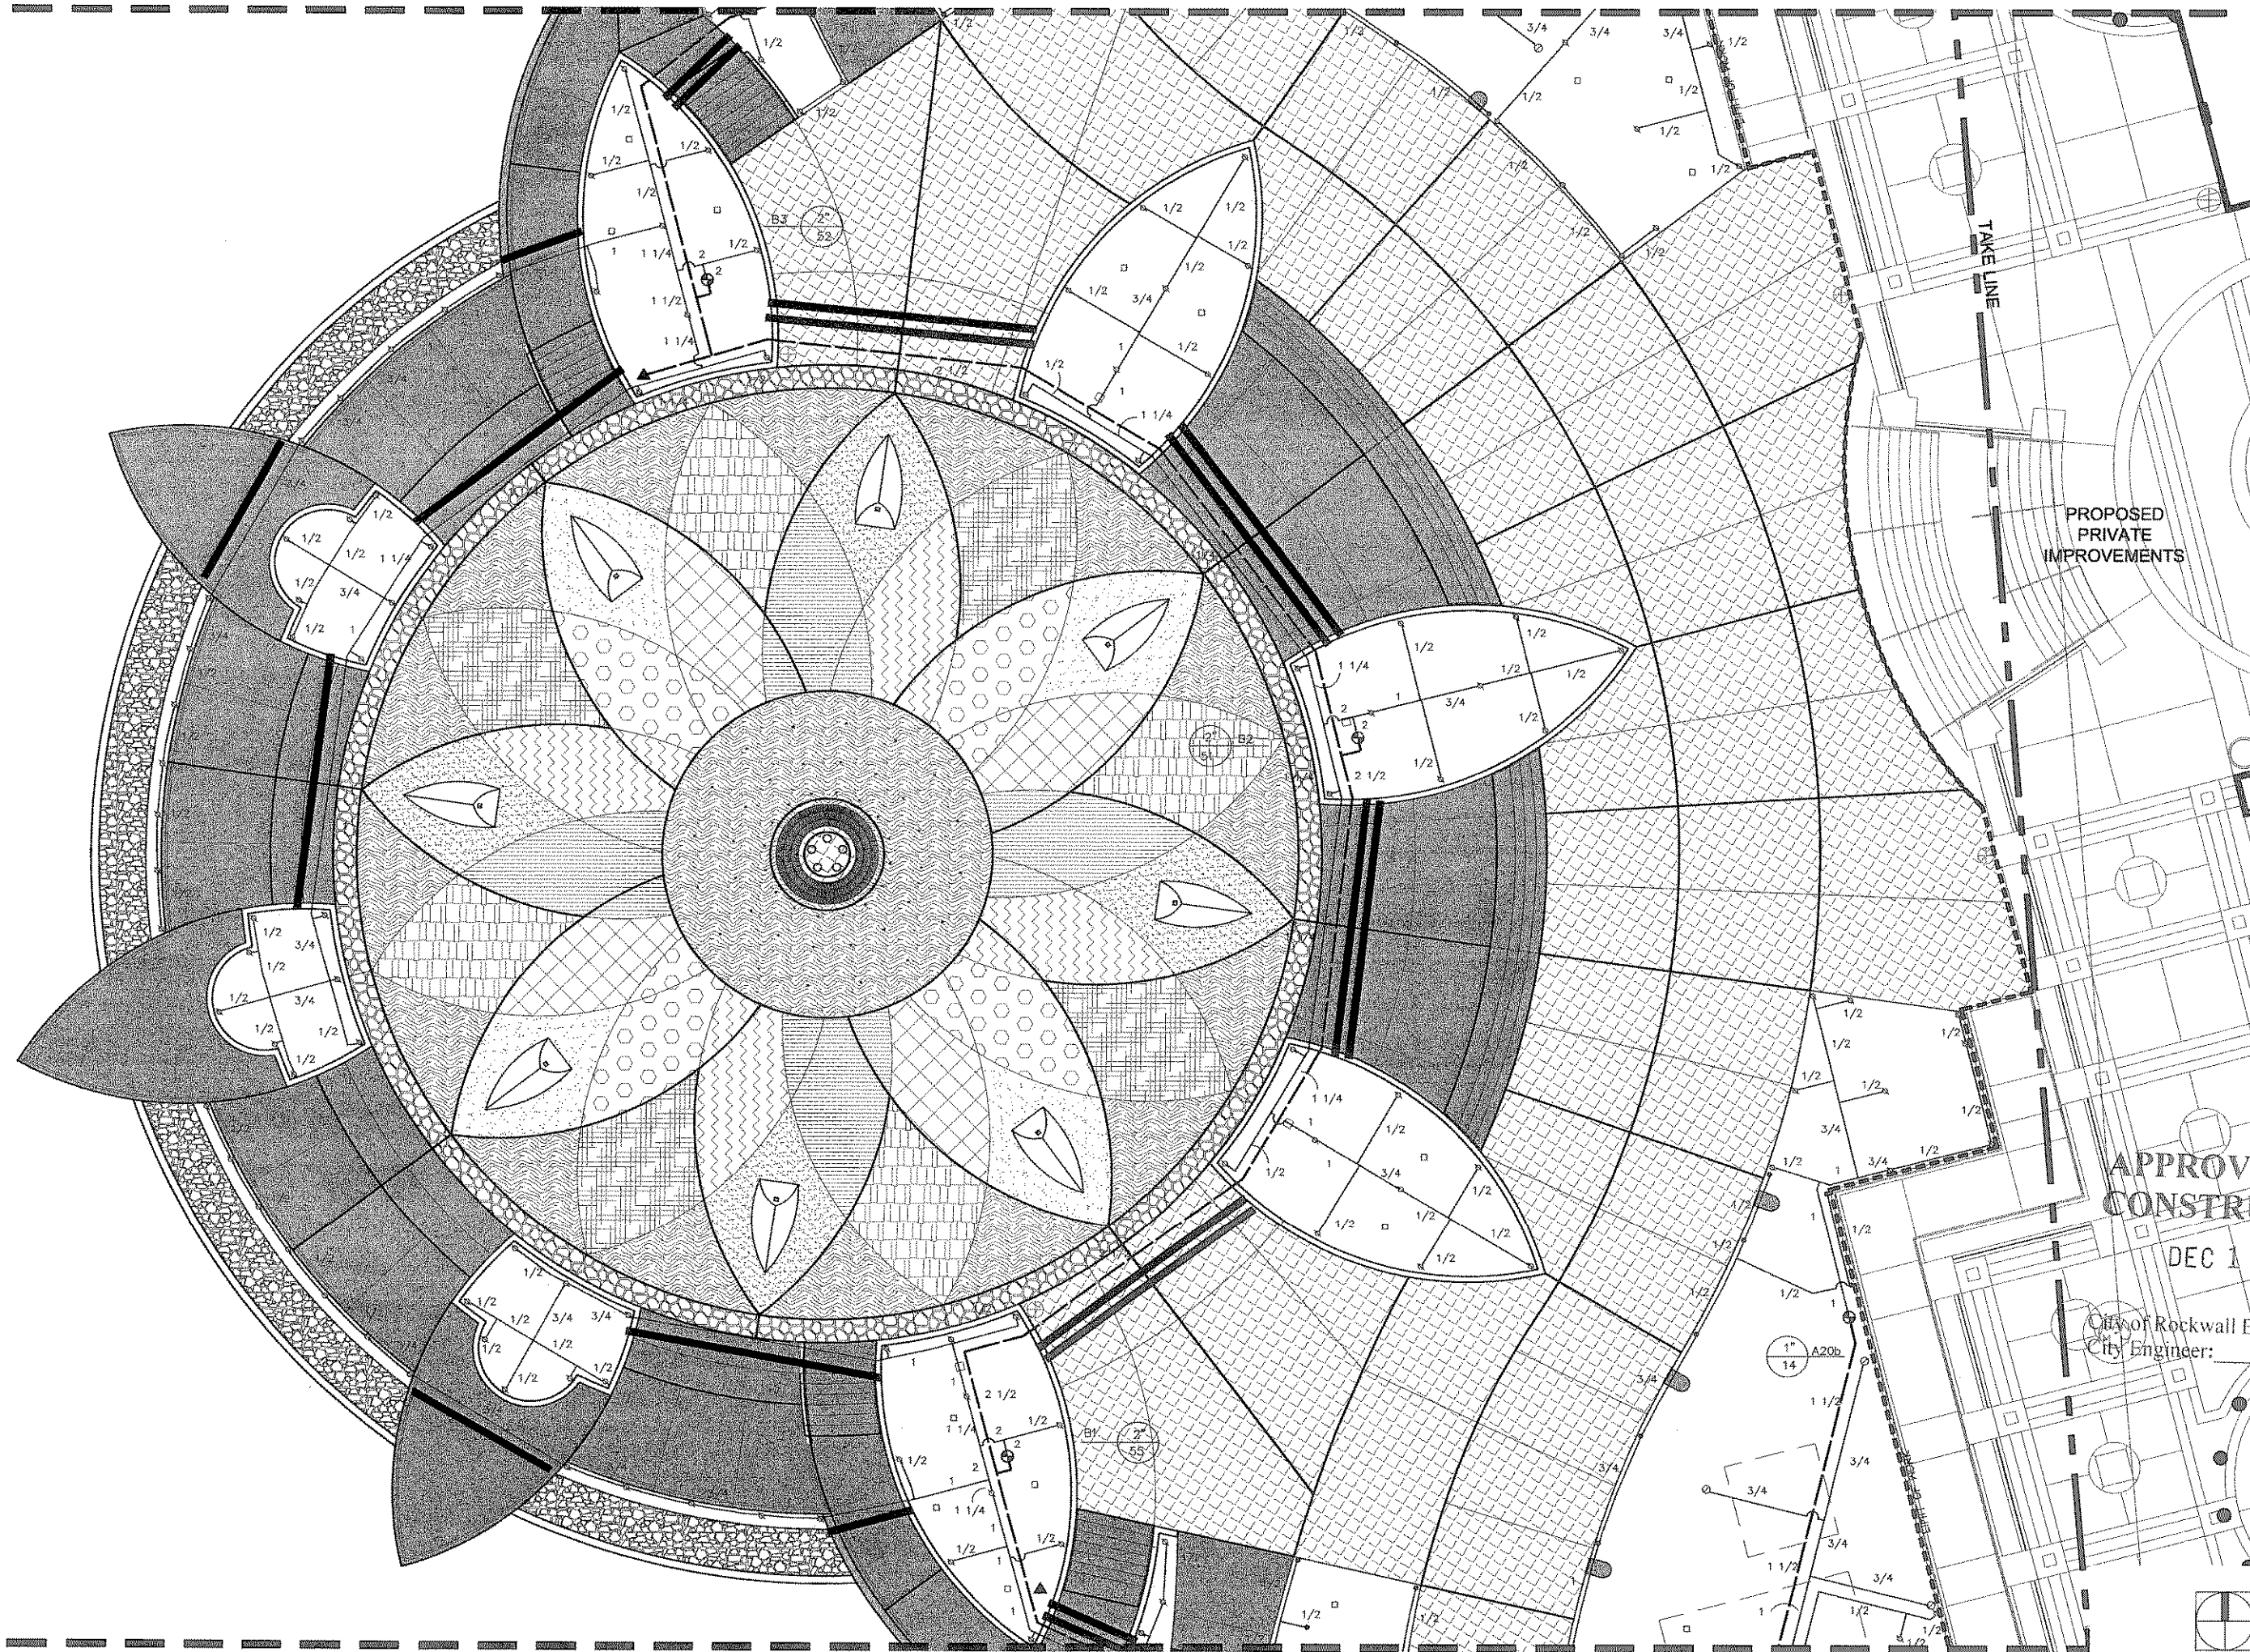

LEGEND

- RAINBIRD #1404 PRESSURE COMPENSATING TREE BUBBLER NOZZLE
- RAINBIRD #1804 POP UP SPRAY HEAD WITH 8" MPR NOZZLE UNLESS NOTED OTHERWISE.
- RAINBIRD #1804 POP UP SPRAY HEAD WITH 4"-SST / 4"-EST MPR NOZZLE
- RAINBIRD #1804 POP UP SPRAY HEAD WITH MPR SERIES NOZZLE AS NOTED BELOW
- RAINBIRD #1812 POP UP SPRAY HEAD WITH MPR SERIES NOZZLE AS NOTED BELOW
- HUNTER POP 4" POP UP ROTARY HEAD, PART CIRCLE, #8 NOZZLE
- HUNTER POP 4" POP UP ROTARY HEAD, FULL CIRCLE, #10 NOZZLE
- RAINBIRD PEB SERIES ELECTRIC REMOTE CONTROL VALVE WITH SAME SIZE PVC BALL VALVE
- RAINBIRD PEB SERIES ELECTRIC REMOTE CONTROL "TREE BUBBLER" VALVE WITH PVC BALL VALVE
- △ RAINBIRD #3RC QUICK COUPLING VALVE WITH 3/4" PVC BALL VALVE
- ⊞ FEBCO 850 2" D.C.A. INSTALLED PER CITY CODE
- 2" IRRIGATION WATER METER AND TAP
- RAINBIRD ESP-MC-32-PED SERIES AUTOMATIC CONTROLLER WITH MINI-CLICK RAIN AND FREEZE SENSORS
- CLASS 200 PVC MAINLINE PIPE
- CLASS 200 (EXCEPT 1/2 INCH #315) PVC LATERAL PIPE
- TWO 4" CLASS 200 SLEEVE PIPES
- ONE 4" CLASS 200 SLEEVE PIPE

L.I.C. SHALL SELECT MPR SERIES SPRAY NOZZLES FOR "HEAD-TO-HEAD" COVERAGE, ADJUSTED FOR MINIMUM OVERSPRAY ONTO WALLS AND WALKS. NO OVERSPRAY INTO STREETS IS PERMITTED.

T B G
PARTNERS

Landscape Architects • Planners
302 North Market, Suite 450
Dallas, Texas 75202
214/744-0757 Fax: 214/744-0785
Austin • Dallas • Houston • McAllen

Project:
City of Rockwall

The Harbor
Phase I
Public Improvements

Rockwall, Texas

Project Number:
DO3991

APPROVED FOR
CONSTRUCTION
DEC 15 2005

City of Rockwall Engineering Dept.
City Engineer:

Designed: JP

Drawn: JP

Reviewed: JP



Date issued:
13 July 2005

Revisions:

Sheet Title:
**Landscape Irrigation-
Spray Plaza**

Sheet Number:

LI. 05

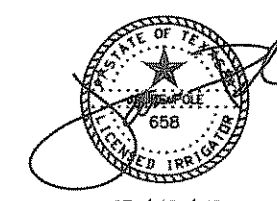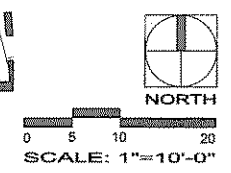

James Pole
LANDSCAPE IRRIGATION SPECIALIST
CONSULTING DESIGN SPECIFICATIONS
TEXAS LICENSED IRRIGATOR #658
2615 WOODHAVEN
DENTON, TEXAS 76208
PHONE: 469.245.2364

