

ROCKWALL, TEXAS  
"THE NEW HORIZON"

# WATER LINE IMPROVEMENTS

## IH-30 NORTH AND FM-549

MAYOR

Ken Jones

MAYOR PRO-TEM

Tim McCallum

CITY COUNCIL

Bill Cecil

Bob Cotti


John King

Terry Raulston

Stephen Straughan

CITY MANAGER

Julie Couch

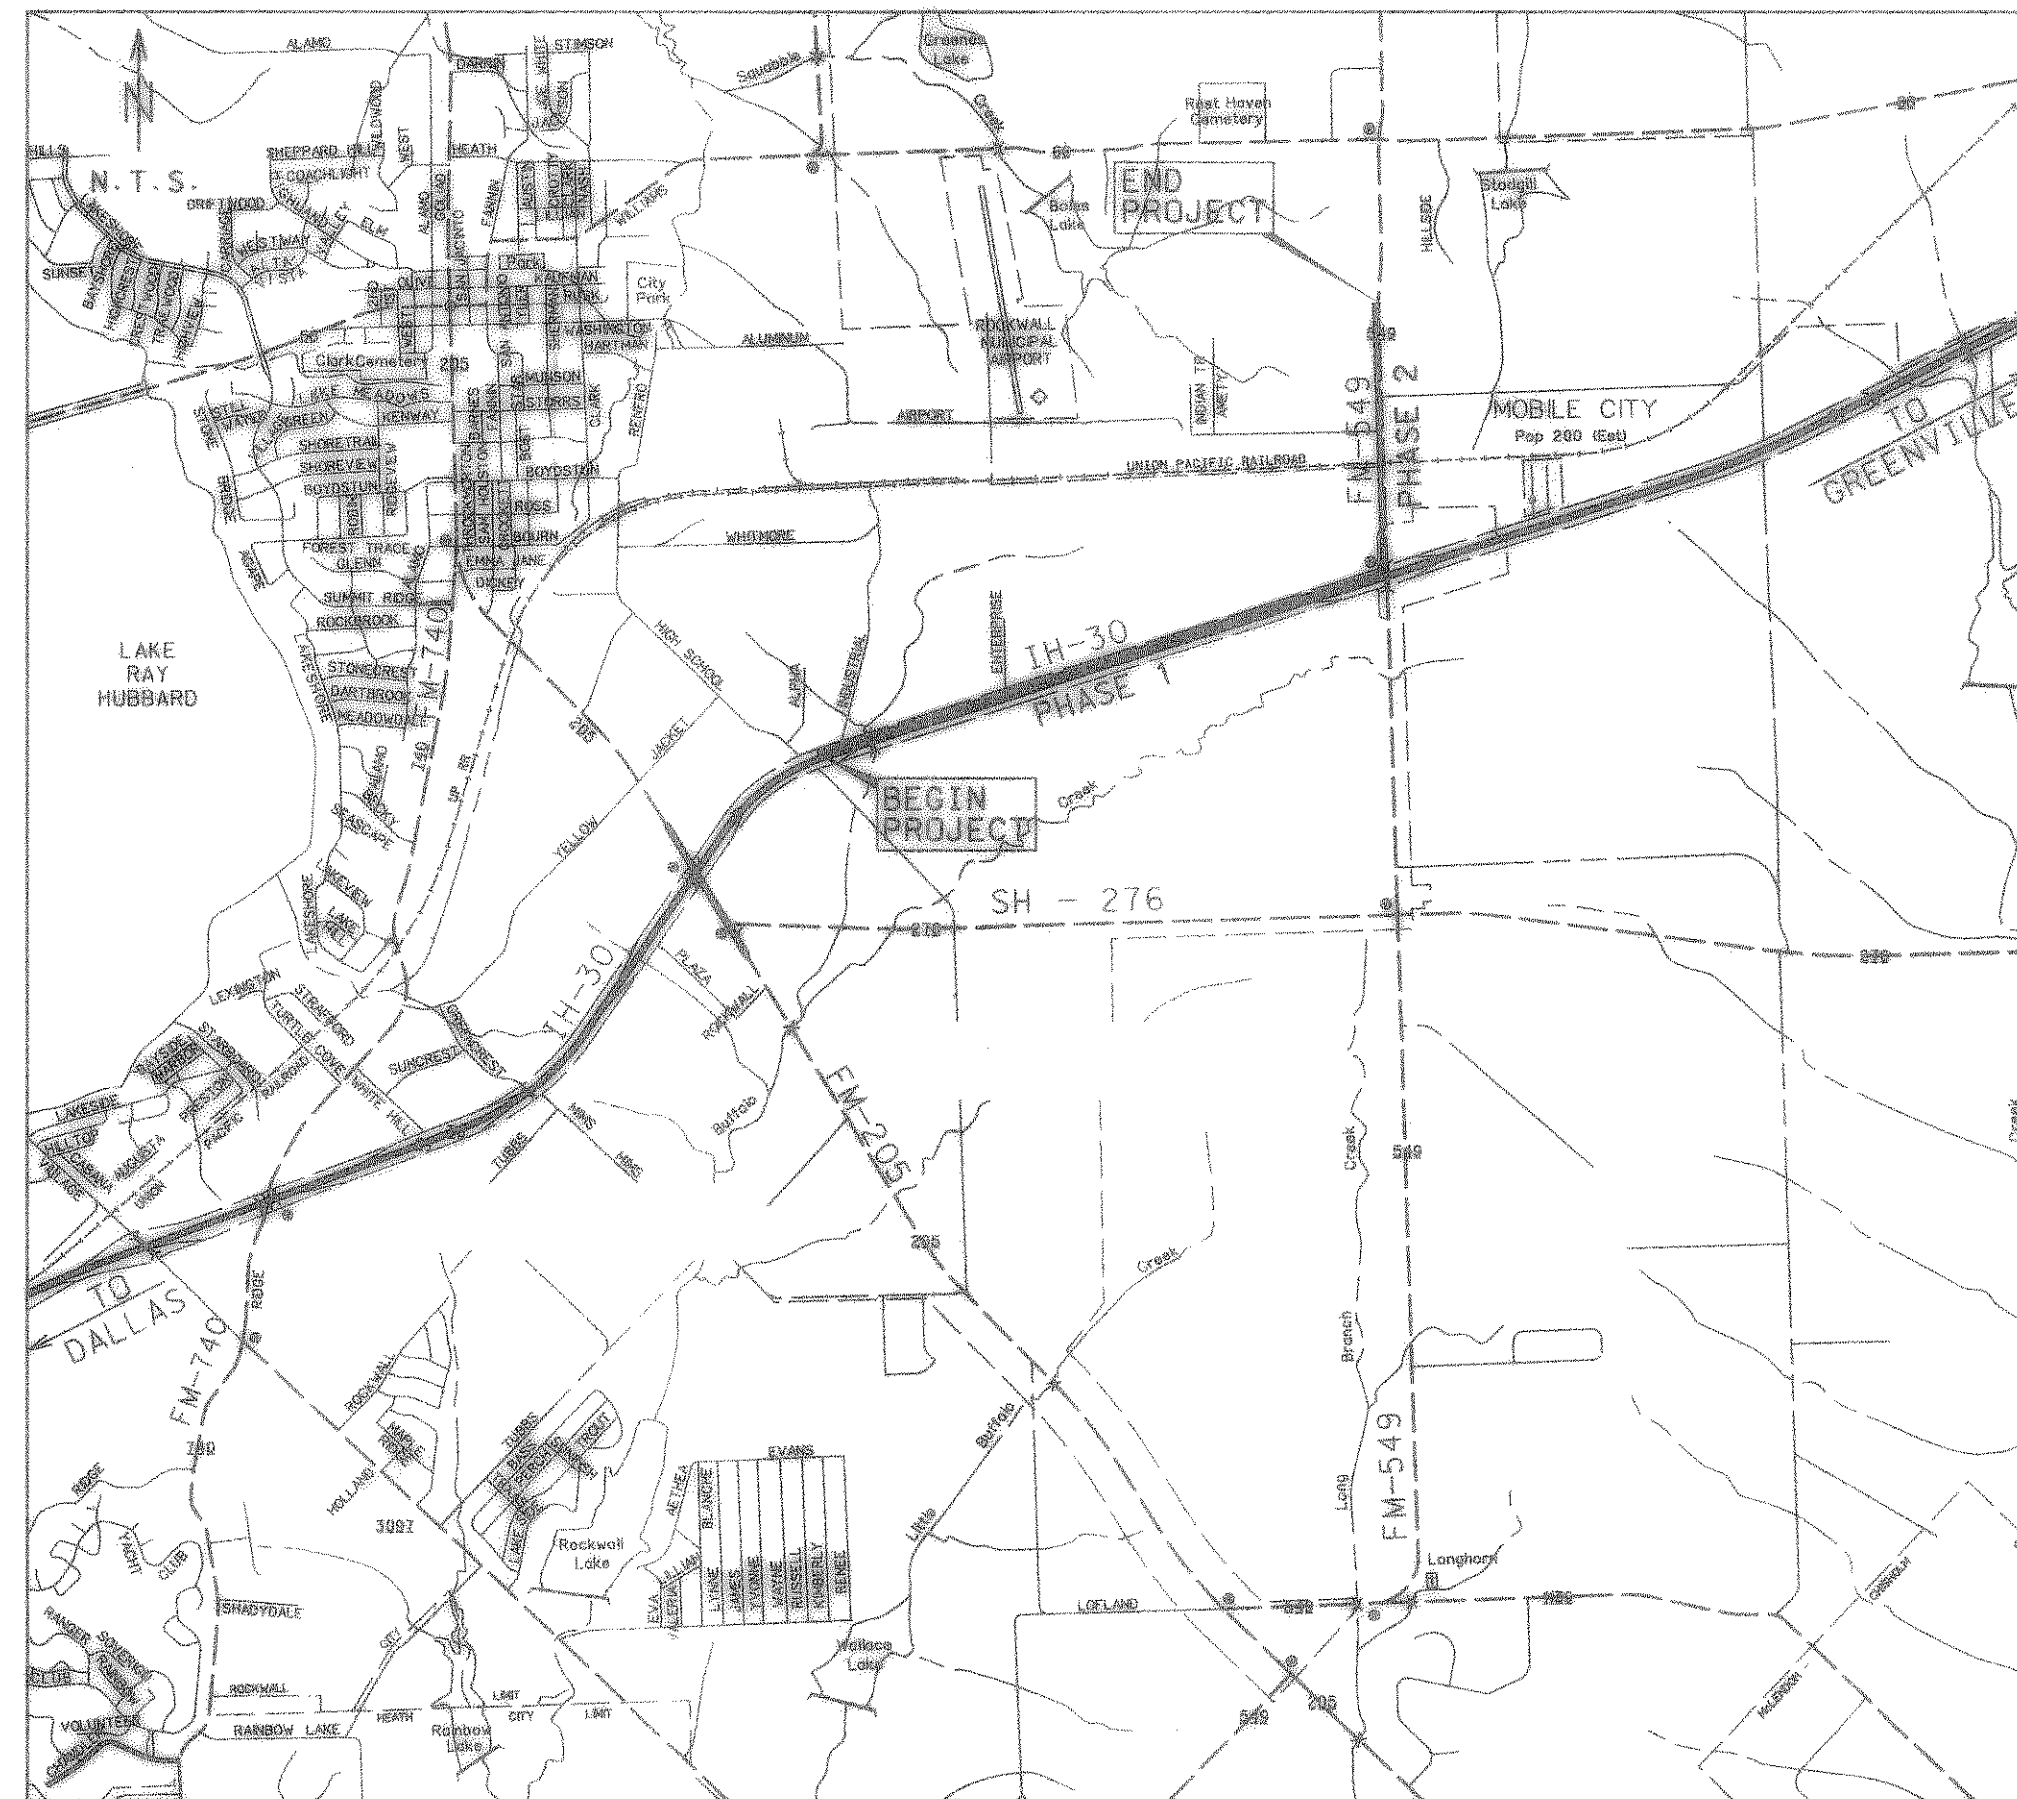

### INDEX OF DRAWINGS

SHEET NO.	TITLE
1	COVER SHEET
2	GENERAL NOTES
3	QUANTITY SHEET
4-5	PROJECT LAYOUT SHEETS
6	16" WATER LINE (PHASE 1) STA. 100+05.72 TO 109+00
7	16" WATER LINE (PHASE 1) STA. 109+00 TO 118+00
8	16" WATER LINE (PHASE 1) STA. 118+00 TO 127+00
9	16" WATER LINE (PHASE 1) STA. 127+00 TO 136+00
10	16" WATER LINE (PHASE 1) STA. 136+00 TO 145+00
11	16" WATER LINE (PHASE 1) STA. 145+00 TO 154+00
12	16" WATER LINE (PHASE 1) STA. 154+00 TO 163+00
13	16" WATER LINE (PHASE 1) STA. 163+00 TP 172+00
14	16" WATER LINE (PHASE 1) STA. 172+00 TO 181+00
15	16" WATER LINE (PHASE 1) STA. 181+00 TO 186+05.43
16	16" WATER LINE (PHASE 2) STA. 186+05.43 TO 190+00
17	16" WATER LINE (PHASE 2) STA. 190+00 TO 199+00
18	16" WATER LINE (PHASE 2) STA. 199+00 TO 208+00
19	16" WATER LINE (PHASE 2) STA. 208+00 TO 217+00
20-21	STANDARD WATER DETAIL SHEET
22	MISCELLANEOUS DETAILS
23-24	TxDOT PREFABRICATED GALVANIZED TYPE II SAFETY END TREATMENT GS-ES-PD
25	TxDOT TRAFFIC CONTROL DETAIL TCP (2-2)-03

THE TxDOT STANDARD SHEETS SPECIFICALLY IDENTIFIED ABOVE HAVE BEEN SELECTED BY ME OR UNDER MY RESPONSIBLE SUPERVISION AS BEING APPLICABLE TO THIS PROJECT.

George Cisneros, Jr. , P.E. 9/9/04  
NAME DATE

**TCB** TurnerCollie & Braden Inc.  
17300 DALLAS PARKWAY, SUITE 1010  
DALLAS TEXAS 75248  
(972) 735-3000

SEPTEMBER 2004  
TCB PROJECT No. 052131875.0001

