

ROCKWALL, TEXAS
"THE NEW HORIZON"

WATER LINE IMPROVEMENTS

I.H. 30, F.M. 549 AND SH-276

MAYOR

George Hatfield

MAYOR PRO-TEM

Nell Welborn

CITY COUNCIL

Dale Morgan

Billy Morris


Scott Self

Sam Buffington

Ron Coleson

CITY MANAGER

Julie Couch

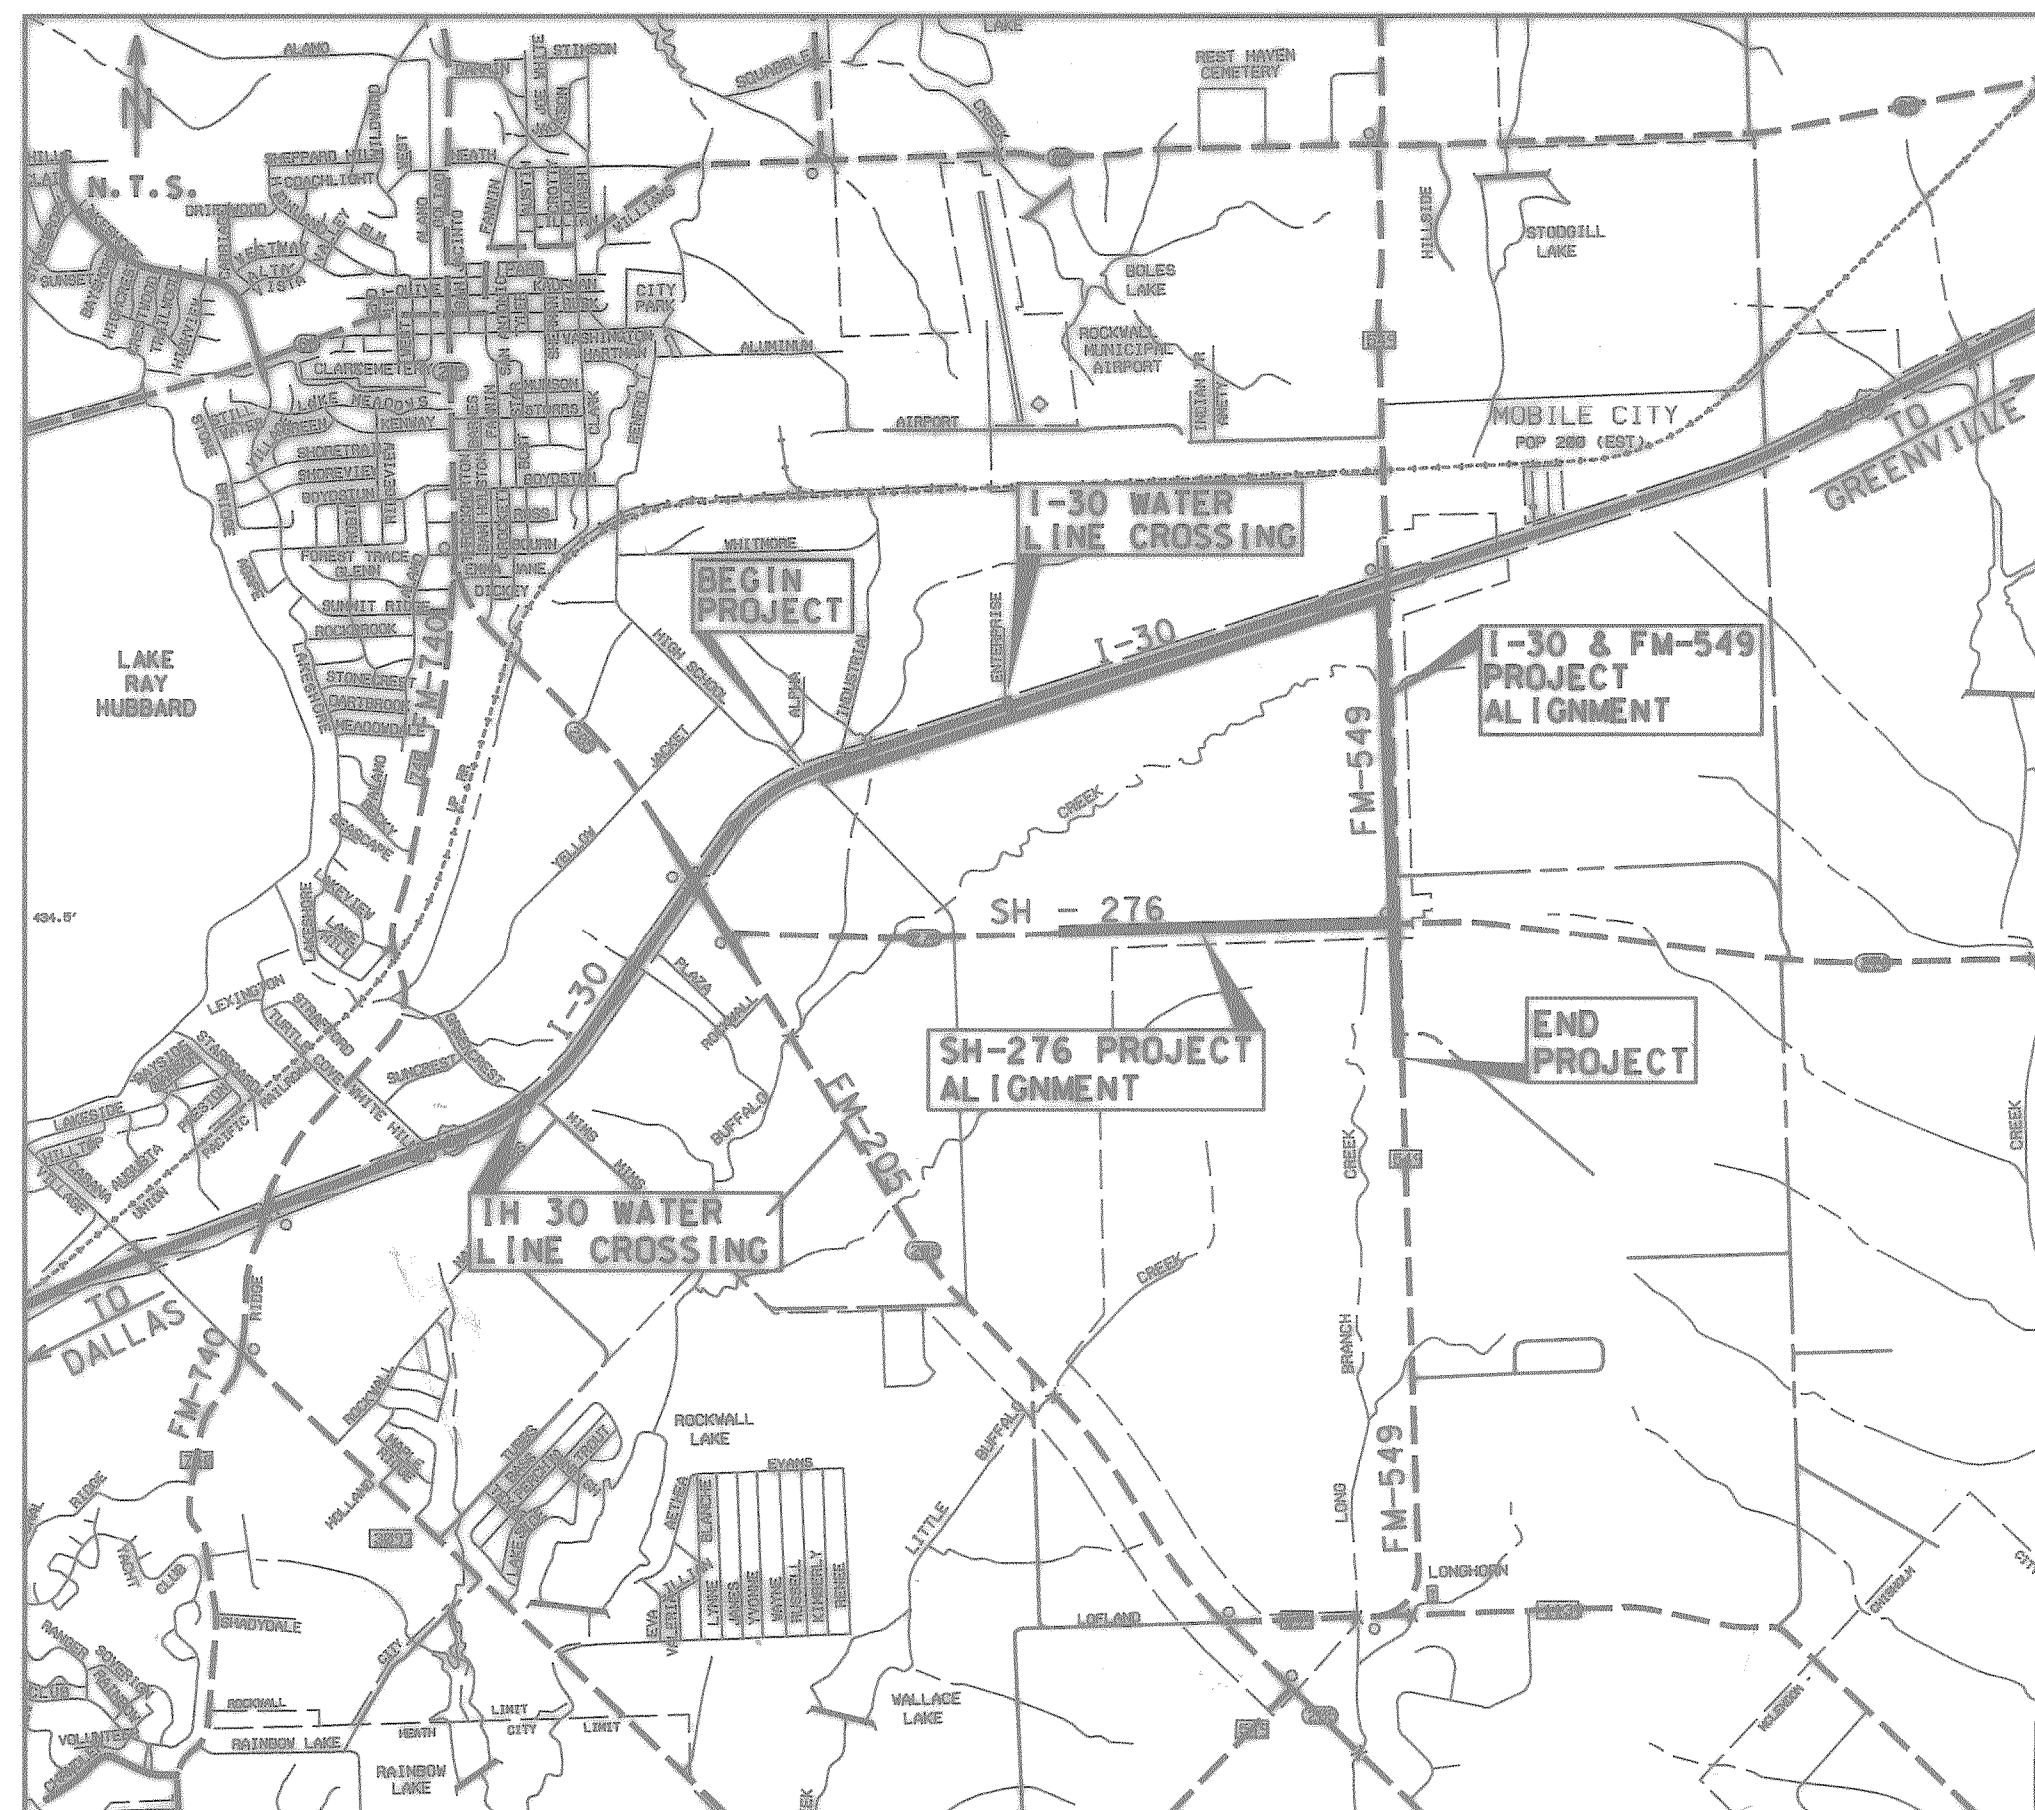

INDEX OF DRAWINGS

SHEET NO.	TITLE
1	COVER SHEET
2	GENERAL NOTES
3	16" PVC WATER LINE (I-30) STA. 0+00 TO STA. 9+00
4	16" PVC WATER LINE (I-30) STA. 9+00 TO STA. 18+00
5	16" PVC WATER LINE (I-30) STA. 18+00 TO STA. 27+00
6	16" PVC WATER LINE (I-30) STA. 27+00 TO STA. 36+00
7	16" PVC WATER LINE (I-30) STA. 36+00 TO STA. 45+00
8	16" PVC WATER LINE (I-30) STA. 45+00 TO STA. 54+00
9	16" PVC WATER LINE (I-30) STA. 54+00 TO STA. 63+00
10	16" PVC WATER LINE (I-30) STA. 63+00 TO STA. 72+00
11	16" PVC WATER LINE (I-30) STA. 72+00 TO STA. 81+00
12	16" & 12" PVC WATER LINE (FM-549) STA. 81+00 TO STA. 90+00
13	12" PVC WATER LINE (FM-549) STA. 90+00 TO STA. 99+00
14	12" PVC WATER LINE (FM-549) STA. 99+00 TO STA. 108+00
15	12" PVC WATER LINE (FM-549) STA. 108+00 TO STA. 117+00
16	12" PVC WATER LINE (FM-549) STA. 117+00 TO STA. 126+00
17	12" PVC WATER LINE (FM-549) STA. 126+00 TO STA. 136+10
18	12" PVC WATER LINE (SH-276) STA. 0+00 TO STA. 9+00
19	12" PVC WATER LINE (SH-276) STA. 9+00 TO STA. 18+00
20	12" PVC WATER LINE (SH-276) STA. 18+00 TO STA. 24+70
21	16" WL CROSSING I-30 AT ENTERPRISE
22	16" WL CROSSING I-30 AT MIMS/GREENCREST
23	12" WL CROSSING FM-549 AT STA. 86+75 & 127+00
24	PIPE LAYOUT STA. 86+75
25	PIPE LAYOUT STA. 127+00
26	6" AND 8" WATER METER LOCATIONS
27	6" WATER MAIN METER DETAILS
28	8" WATER MAIN METER DETAILS
29	STANDARD WATER DETAILS
30	STANDARD WATER DETAILS
31	STANDARD MISCELLANEOUS DETAILS
32	TxDOT GALVANIZED TYPE II SAFETY END TREATMENT GS-ES
33	TxDOT TRAFFIC CONTROL DETAIL TCP(2-2)-98

Turner Collie & Braden Inc.
Engineers • Planners • Project Managers

TC&B PROJECT No. 15-98925-200
DALLAS, TEXAS
JANUARY 1999

THE TxDOT STANDARD SHEETS SPECIFICALLY IDENTIFIED ABOVE
HAVE BEEN SELECTED BY ME OR UNDER MY RESPONSIBLE
SUPERVISION AS BEING APPLICABLE TO THIS PROJECT.

Ted Sugg, P.E. 2-18-99
NAME DATE



Ted Sugg
2-18-99

