

AECOM WWW.TCB.AECOM.COM 17300 DALLAS PARKWAY, SUITE 1010

TCB

11/16/2009


Sheet 45 of 215

Project No. 60004153

Unit PW-DAL-FW Scale: Vert: AS SHOWN

Checked

Designed

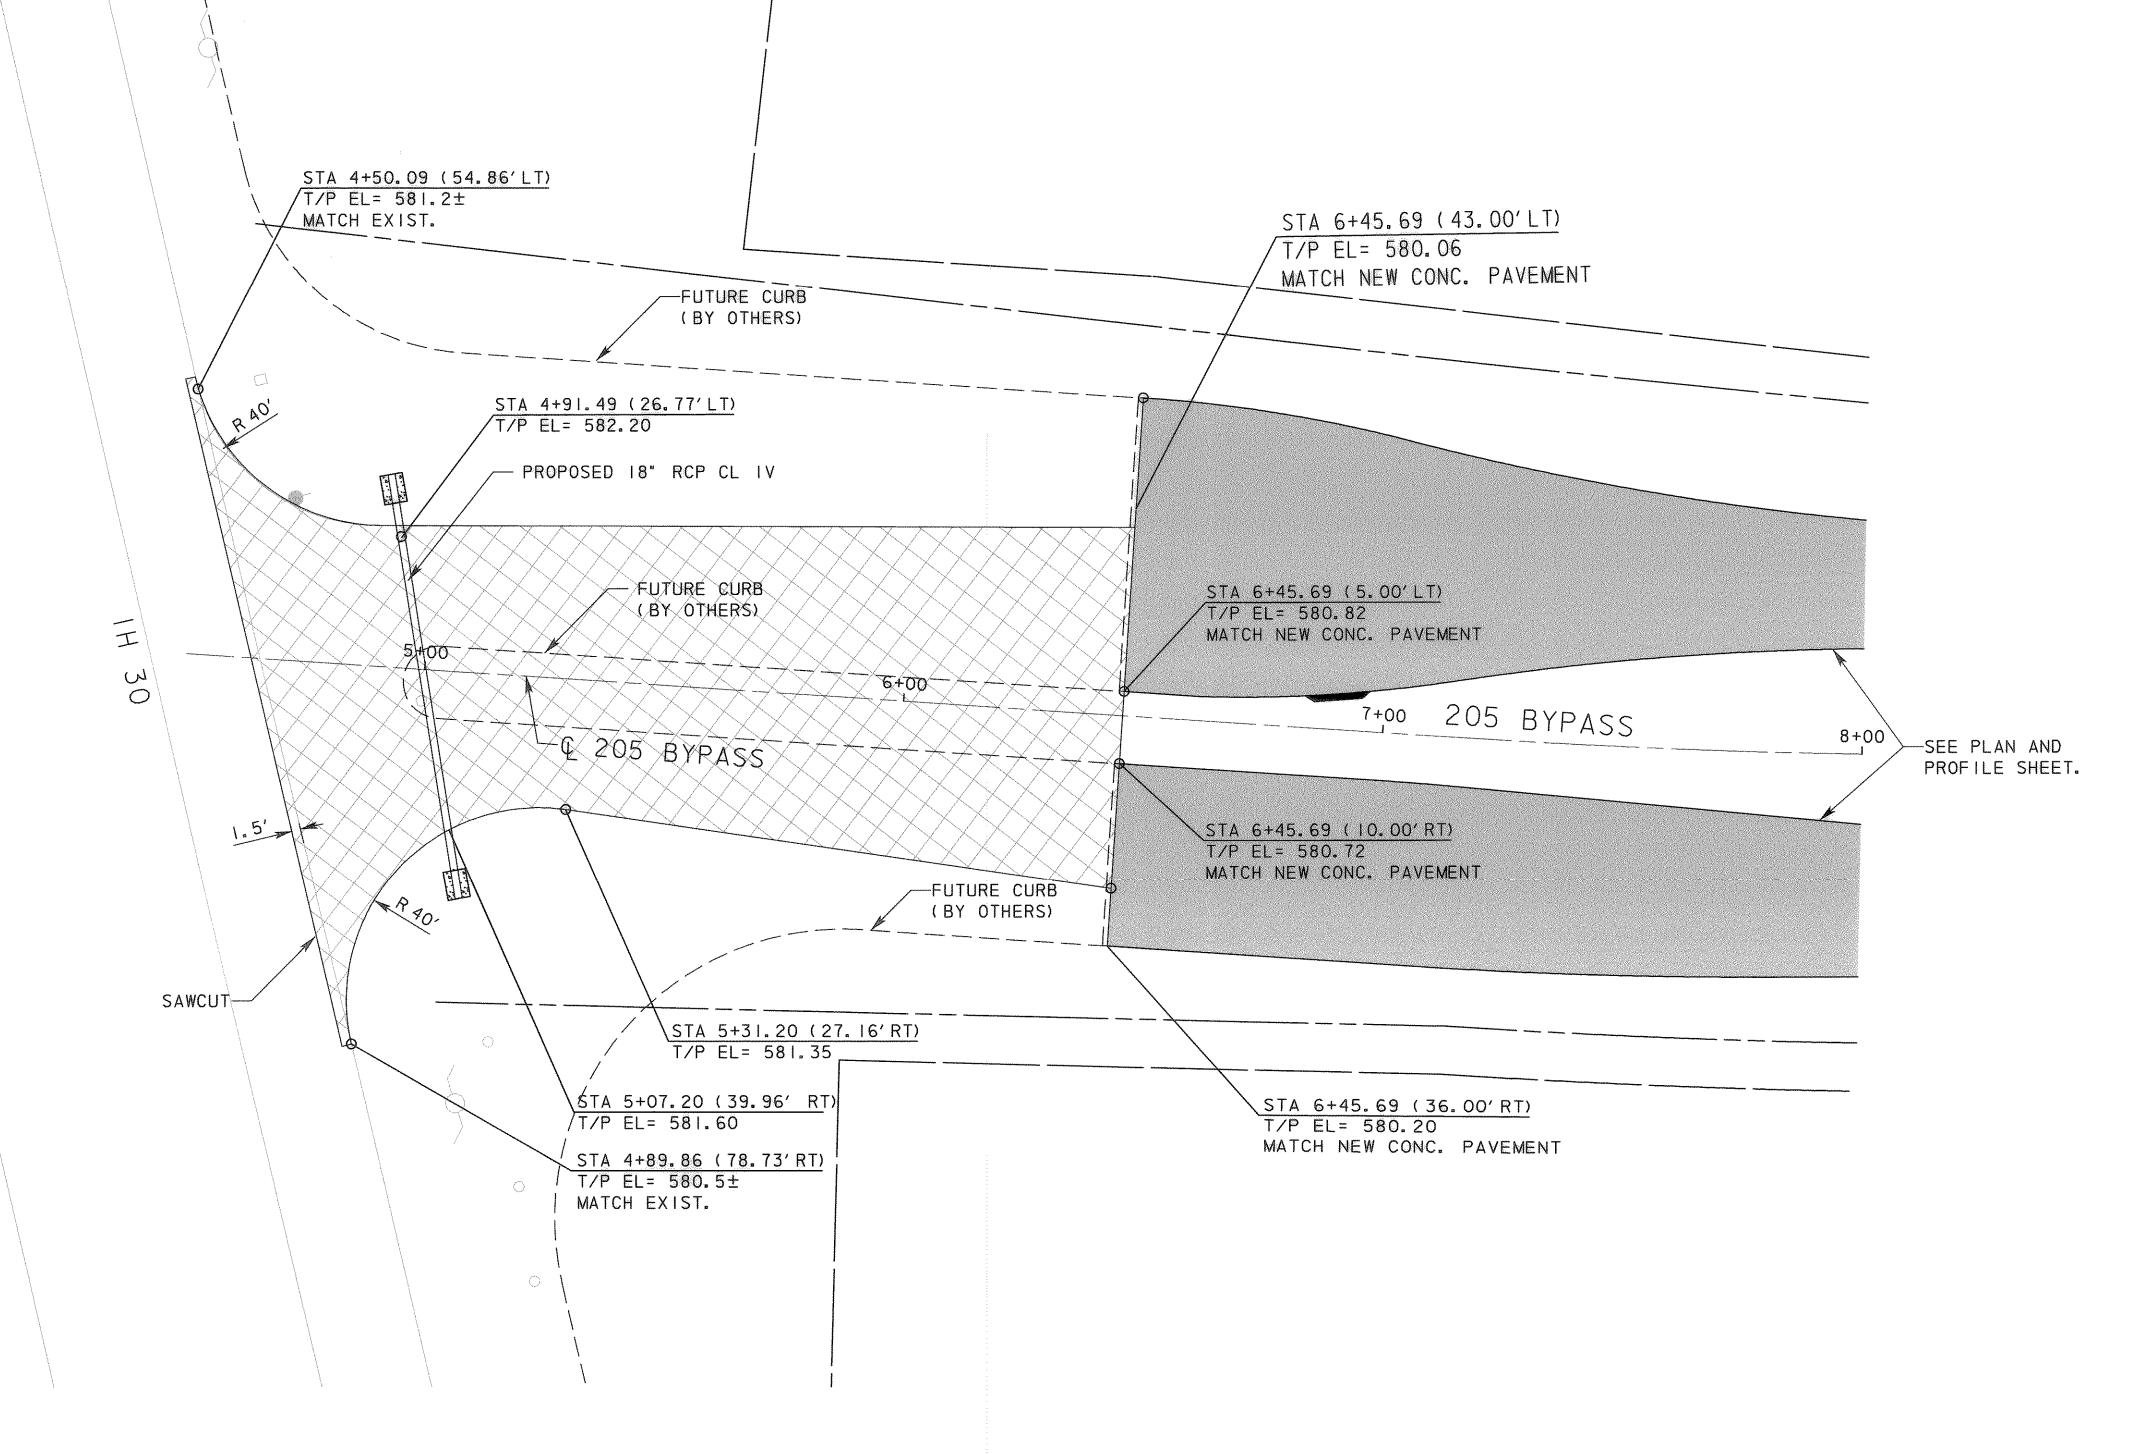

I. STATION/OFFSETS SHOWN ARE REFERENCED FROM

TRANSITIONS.

2. REFER TO PAVING PLAN/PROFILES FOR CROSS-SLOPE

205 BYPASS CONTROL LINE, UNLESS OTHERWISE SHOWN.