

CITY OF ROCKWALL

“ THE NEW HORIZON ”

NASH STREET

PAVING, DRAINAGE, & UTILITY IMPROVEMENTS

MAYOR

Frank R. Miller

CITY COUNCIL

Jim Flinchum


Jack Pappa

Alma Williams

David Elkins

George Hatfield

Pat Luby

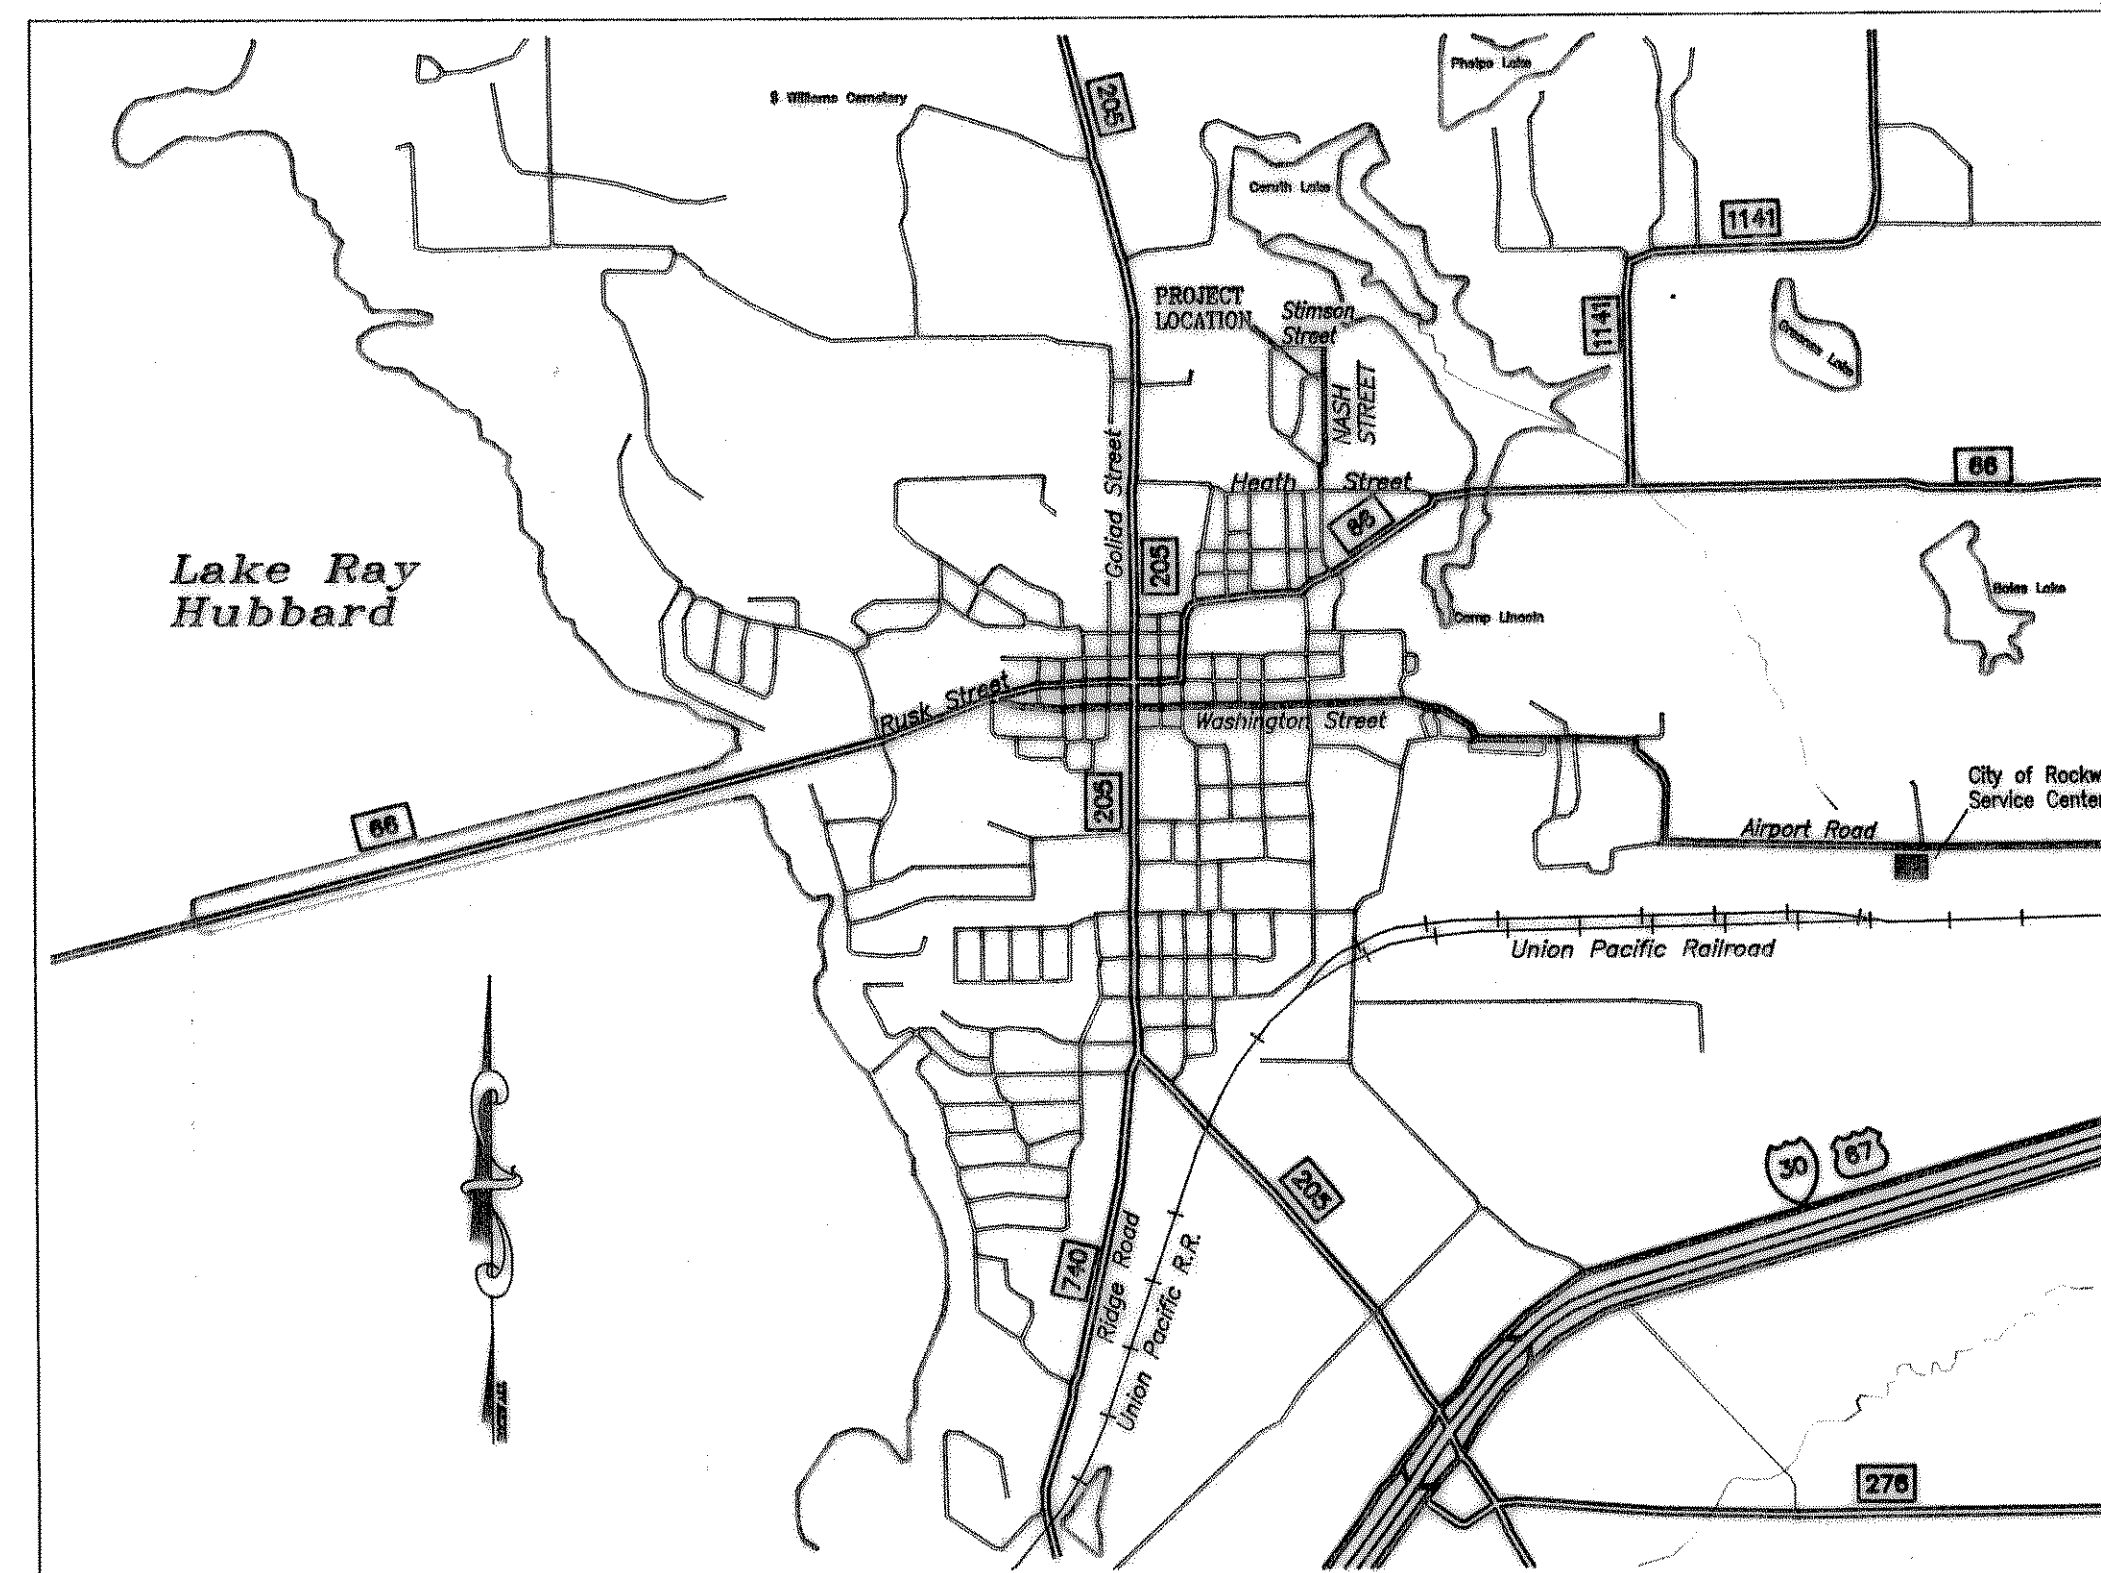


INDEX OF DRAWINGS

<u>SHEET NO.</u>	<u>TITLE</u>
2-5	PAVING IMPROVEMENTS
6-9	DRAINAGE IMPROVEMENTS
10&11	DRAINAGE PROFILES
12	6" SANITARY SEWER IMPROVEMENTS
13	6" SANITARY SEWER PROFILES
14-17	WATER LINE IMPROVEMENTS STANDARD CONSTRUCTION DETAILS


GENERAL NOTES

1. All existing asphalt paving will be transported and stockpiled at the City of Rockwall Service Center (approx. 1.7 miles from construction site) as shown on location map.

NOTE: CONTRACTOR TO VERIFY IN THE FIELD THE LOCATION OF ALL EXISTING UTILITIES PRIOR TO CONSTRUCTION. INFORMATION PROVIDED WITHIN THESE PLANS DOES NOT RELIEVE THE CONTRACTOR OF THE FULL AND TOTAL RESPONSIBILITY FOR THE PROTECTION OF EXISTING UTILITIES NOR ANY DAMAGES CAUSED BY SAID CONTRACTOR DURING CONSTRUCTION.

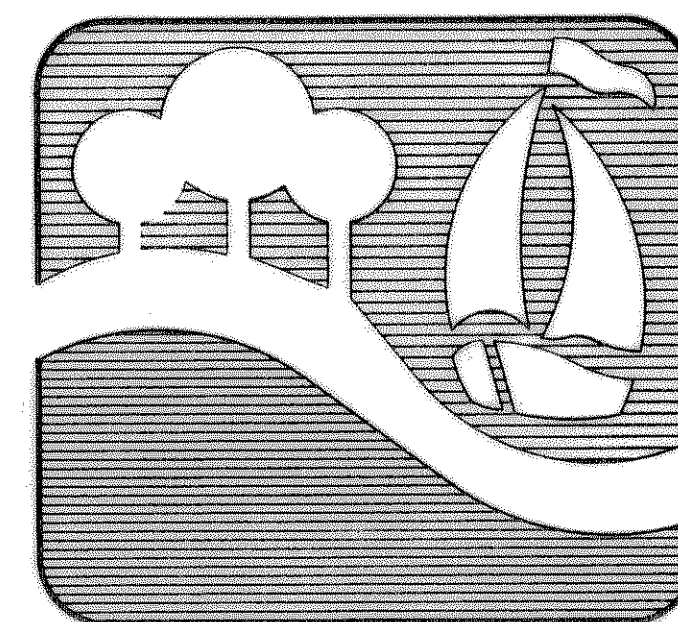

ROCKWALL, TEXAS

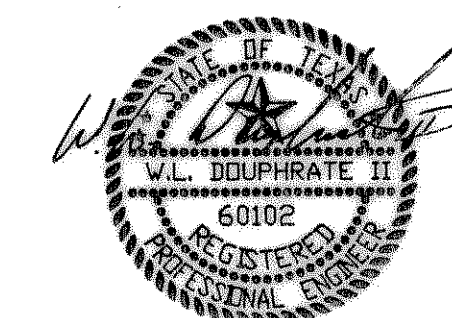

THE SEAL APPEARING ON THIS DOCUMENT WAS AUTHORIZED BY W.L. DOUPBRATE II TEXAS P.E. NO. 60102 ON 7/13/92