


ROCKWALL, TEXAS

"THE NEW HORIZON"

UTILITY RELOCATIONS

S.H. 66

UTILITY RELOCATIONS

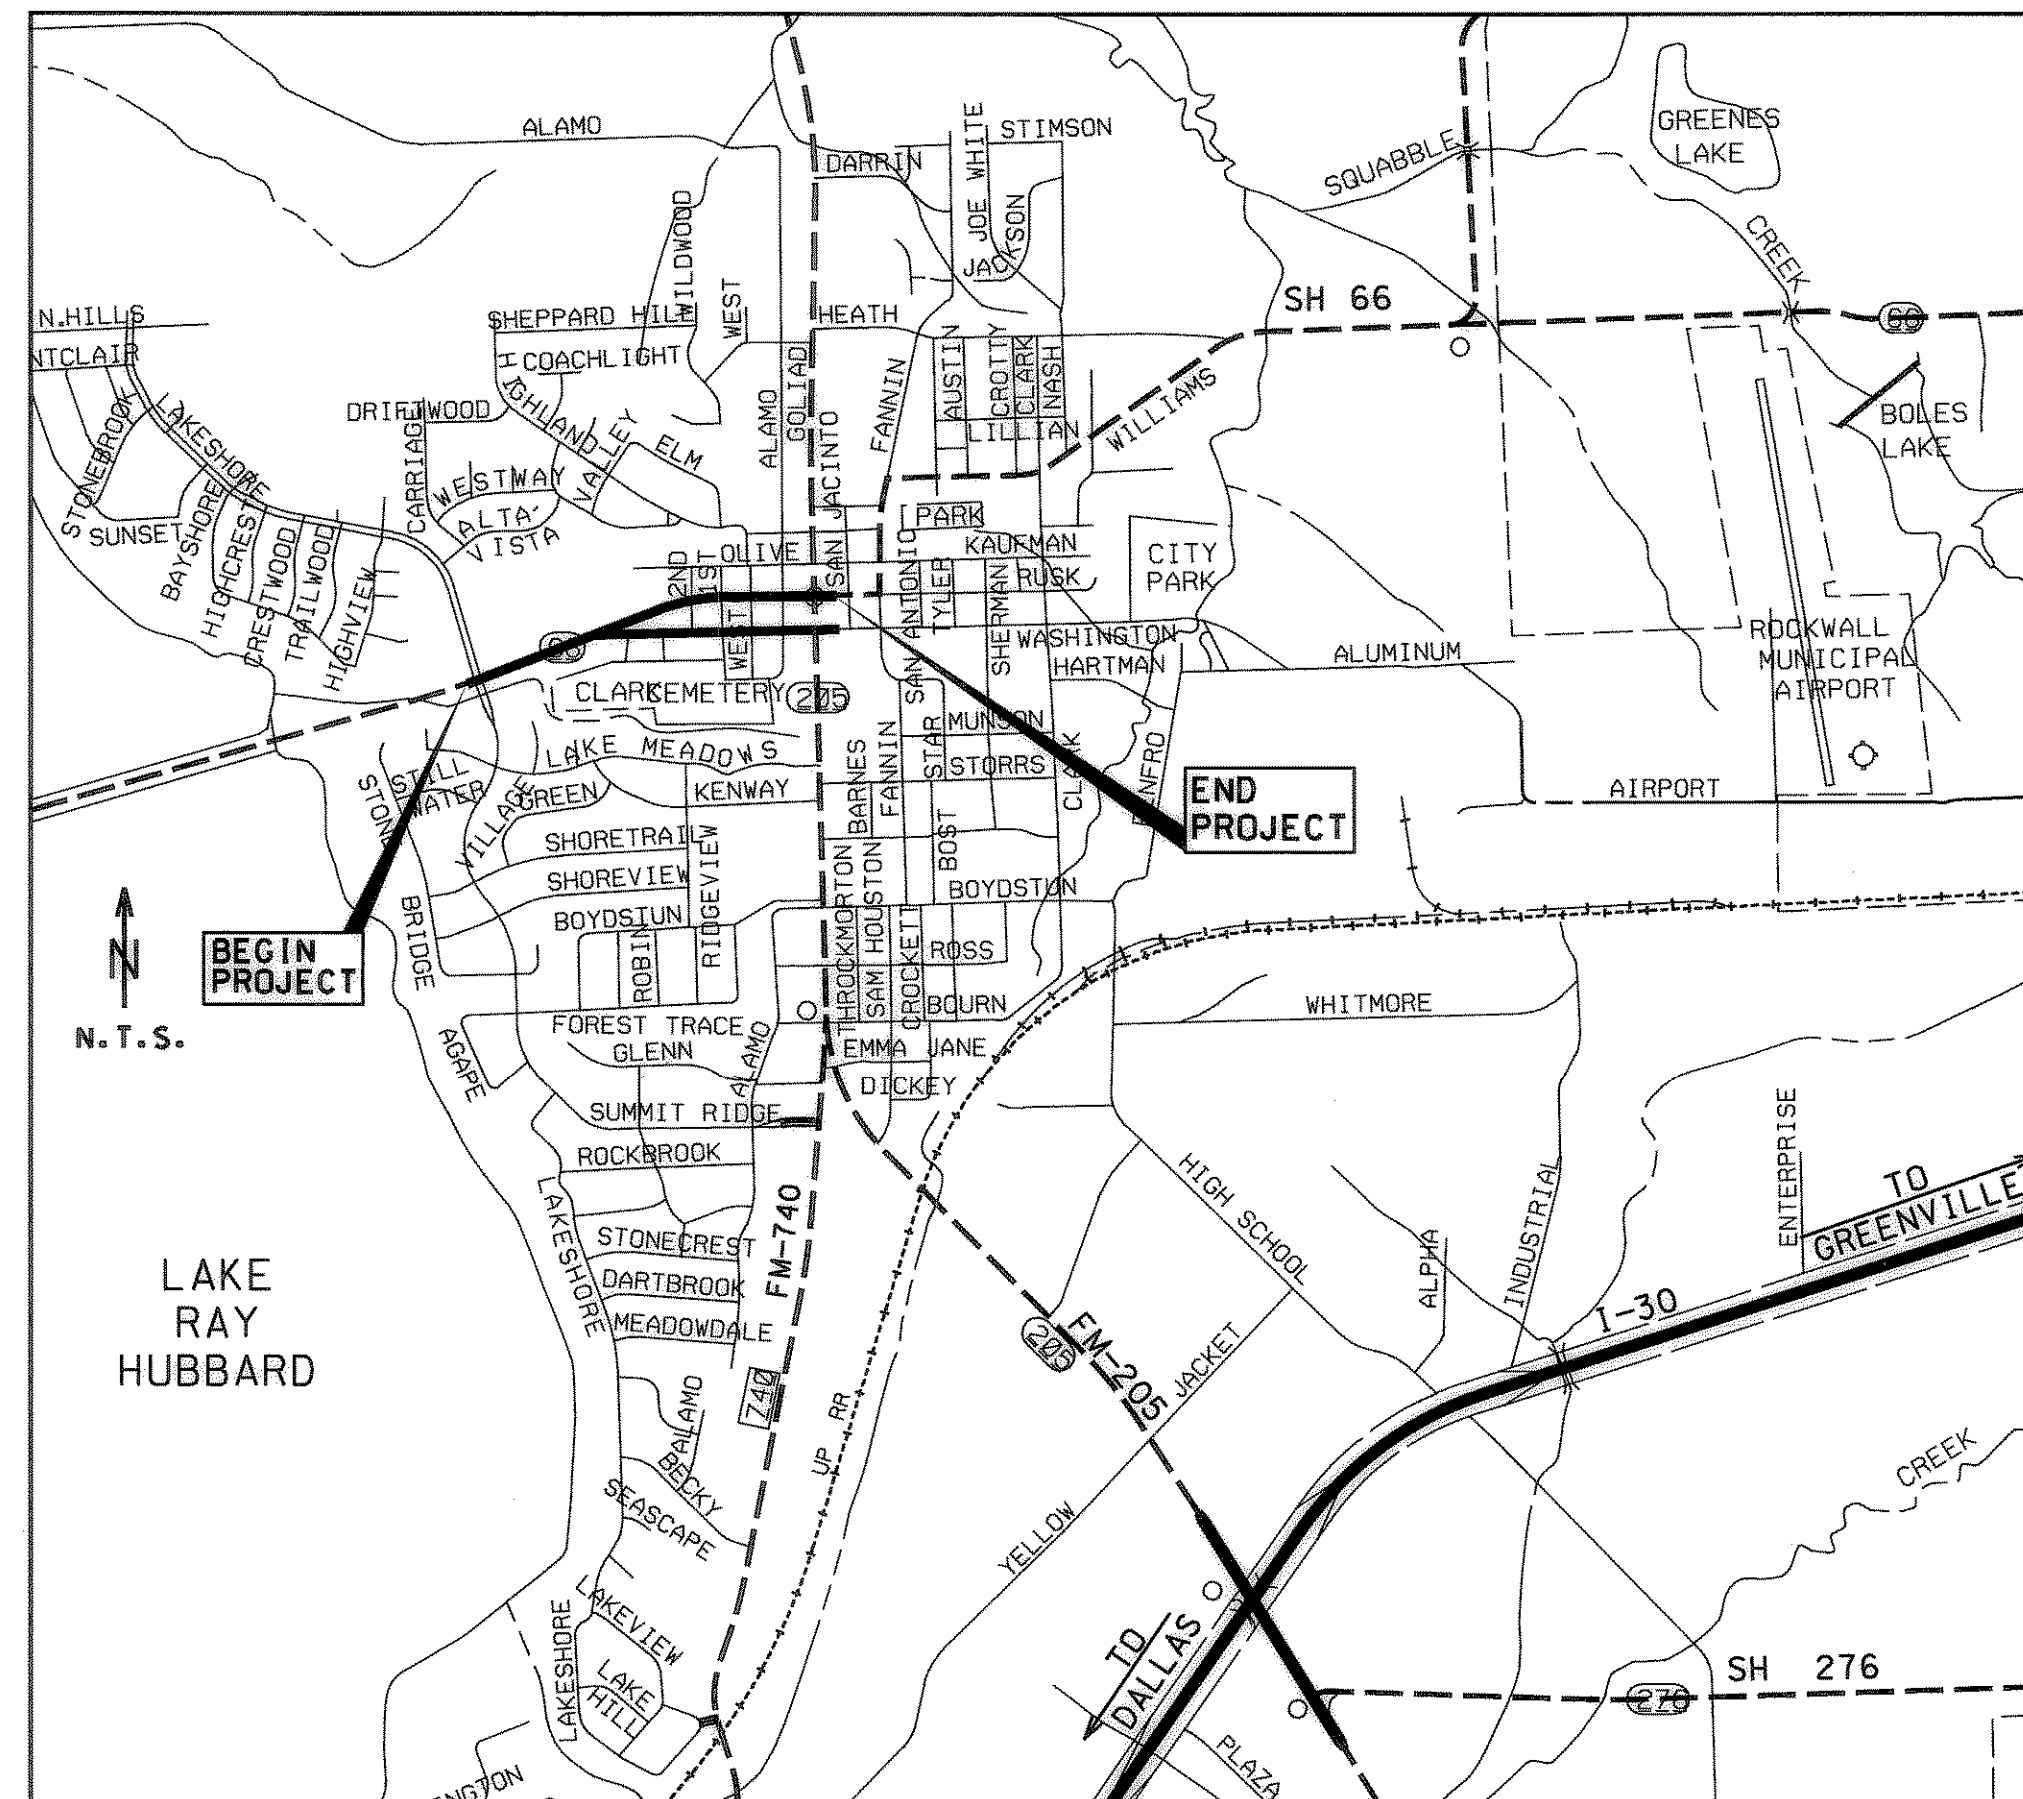

INDEX OF DRAWINGS

SHEET NO.	TITLE
1.	COVER SHEET
2.	GENERAL NOTES
2A.	CONSTRUCTION SEQUENCING
3.	PROPOSED SANITARY SEWER RELOCATIONS
4.-6.	PROPOSED WATER LINE RELOCATIONS
7.-9.	PROPOSED SANITARY SEWER RELOCATIONS
10.-12.	SANITARY SEWER PROFILES
13.	WATER PROFILES
14.-15.	INSERTS - PROPOSED WATER LINES
16.-17.	STANDARD WATER DETAILS
18.	STANDARD WATER & SANITARY SEWER DETAILS

TXDOT STANDARD SHEETS

SHEET NO.	TITLE
19.	TRAFFIC CONTROL PLAN

THE TXDOT STANDARD SHEETS SPECIFICALLY IDENTIFIED ABOVE HAVE BEEN SELECTED BY ME OR UNDER MY RESPONSIBLE SUPERVISION AS BEING APPLICABLE TO THIS PROJECT.

NAME Ted Sugg P.E. DATE 4-18-01

MAYOR
Scott Self
MAYOR PRO-TEM
Bill Cecil
CITY COUNCIL
John King
Billy Morris
Terry Raulston
Sam Buffington
Ron Coleson
CITY MANAGER
Julie Couch

Turner Collie & Braden Inc.
Engineers • Planners • Project Managers

TC&B PROJECT No. 15-98925-300
17300 DALLAS PARKWAY
SUITE 1010
DALLAS, TEXAS 75248
APRIL, 2001

