


- LEGEND**
- POWER POLE
 - TELEPHONE BOX
 - TELEPHONE M.H.
 - GAS METER
 - FIRE HYDRANT
 - WATER METER
 - WATER VALVE
 - SEWER M.H.

- NOTE:** CONTRACTOR TO LOCATE & VERIFY ALL EXISTING UTILITIES PRIOR TO CONSTRUCTION
- NOTE:** ALL UTILITY CONSTRUCTION SHALL MEET CITY OF ROCKWALL SPECIFICATIONS
- NOTE:** CONTRACTOR SHALL MAINTAIN ONE LANE OF TRAFFIC FLOW AT ALL TIMES
- NOTE:** ALL EXISTING WATER SERVICES & SEWER LATERALS TO BE RECONNECTED TO PROPOSED 6\"/>

CV#1
 $\Delta = 38^{\circ}12'00''$
 $R = 150.0'$
 $T = 51.94'$
 $L = 100.0'$

CV#2
 $\Delta = 38^{\circ}12'00''$
 $R = 150.0'$
 $T = 51.94'$
 $L = 100.0'$

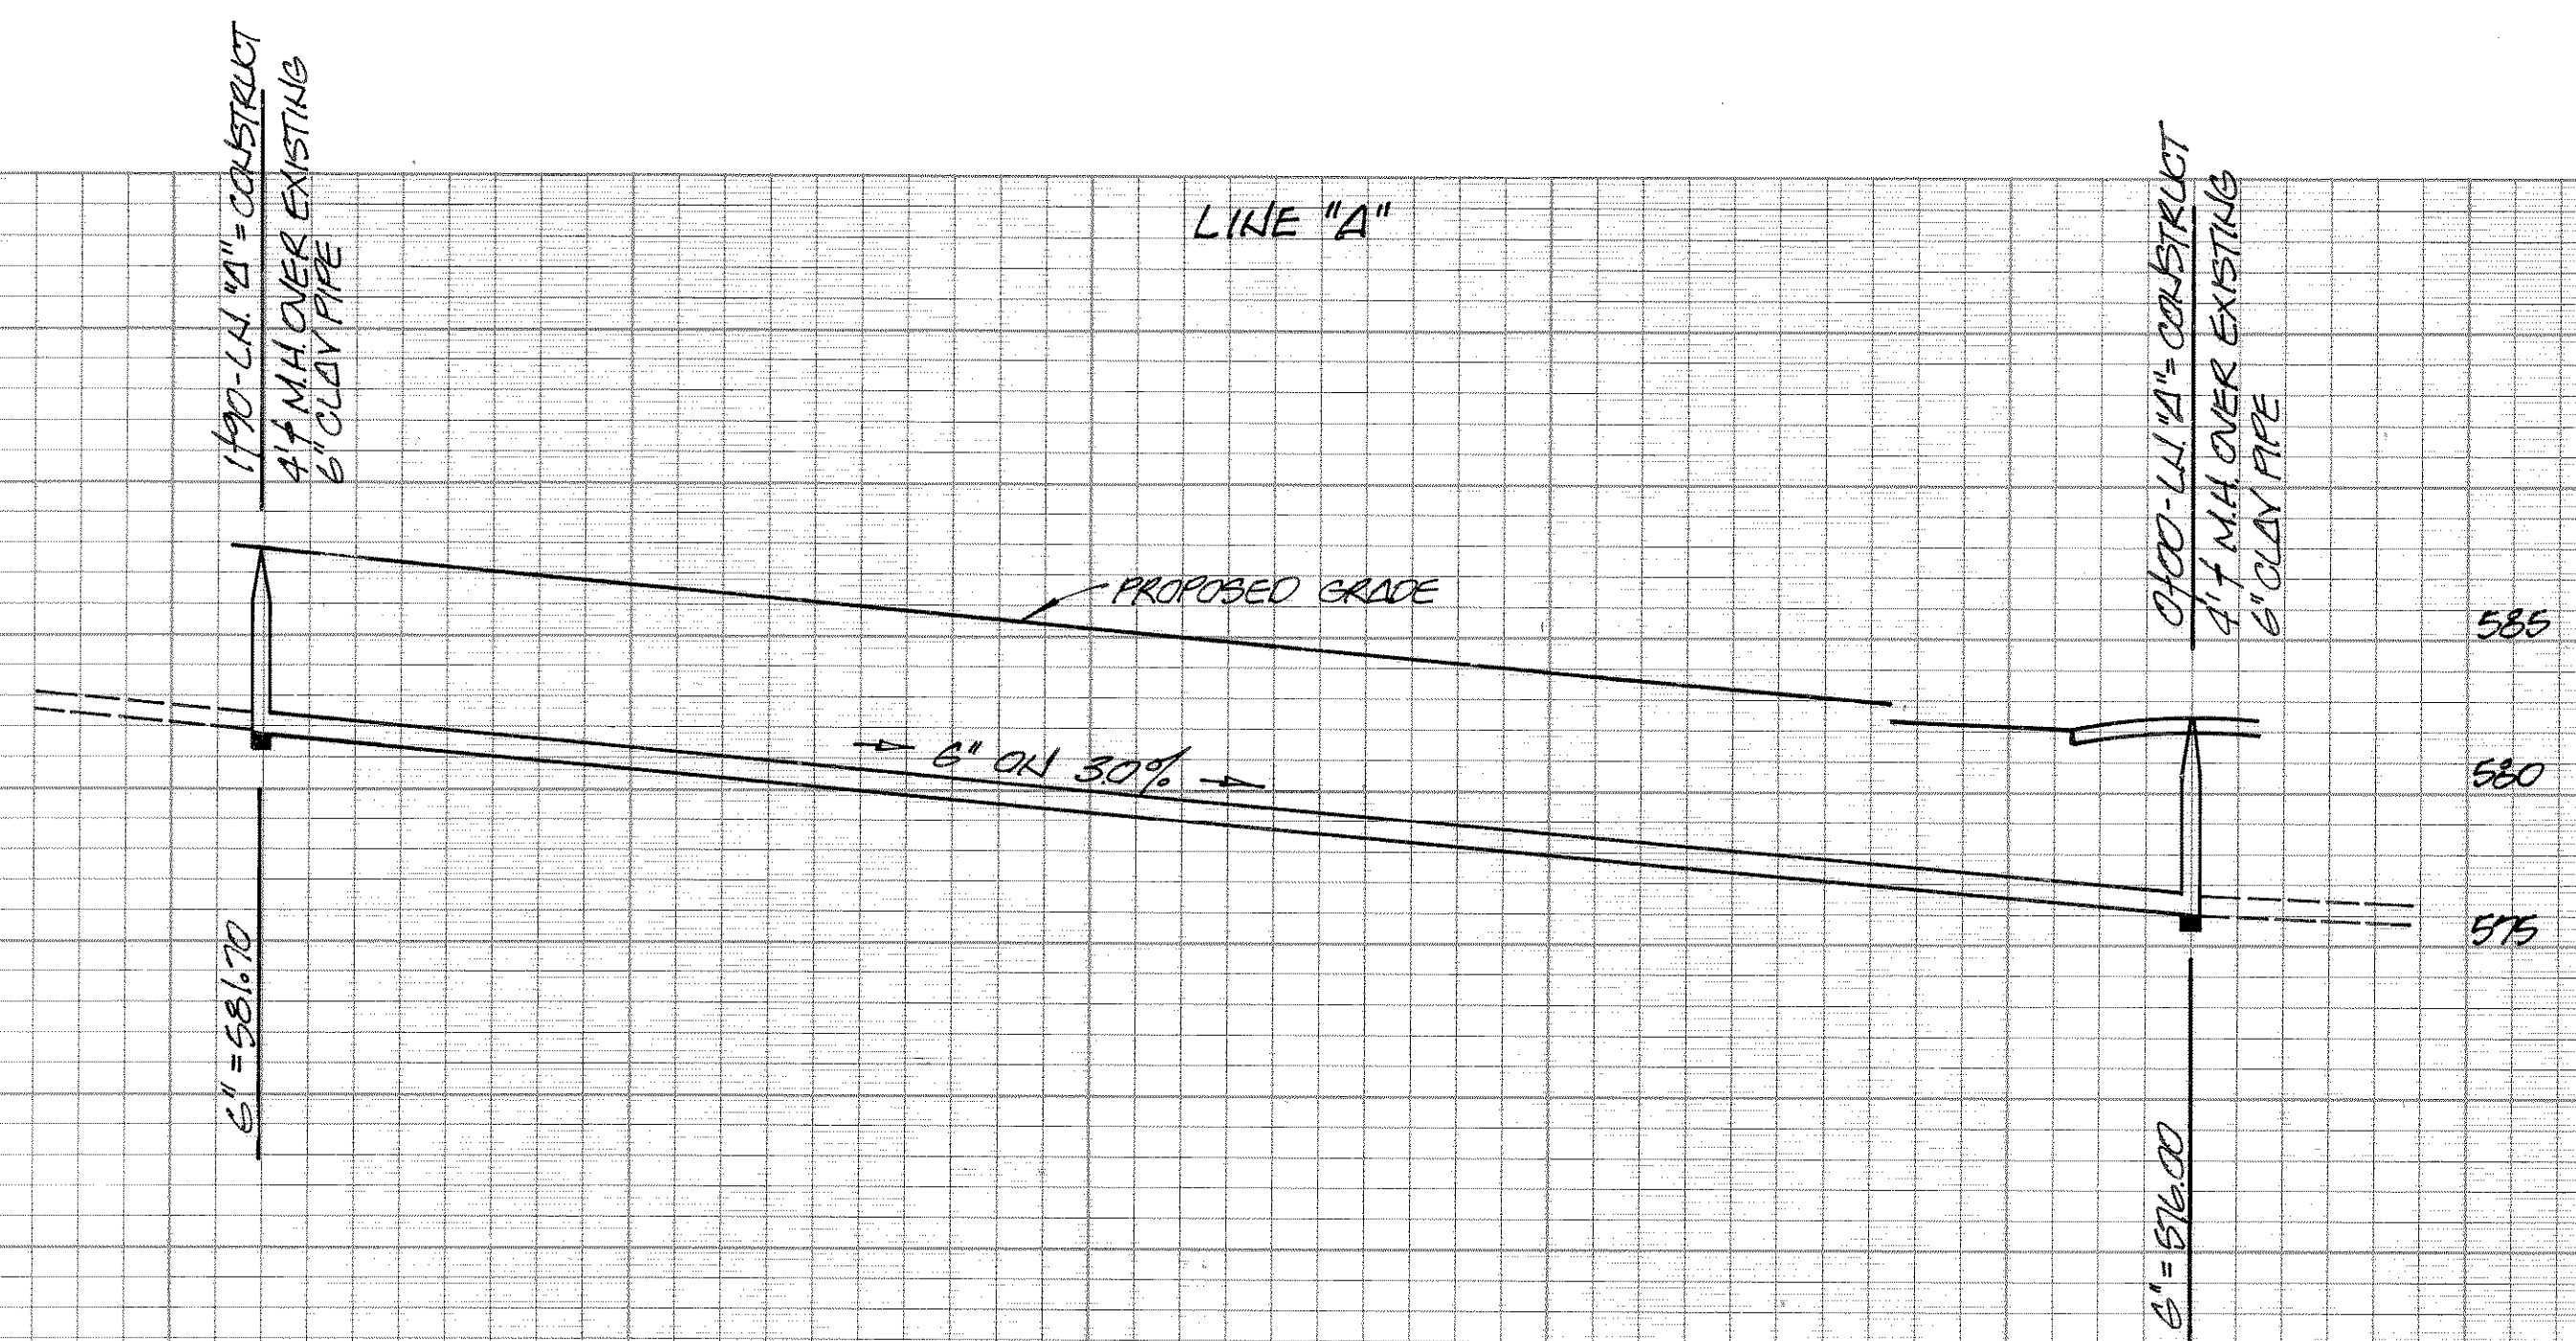

BENCH MARK:
 SET 1/4\"/>

REVISION NO.	REMARKS	DATE
UTILITY IMPROVEMENTS SAN JACINTO STREET		
CITY OF ROCKWALL, TEXAS 205 W. RUSK STREET 214-722-1111		
DESIGNED: W.L.D.	SCALE: NOTED	
DRAWN: W.L.D.	APPROVED: <i>W.L.D.</i>	
JOB NO: 87005	DATE: 3-87	SHEET NO: 46

