

CITY OF ROCKWALL

" THE NEW HORIZON "

SHORELINE EXTENSION

MAYOR
Bill Cecil


MAYOR PRO-TEM
Bob Cotti

CITY COUNCIL
Stephen Straughan
Matt Scott
Tim McCallum
Cliff Sevier
Margo Nielson

CITY MANAGER
Julie Couch

DIRECTOR OF PUBLIC WORKS
Chuck Todd, P.E.

PROJECT

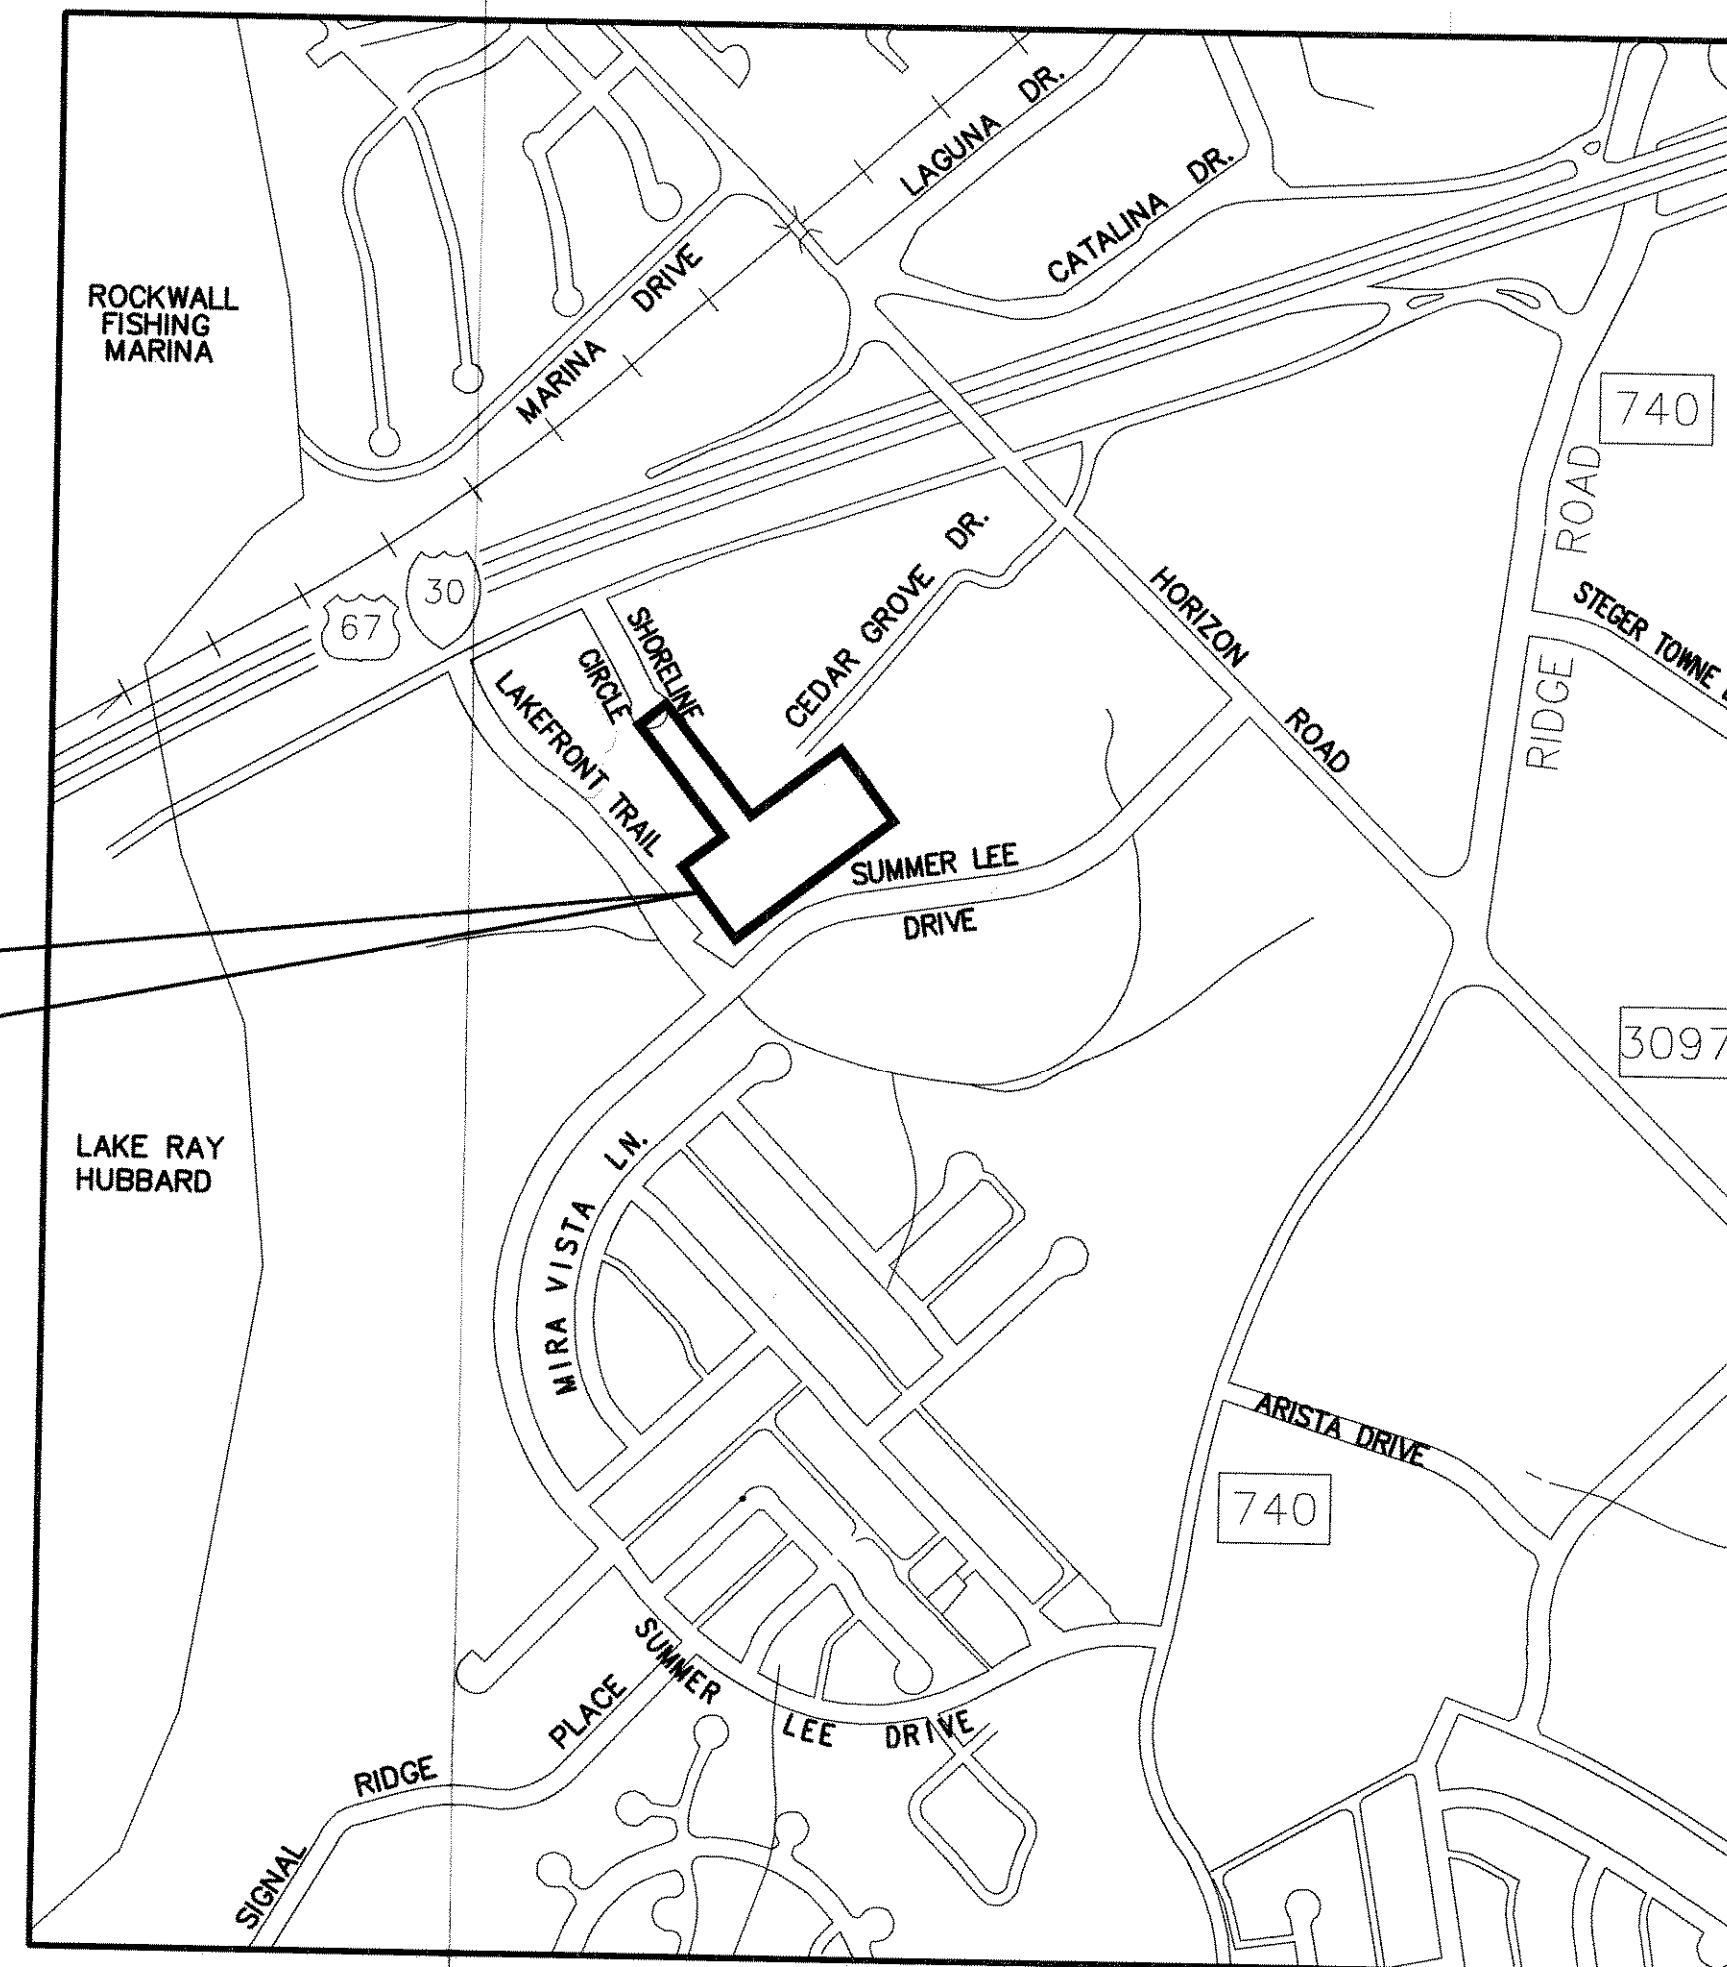


CONTRACTOR SHALL OBTAIN COPIES OF THE LATEST CITY OF ROCKWALL STANDARD DETAILS AND NORTH CENTRAL TEXAS COUNCIL OF GOVERNMENT STANDARD SPECIFICATIONS FOR PUBLIC WORKS CONSTRUCTION WITH ROCKWALL AMENDMENTS. CONTRACTOR SHALL HAVE ONE COPY ON THE PROJECT AT ALL TIMES.

INDEX OF DRAWINGS

| SHEET NO. | TITLE |
|-----------|------------------------|
| C | COVER SHEET |
| 1 | DRAINAGE AREA MAP |
| 2 | STREET PLAN & PROFILE |
| 3 | GRADING & PARKING PLAN |
| 4 | STORM PLAN & PROFILE |
| 5 | STORM PLAN & PROFILE |
| 6 | WATER LINE LAYOUT |

JANUARY 2007

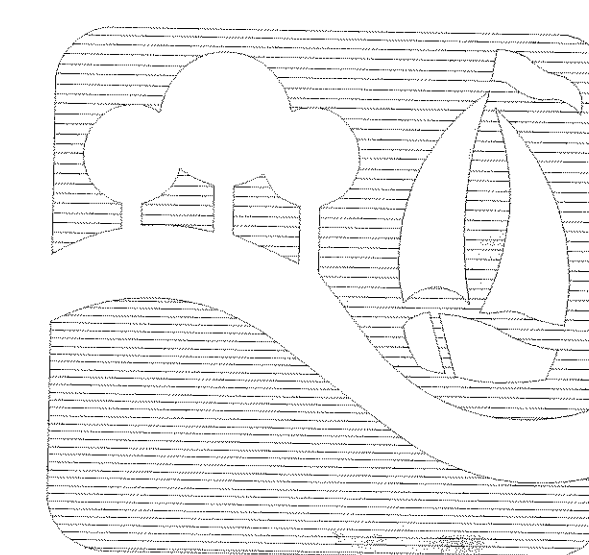

ROCKWALL, TEXAS

NOTE:

CONTRACTOR TO VERIFY IN THE FIELD THE LOCATION OF ALL EXISTING UTILITIES PRIOR TO CONSTRUCTION. INFORMATION PROVIDED WITHIN THESE PLANS DOES NOT RELIEVE THE CONTRACTOR OF THE FULL AND TOTAL RESPONSIBILITY FOR THE PROTECTION OF EXISTING UTILITIES NOR ANY DAMAGES CAUSED BY SAID CONTRACTOR DURING CONSTRUCTION.



Kathleen R. Lappen
01-12-07