


CIVIL CONSTRUCTION PLANS


SUMMER LEE DRIVE WIDENING AND 12" WATER LINE

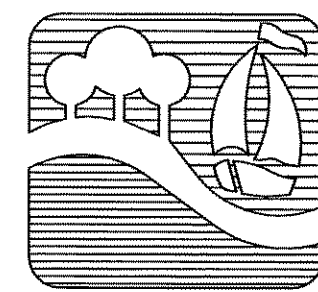

CITY OF ROCKWALL
"THE NEW HORIZON"

GENERAL NOTES
(APPLICABLE TO ALL SHEETS)

1. Excess excavated material shall be placed or removed as directed by the Owner.
2. Construction shall meet the requirements of the latest revision of the Standards of Design and Standard Details for the City of Rockwall. Contractor to be responsible to obtain a copy of NCTCOG specifications.
3. All fill areas to be density controlled and compacted to 95% density at optimum moisture content.
4. It shall be the responsibility of the Contractor to locate and verify all existing utilities prior to the beginning of construction to insure no conflicts between all utility lines.
5. Where water pipelines either cross or otherwise come within 9 feet of a sanitary sewer pipeline, the sewer pipeline shall be with a minimum working pressure Class 150 psi.
6. Use MEGALUG at all fittings, bends, and in carrier pipes. Also one joint each way. Megalug payment is subsidiary to pipe unit price (NOT PAID AS FITTINGS).
7. Water line is Class 200 PVC water pipe.
8. Tree removal is subsidiary to pipe unit price.
9. Water line embedment shall be Class B-3.
10. Blue EMS locator pads shall be installed along the water line at every change in direction, service, tee, valve, and 150'.
11. Contractor to furnish traffic control plan and barricades (subsidiary to project).

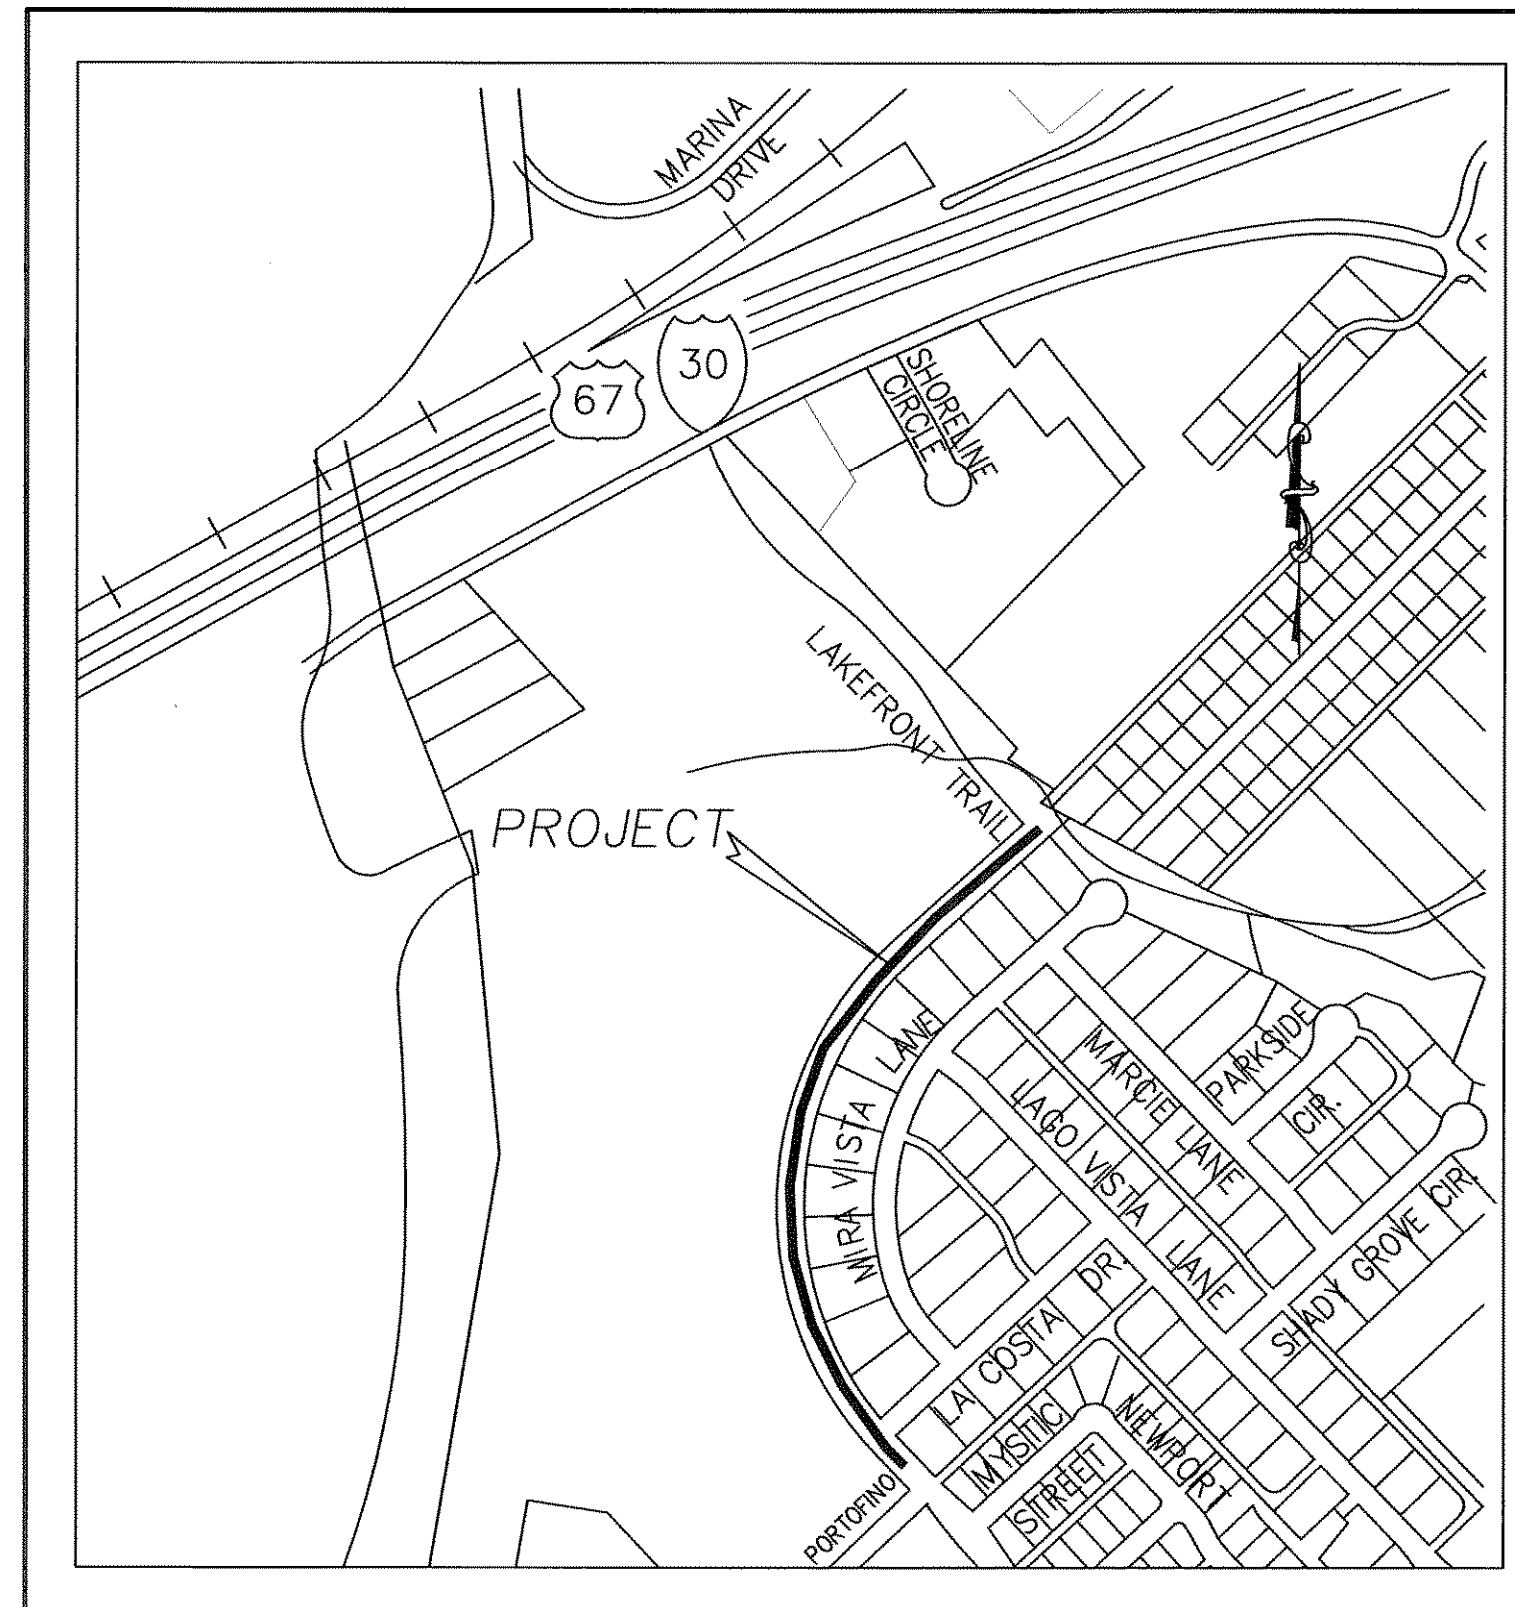

VICINITY MAP


SHEET INDEX

1. COVER SHEET
2. PAVING STA. 0+00 TO 11+00 AND 12" WATER LINE
3. PAVING STA. 11+00 TO 16+78.74 AND 12" WATER LINE AND PAVING SECTION

OWNER
CITY OF ROCKWALL
385 SOUTH GOLIAD STREET
ROCKWALL, TEXAS 75087
(972) 771-7746

THE SEAL APPEARING ON THIS DOCUMENT WAS AUTHORIZED BY CHARLES A. TODD TEXAS P.E. NO. 55647 ON

DATE:

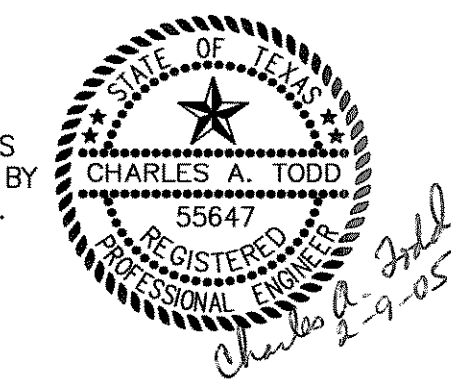

NOTE: CONTRACTOR TO VERIFY IN THE FIELD THE LOCATION OF ALL EXISTING UTILITIES PRIOR TO CONSTRUCTION. INFORMATION PROVIDED WITHIN THESE PLANS DOES NOT RELIEVE THE CONTRACTOR OF THE FULL AND TOTAL RESPONSIBILITY FOR THE PROTECTION OF EXISTING UTILITIES NOR ANY DAMAGES CAUSED BY SAID CONTRACTOR DURING CONSTRUCTION.

FEBRUARY 2005

SUMMER LEE WIDENING AND 12" WATER LINE