

CITY OF ROCKWALL

“ THE NEW HORIZON ”

YELLOWJACKET LANE

PAVING AND DRAINAGE IMPROVEMENTS

MAYOR

Frank R. Miller

CITY COUNCIL

Dale Morgan


Jack Pappa

Alma Williams

David Elkins


George Hatfield

Pat Luby

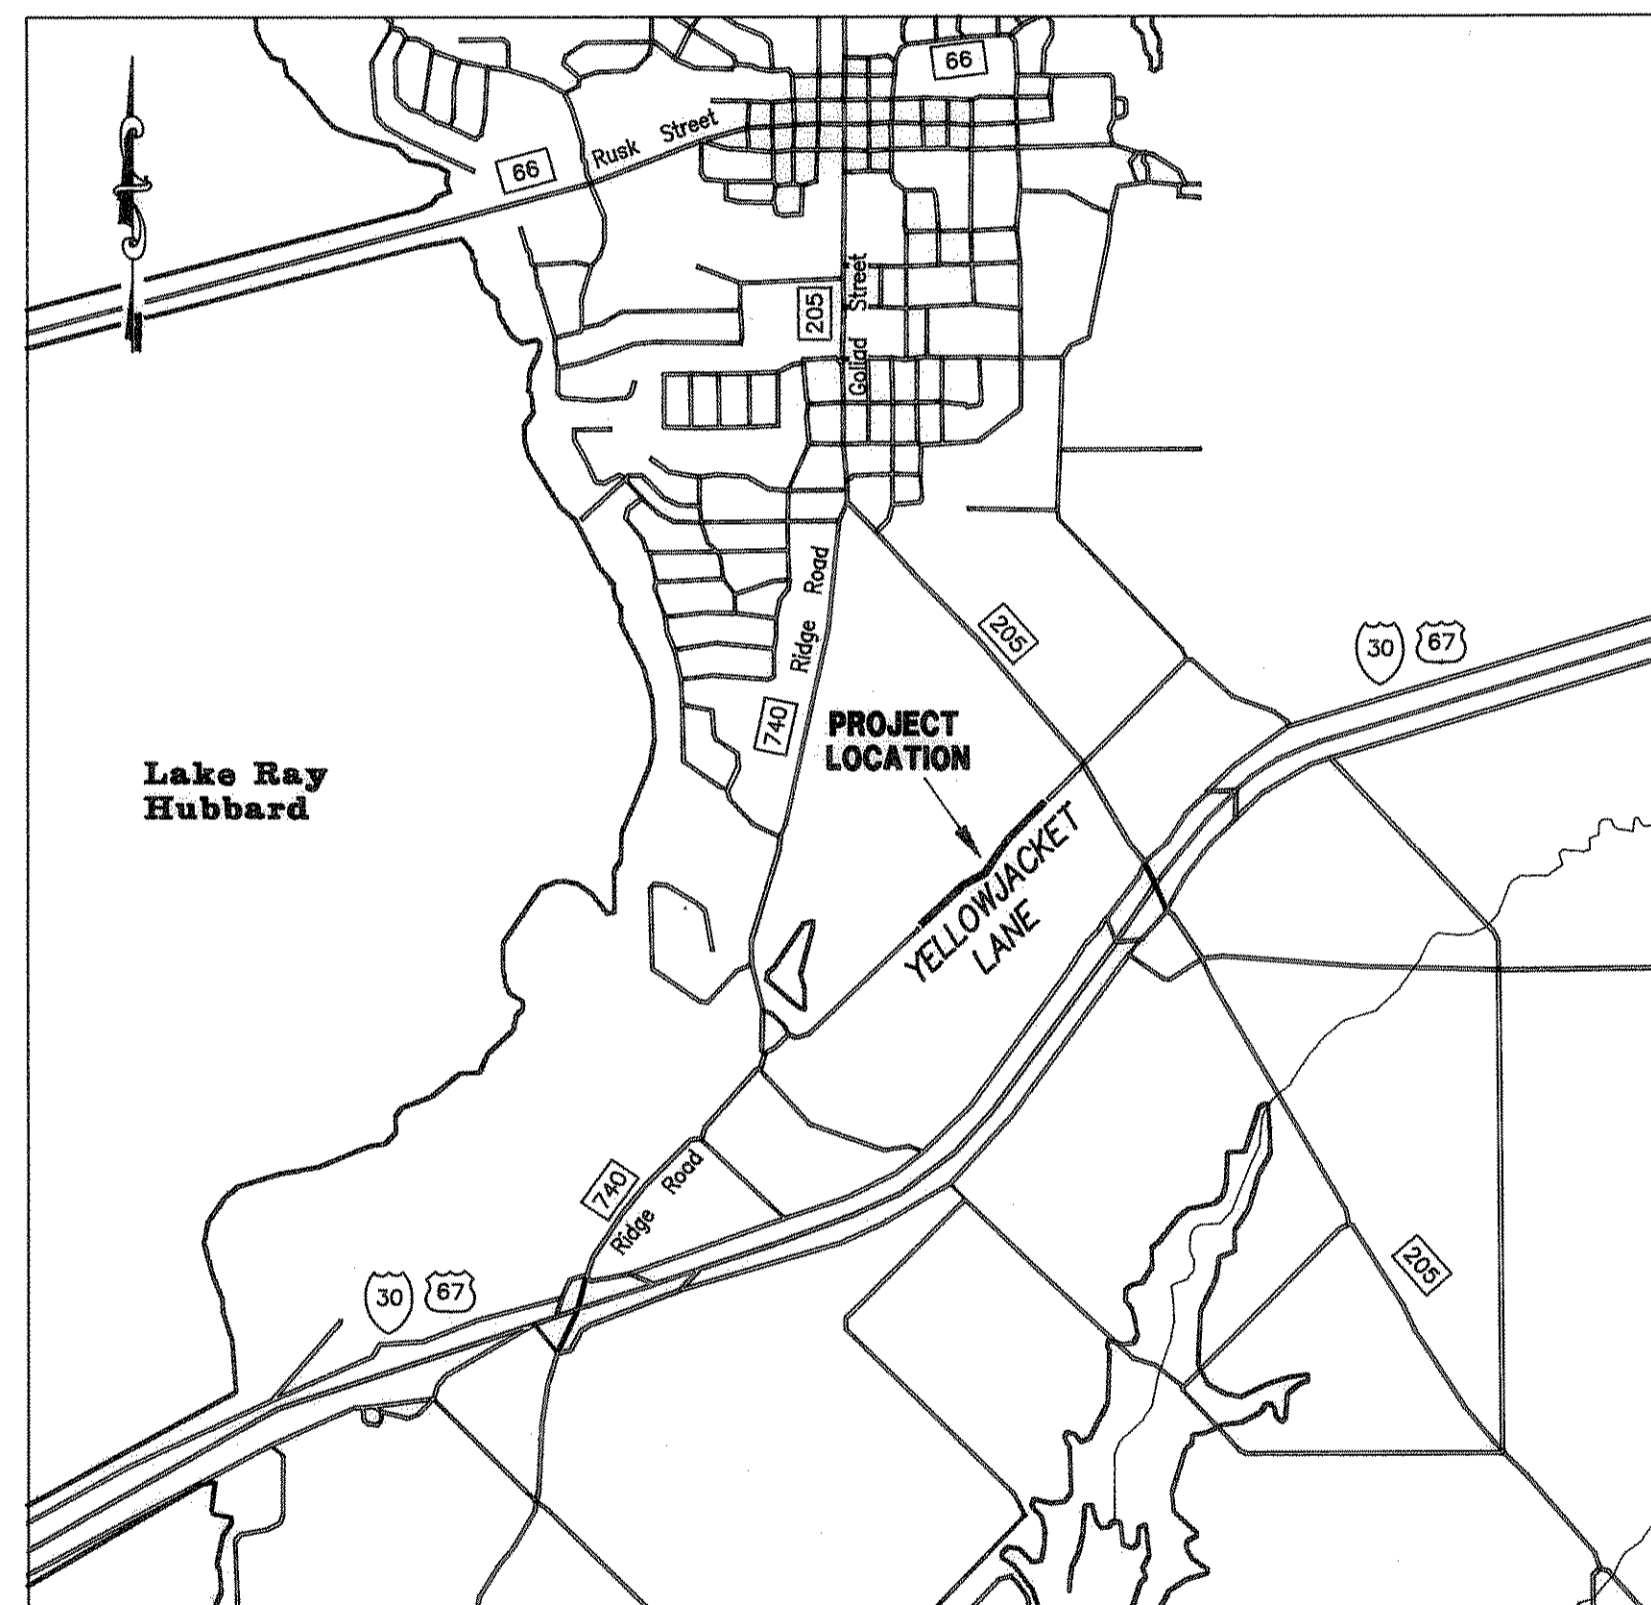

DRAWING INDEX

SHEET NO	DESCRIPTION
1	COVER SHEET
2-4	PAVING IMPROVEMENTS PLANS
5	DRAINAGE IMPROVEMENTS
6	DRAINAGE PROFILES
7-12	CROSS SECTIONS STANDARD CONSTRUCTION DETAILS

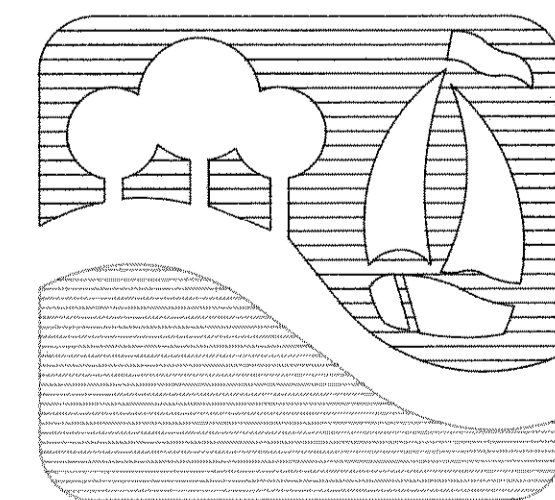

ROCKWALL, TEXAS

NOTE: CONTRACTOR TO VERIFY IN THE FIELD THE LOCATION OF ALL EXISTING UTILITIES PRIOR TO CONSTRUCTION. INFORMATION PROVIDED WITHIN THESE PLANS DOES NOT RELIEVE THE CONTRACTOR OF THE FULL AND TOTAL RESPONSIBILITY FOR THE PROTECTION OF EXISTING UTILITIES NOR ANY DAMAGES CAUSED BY SAID CONTRACTOR DURING CONSTRUCTION.

THE SEAL APPEARING ON THIS DOCUMENT WAS AUTHORIZED BY W.L. DOUPHRAE II TEXAS P.E. NO. 60102 ON 4/19/93

