


LEGEND AND ABBREVIATIONS

INDEX TO DRAWINGS

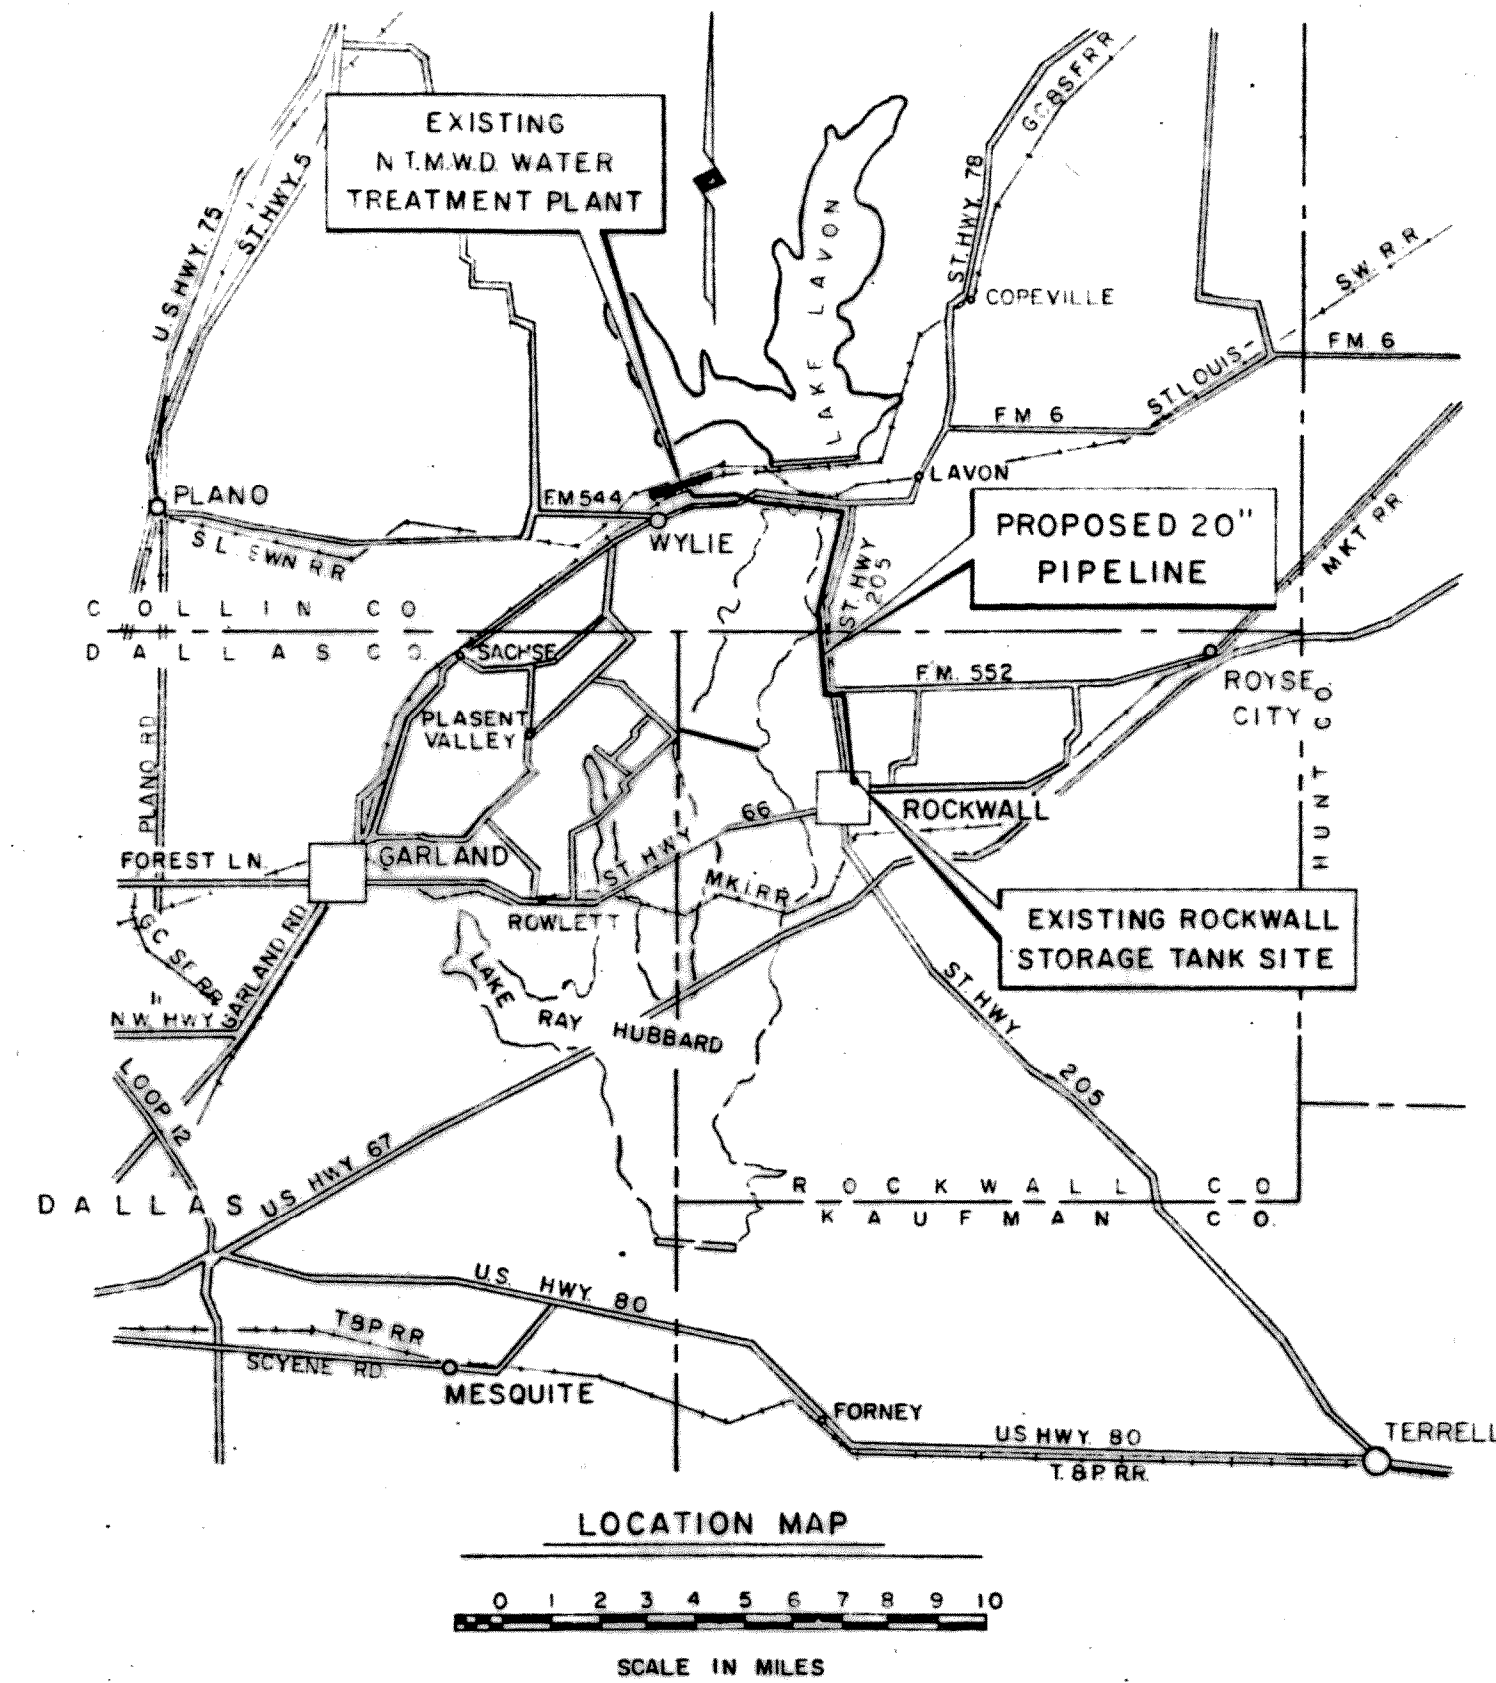

POWER LINE	— P — P —
TELEPHONE LINE	— T — T —
POWER POLE	⊙
WATER LINE	— W — W —
SANITARY SEWER	— SS —
GAS LINE	— G — G —
HIGHWAY R.O.W.	— — — — —
MANHOLE	⊙
HIGHWAY MONUMENT	•
PROPERTY LINE	— — — — —
PERMANENT R.O.W. LINE	— — — — —
TEMPORARY R.O.W. LINE	— · — · — · —
FENCE	— — — — —
ASPHALT PAVEMENT	▨
CONCRETE PAVEMENT	▩
AIR RELEASE & VACUUM VALVE	ARB VVA-2
BLOWOFF VALVE	B.O.V. B8-2
UNDERGROUND TELEPHONE CABLE	— U G —
WELDED TENSION JOINT	W.T.J.
PERMANENT R.O.W. MONUMENT	▲
ALUMINUM FENCE GATE	— — — — —

SHEET NO.	TITLE
1	LOCATION MAP, INDEX AND LEGEND
2	HYDRAULIC GRADIENT
3	PLAN PROFILE STA. 6+20 TO STA. 30+00
4	PLAN PROFILE STA. 30+00 TO STA. 60+00
5	PLAN PROFILE STA. 60+00 TO STA. 90+00
6	PLAN PROFILE STA. 90+00 TO STA. 120+00
7	PLAN PROFILE STA. 120+00 TO STA. 150+00
8	PLAN PROFILE STA. 150+00 TO STA. 180+00
9	PLAN PROFILE STA. 180+00 TO STA. 210+00
10	PLAN PROFILE STA. 210+00 TO STA. 234+00
11	PLAN PROFILE STA. 234+00 TO STA. 264+00
12	PLAN PROFILE STA. 264+00 TO STA. 294+00
13	PLAN PROFILE STA. 294+00 TO STA. 324+00
14	PLAN PROFILE STA. 324+00 TO STA. 354+00
15	PLAN PROFILE STA. 354+00 TO STA. 384+00
16	PLAN PROFILE STA. 384+00 TO STA. 414+00
17	PLAN PROFILE STA. 414+00 TO STA. 440+00
18	PLAN PROFILE STA. 440+00 TO STA. 470+00
19	PLAN PROFILE STA. 470+00 TO STA. 500+00
20	PLAN PROFILE STA. 500+00 TO STA. 530+00
21	PLAN PROFILE STA. 530+00 TO STA. 554+8647
22	AIR RELEASE, BLOW OFF AND ISOLATION VALVE DETAILS
23	RAILROAD & ROAD CROSSINGS, EMBEDMENT AND JOINT DETAILS
24	SERVICE OUTLETS, GATE AND MISCELLANEOUS DETAILS
25	PUMP INSTALLATION AND CONNECTION
26	SURGE RELIEF VALVE BOX DETAIL
27	PUMP PLATFORM DETAIL

	NORTH TEXAS MUNICIPAL WATER DISTRICT	FORREST AND COTTON INC. CONSULTING ENGINEERS DALLAS, TEXAS MAY, 1969	DESIGNED J. V. GRAHAM	FILE NO. 488-3801
	WYLIE ROCKWALL PIPELINE		DRAWN HEDGE	SHEET NO. 1
LOCATION MAP INDEX AND LEGEND			APPROVED W. B. LONDON	OF 29 SHEETS