


- LEGEND**
- STREET LIGHT
  - STOP SIGN
  - STREET NAME BLADE

NOTE: Street Name Signs shall consist of a white legend "including Logo" on a green background.

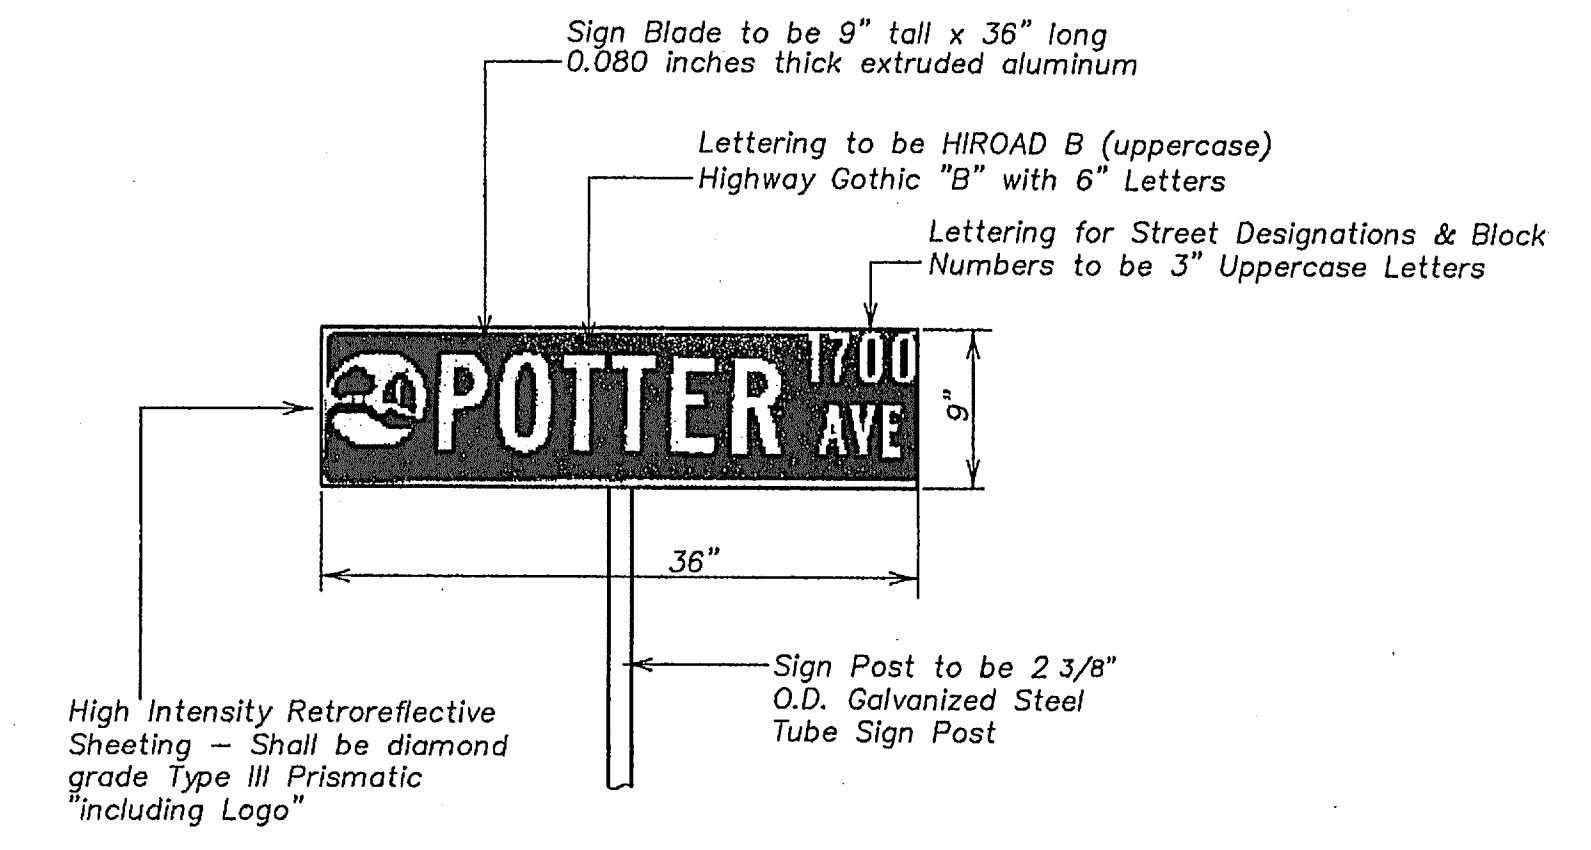

**STREET SIGN DETAIL**  
NOT TO SCALE

**STREET SIGN NOTES**

- All signage installed shall comply with the current "Texas Manual on Uniform Traffic Control Devices" and the "Standard Highway Sign Designs for Texas".
- The developer shall be responsible for furnishing and installing all regulatory, warning and street name signs and sign mounts in accordance with the approved engineering plans.
- Block Numbers are required on all street name blades.
- Street Name Blades shall be nine inch (9") tall extruded aluminum. The blades shall be 0.080 inches thick.
- High Intensity Retro reflective Sheeting for Street, Regulatory, and Warning Signs - shall be high intensity diamond grade type II prismatic.
- The Lettering for the street blades shall be HIROAD B with all uppercase fonts. "Highway Gothic B" with six-inch letters. Letters for abbreviated street designations shall be three inches (3") tall with all uppercase fonts (i.e., LN, PKWY, CT, etc.). Block numbers shall be three-inches (3") tall.
- The street sign background shall be green and the legend shall be white.
- The street sign blade must incorporate the current City of Rockwall logo.
- For a street with a cul-de-sac end, a standard W 14-2a shall be mounted over the street name blade.
- Sign posts shall be 2 3/8" O.D. galvanized steel tube sign post with a galvanized finish.
- Sign clamps and brackets shall be high strength aluminum.

<b>CORWIN ENGINEERING, INC.</b> 200 W. BELMONT, SUITE E ALLEN, TEXAS 75013 (972)396-1200 TBPE FIRM #5951			
<b>DEVELOPMENT PLANS FOR BREEZY HILL PHASE III ROCKWALL, TEXAS</b>			
SIGN AND LIGHT PLAN			
DRAWN BY	DESIGNED BY	CHECKED BY	SHEET NO.
JOB NUMBER 14023	DATE JULY 2014	SCALE: 1"=100'	20 OF 20