


\* CONTRACTOR IS RESPONSIBLE FOR ALL STRUCTURAL ENGINEERING REQUIREMENTS

**SIGN TYPE "A" DETAIL**  
1" = 1'-0"

SIGN TYPE "A" WILL BE USED FOR BOTH ENTRY TO SWIM CLUB AND ENTRY TO DEVELOPMENT. THE DEVELOPMENT ENTRY WILL READ "CARUTH LAKES" ONLY.

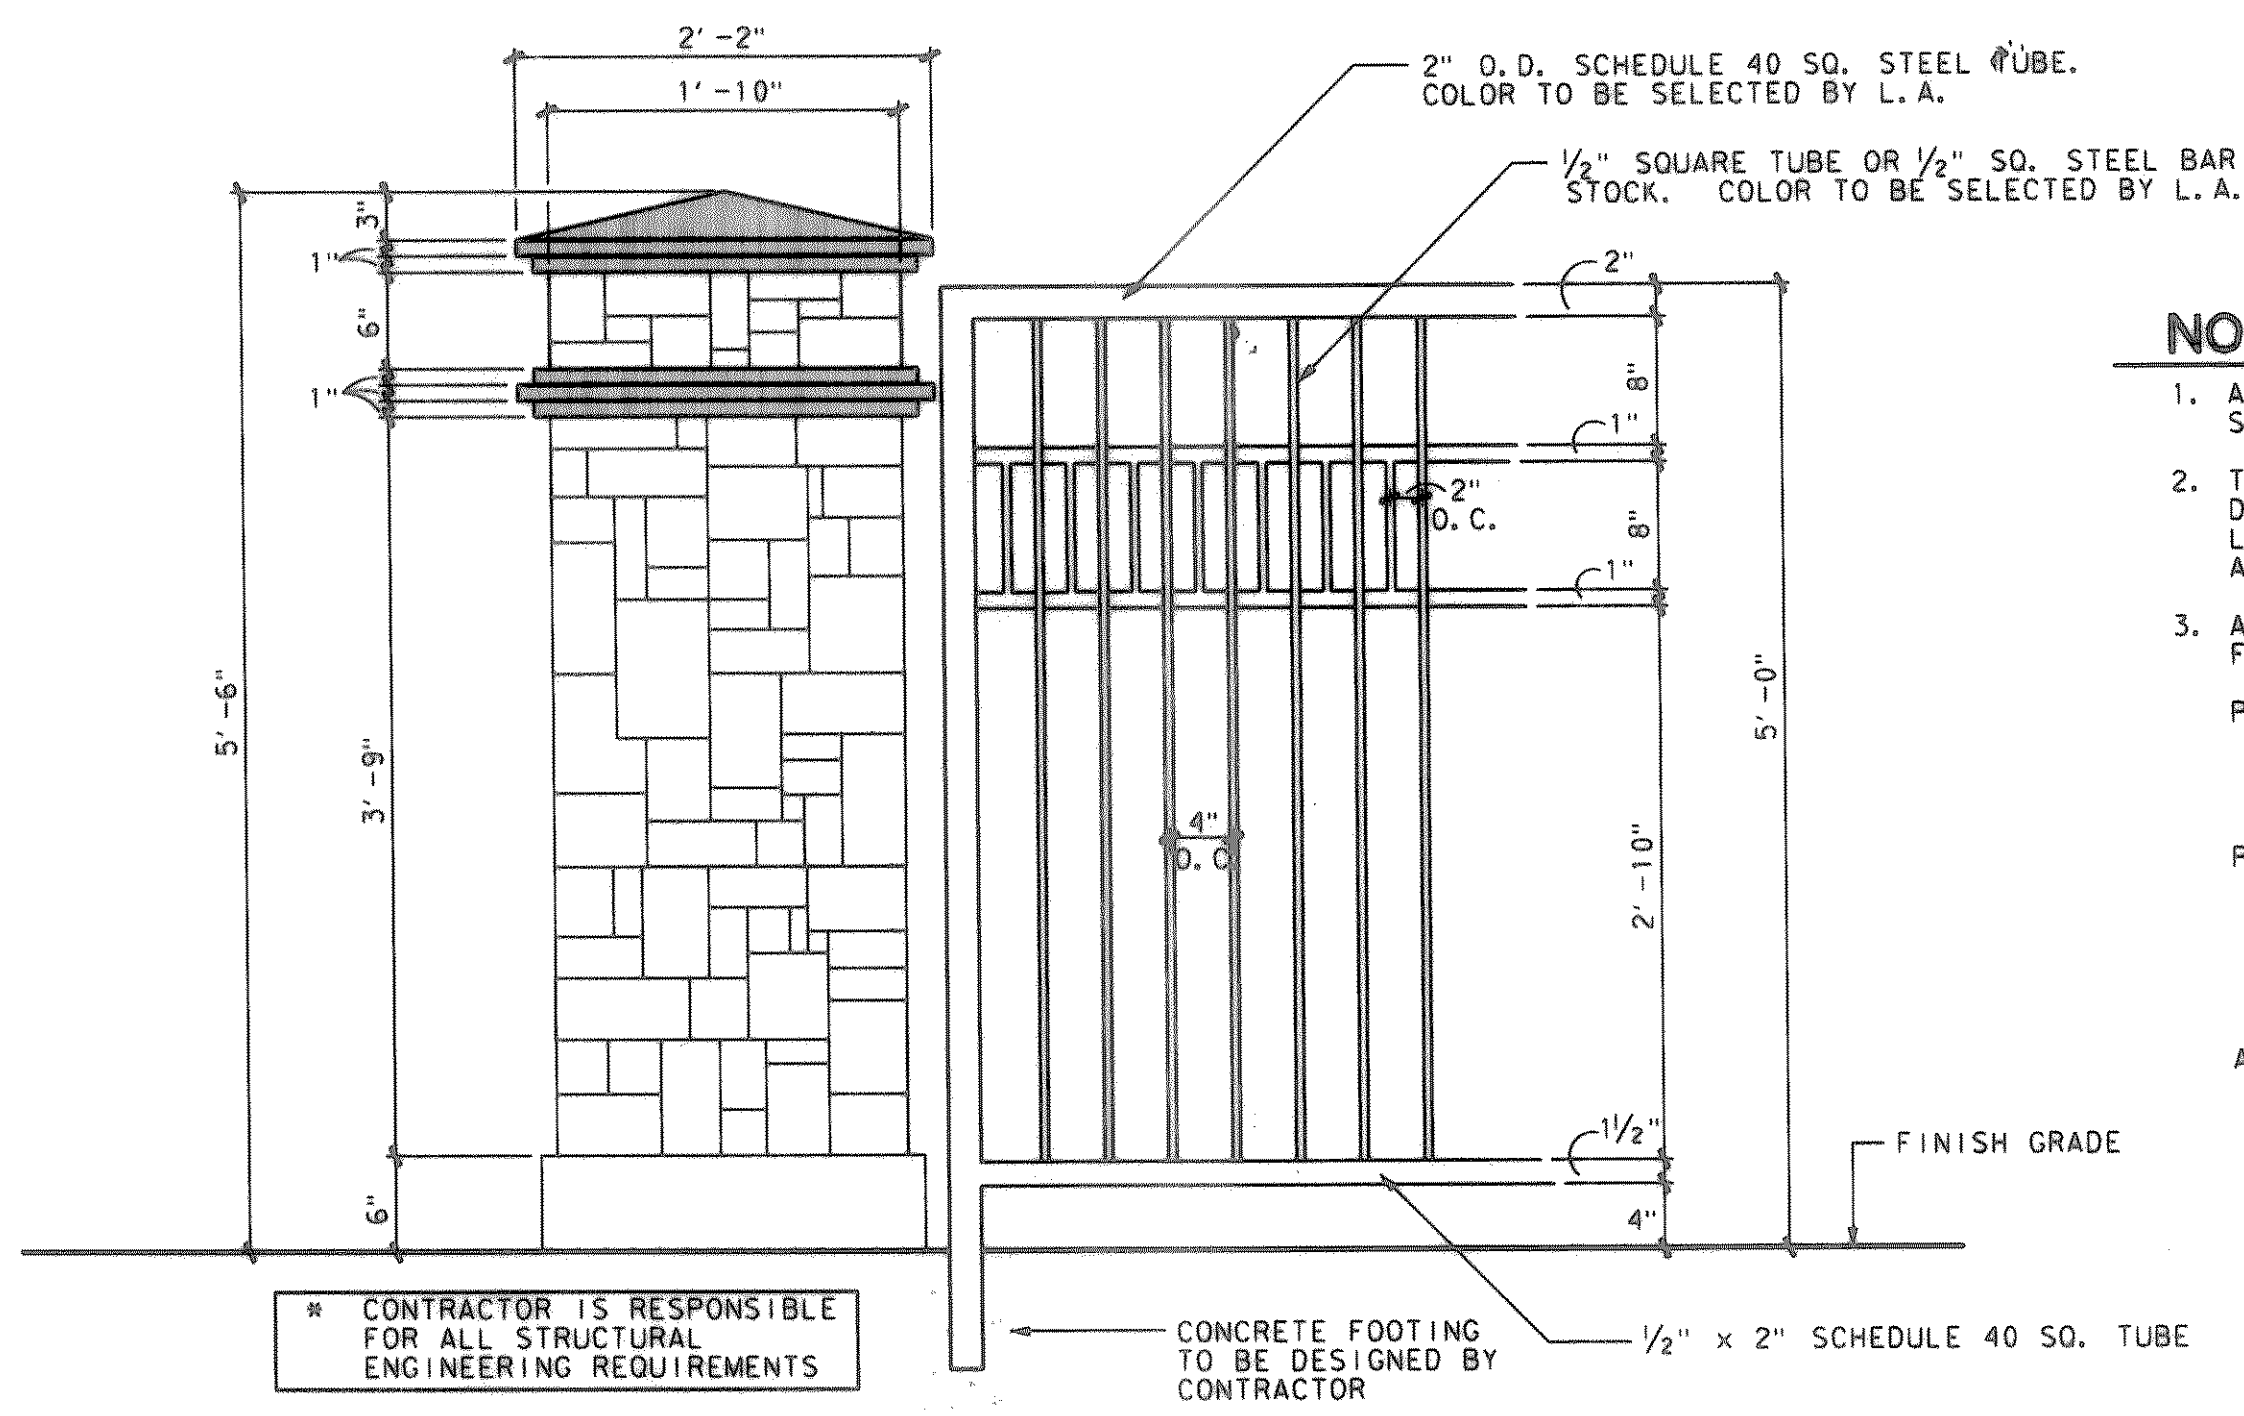


\* CONTRACTOR IS RESPONSIBLE FOR ALL STRUCTURAL ENGINEERING REQUIREMENTS

CONCRETE FOOTING TO BE DESIGNED BY CONTRACTOR

1/2" x 2" SCHEDULE 40 SO. TUBE

**NOTES**

- ALL WELDS SHALL BE CONTINUOUS AND GROUND SMOOTH PRIOR TO PAINTING.
- THE CONTRACTOR SHALL SUBMIT COMPLETE SHOP DRAWINGS ON ALL STEEL FABRICATIONS TO THE LANDSCAPE ARCHITECT PRIOR TO FABRICATION FOR APPROVAL.
- ALL METAL SHALL BE PREPARED AND PAINTED AS FOLLOWS:  
 PREPARATION: FIELD OR SHOP CLEAN THE STEEL USING THE STEEL STRUCTURES PAINTING COUNCIL SPEC. SSPC-SP-6-73T.  
 PRIMER: "TNEMEC" SERIES 73 ENDURASHIELD III 2 COATS AT A MIN. OF 4.0 MILS THICK PER COAT DRY. SUBMIT COLOR CHART TO LANDSCAPE ARCHITECT FOR COLOR SELECTION.  
 APPLICATION: THE PAINT SHALL BE PROFESSIONALLY APPLIED BY SKILLED WORKMAN USING ADJUSTABLE AIR SPRAY GUN.

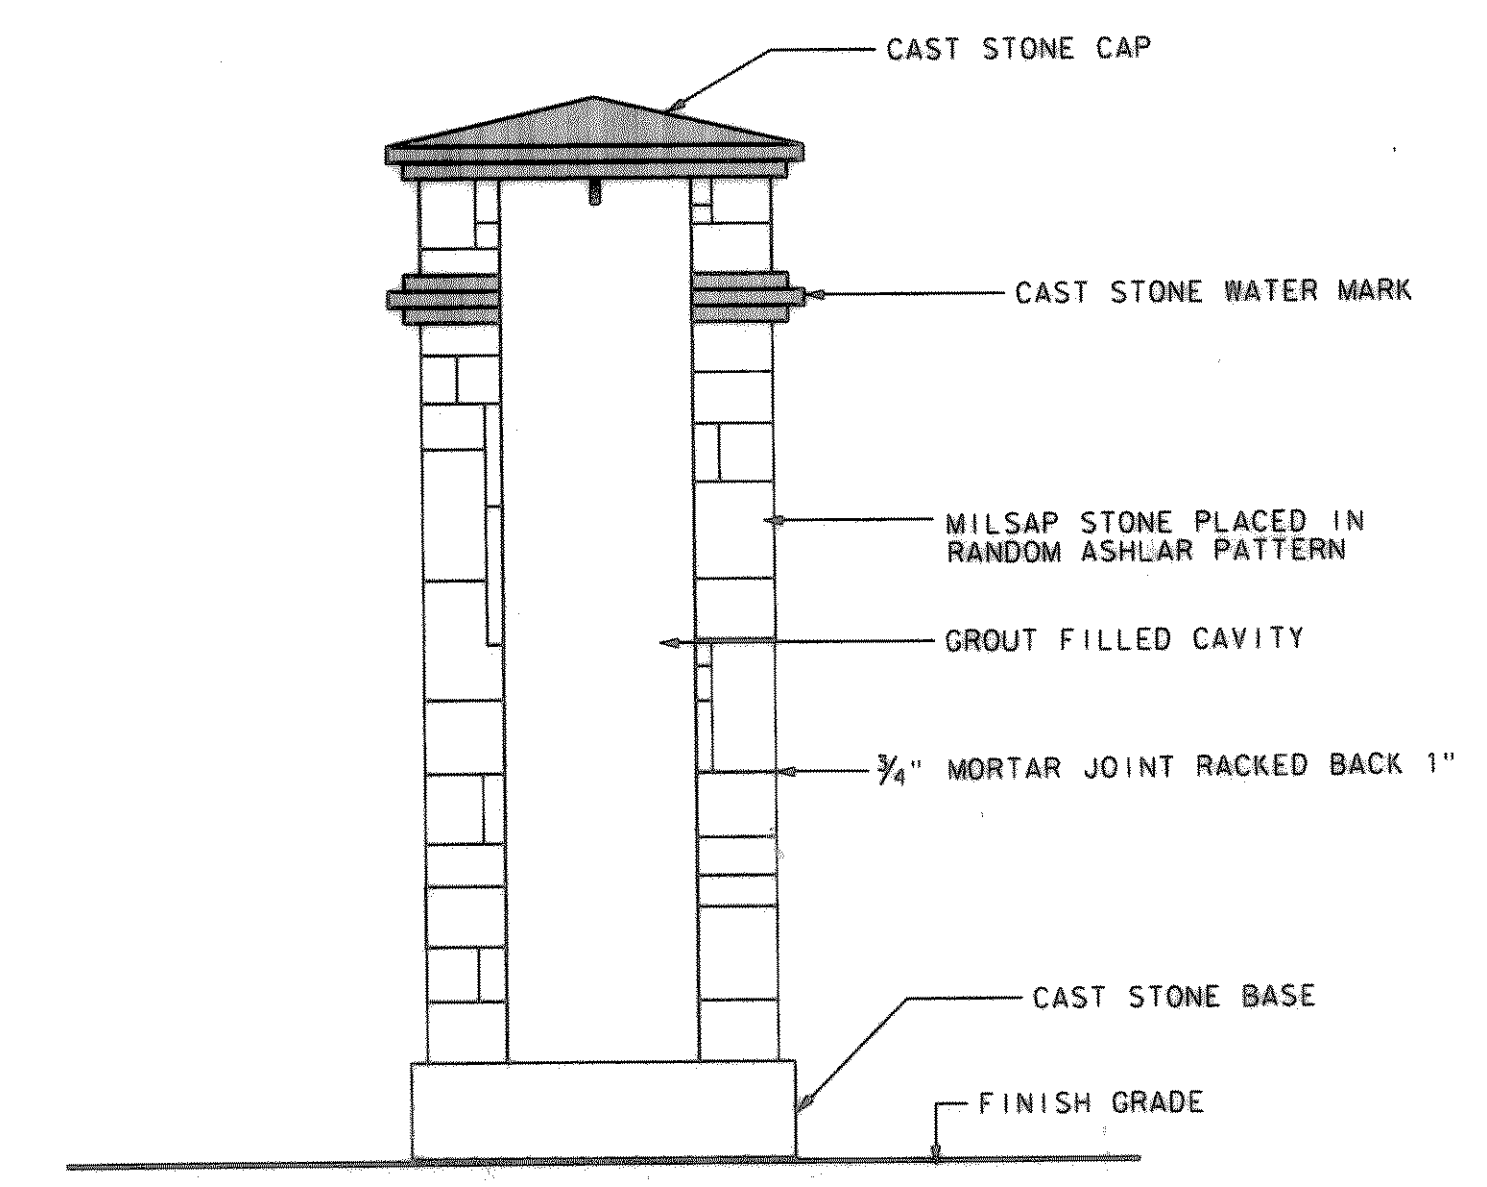

\* CONTRACTOR IS RESPONSIBLE FOR ALL STRUCTURAL ENGINEERING REQUIREMENTS


CONCRETE FOOTING TO BE DESIGNED BY CONTRACTOR

**COLUMN SECTION**  
1" = 1'-0"

**COLUMN & POOL FENCE DETAIL**  
1" = 1'-0"

LUMBERMEN'S INVESTMENT, INC.  
5495 BELTLINE RD, SUITE 225  
DALLAS TX 75240

**CARUTH LAKES SWIM CLUB**  
ROCKWALL, TEXAS

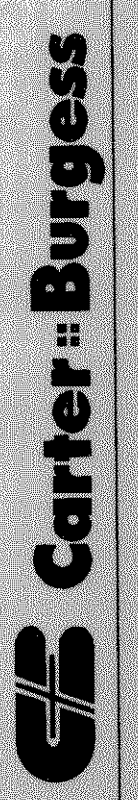

7500 ELMBROOK DRIVE SUITE 250 DALLAS, TEXAS 75247-4951  
(214) 638-0445 FAX (214) 638-0447

REVISIONS	
JOB NUMBER	962287010
DESIGNED	JDR
DRAWN	JRK
CHECKED	JDR
ISSUE DATE	January 10, 1997
SHEET NUMBER	D-2

**SWIM CLUB SIGN & COLUMN DETAILS**

USER: K:\INDRE... PLOTTED: Fri Jun 10 11:02:57 1997  
 TBL=Fr,Pl,T-TBL,CBDAL,TBL  
 PRF=Fr,N,P,8776MA,87SDTL1,PRF - ROT=90,000000 - SCALE=1,000000  
 C:\PROG\PLT\BUBB\BUBB.DWG  
 D:\WORK\1996\2287010\1996\2287010.dwg  
 DWGNO: 19962287010.DWG, PLOT: 19962287010.DWG, PLOTNO: 19962287010.DWG, PLOTDATE: 19970110, PLOTTIME: 11:02:57, PLOTUSER: K:\INDRE...