


SITE KEY


●	PROPOSED FLAGPOLES
○	WATER VALVE
○	HYDRANT
---	WATER LINE
PL	PROPERTY LINE

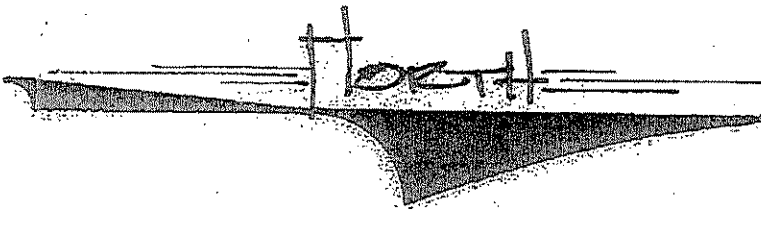

NOTES TO INSTALLER:

1. ALL SHRUBS LIVING PARKING AREAS SHOULD BE A MINIMUM OF 4 FT. FROM CURB.
2. ALL TREES SHOULD BE PLANTED AT LEAST 5 FT. FROM ALL UTILITY LINES
3. CLEAN, HIGH NUTRIENT SOIL SHOULD BE ADDED TO ALL PLANTING AREAS (4" MIN.)
4. FINISH ALL PLANT BEDS WITH 2" MIN. LAYER OF MULCH.
5. 14 GAUGE STEEL EDGING REQ'D ON ALL AREAS LINED W/ GRASS.

A LANDSCAPE DESIGN FOR:
 HARVEY T. IHH
 L.A. JOLA FE. DE., ROCKWALL, TX
 LOT 7, BLOCK C
 L.A. JOLA FE. ADJUTANT
 ROCKWALL, TX.

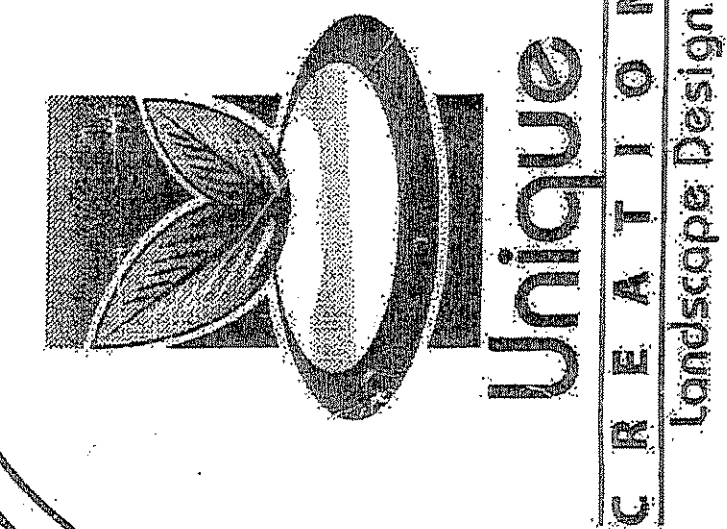

3227 McKinney Avenue, 8C Dallas, Texas 75204 (214) 855-5309

PLEASE READ CAREFULLY:
 All plants and specifications are the property of Unique Creations and are provided for the information and use of the client. These provisions may be waived if a design fee has been paid in full to Unique Creations.
 All Commercial Projects:
 DO NOT REPRODUCE COPIES OF THIS PLAN. All plans should be approved by local city offices and/or homeowner associations. pools, decks, retaining walls, sidewalks, and irrigation systems must all building and construction are the responsibility of Unique Creations and is not to be held responsible.

NORTH: ↑	DATE:	1.17.07
	DRAWN BY:	M.L.M.
	SCALE:	1/16" = 1'-0"
	SHEET:	1 of 2
	APPROVED FOR CONSTRUCTION FEB 14 2007 City of Rockwall Engineering Dept. City Engineer: _____	