




A TYPICAL TREE STAKING - PLAN
1/2" = 1'-0"

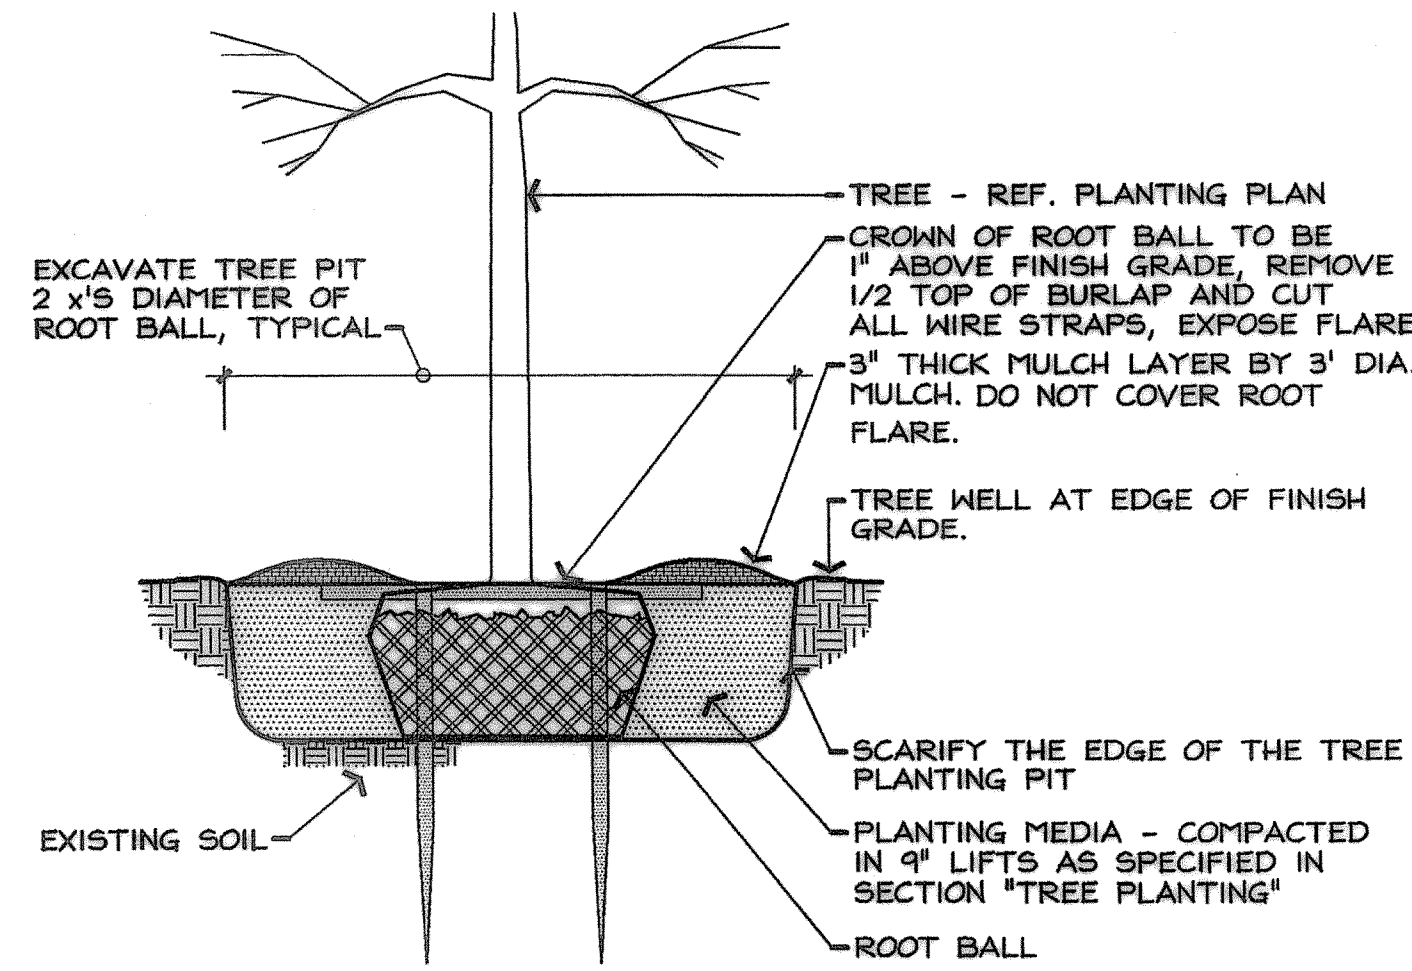


B TREE PLANTING IN LAWN - SECTION
1/2" = 1'-0"

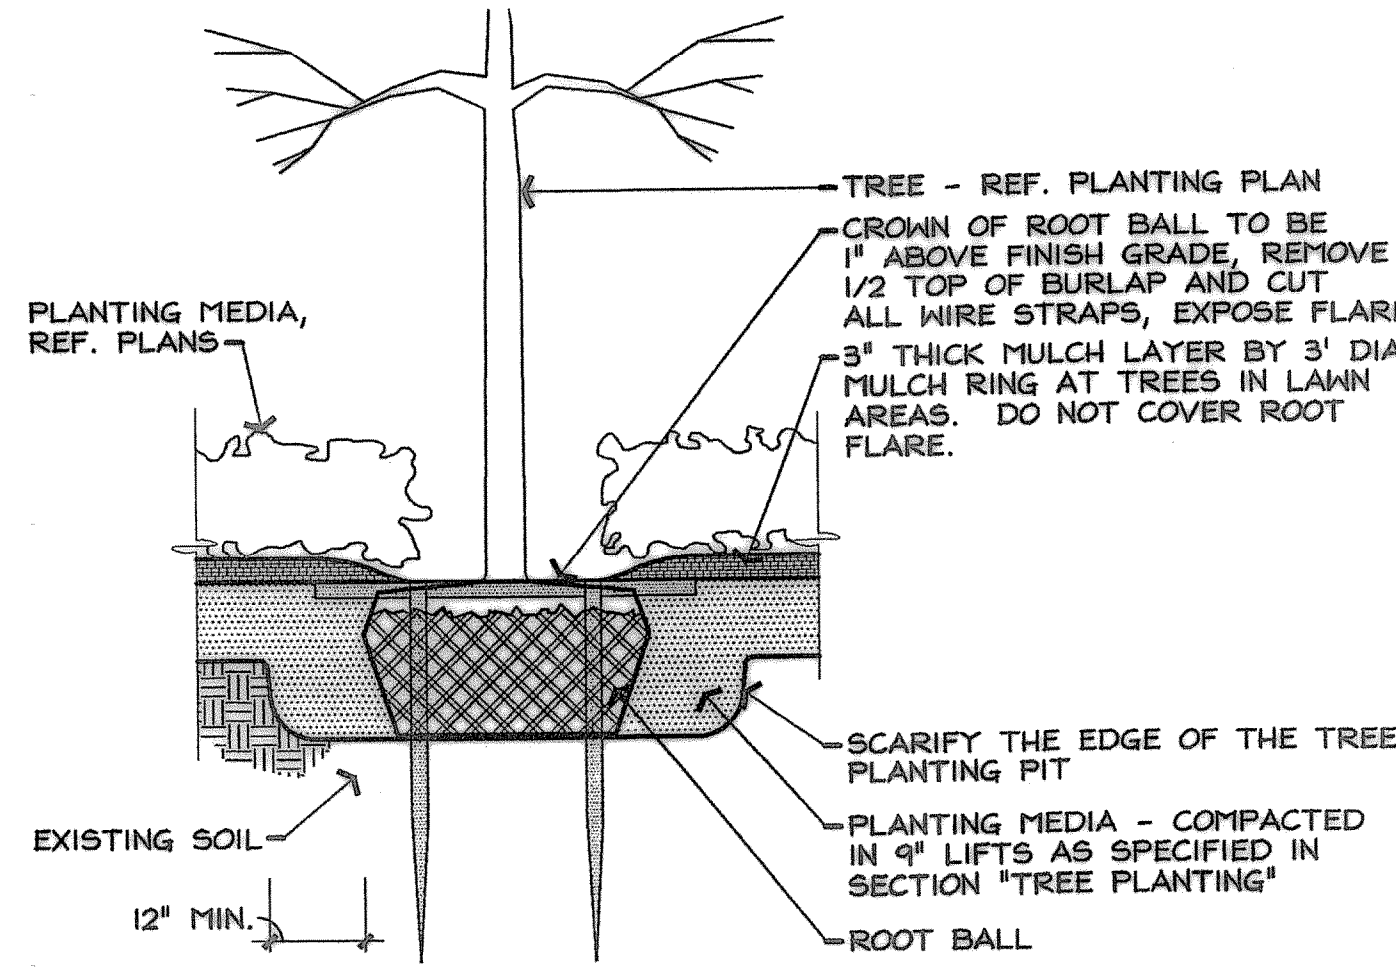


C TREE PLANTING IN PLANTER - SECTION
1/2" = 1'-0"

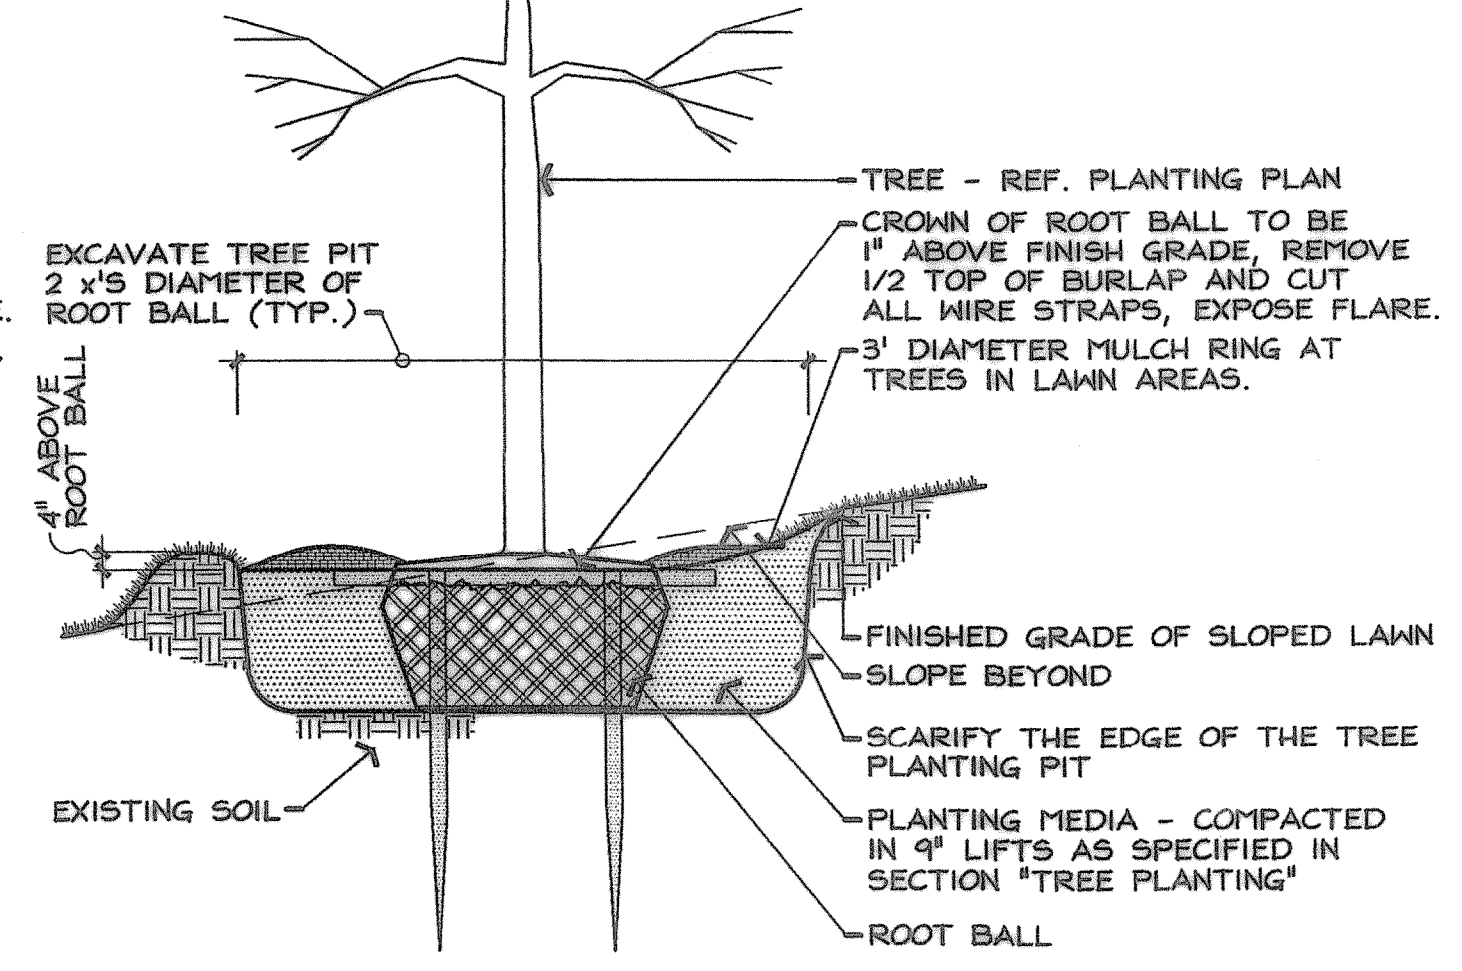


D TREE PLANTING ON SLOPE IN LAWN - SECTION
1/2" = 1'-0"

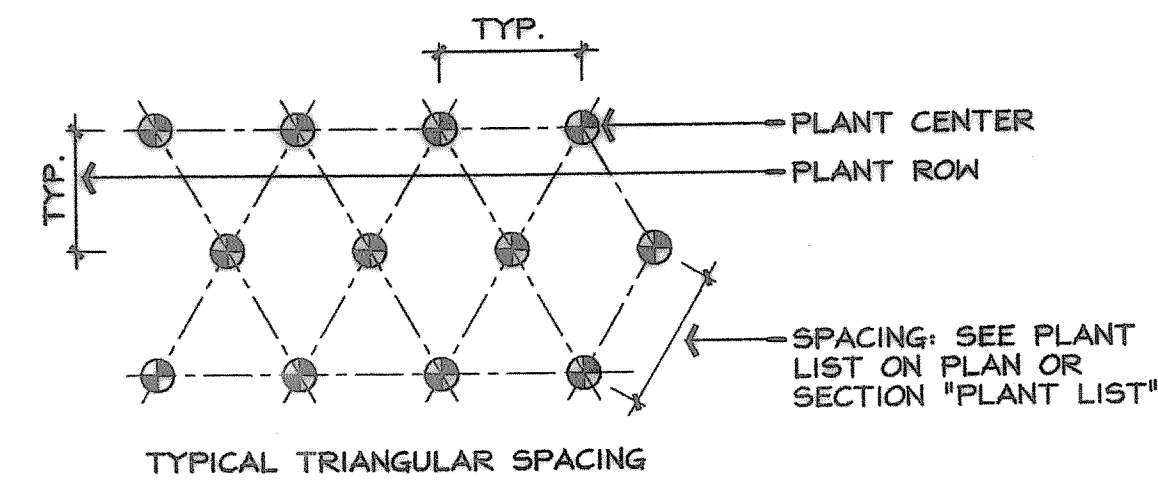


E PLANT SPACING - PLAN
1/2" = 1'-0"

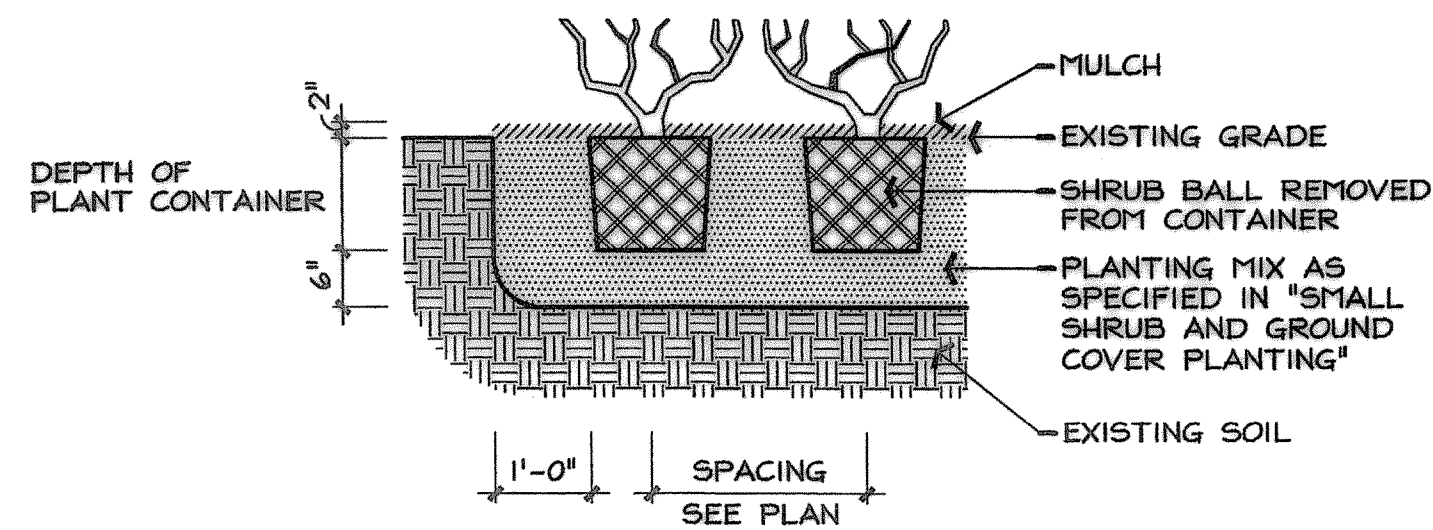

F SHRUB PLANTING - SECTION
1/2" = 1'-0"

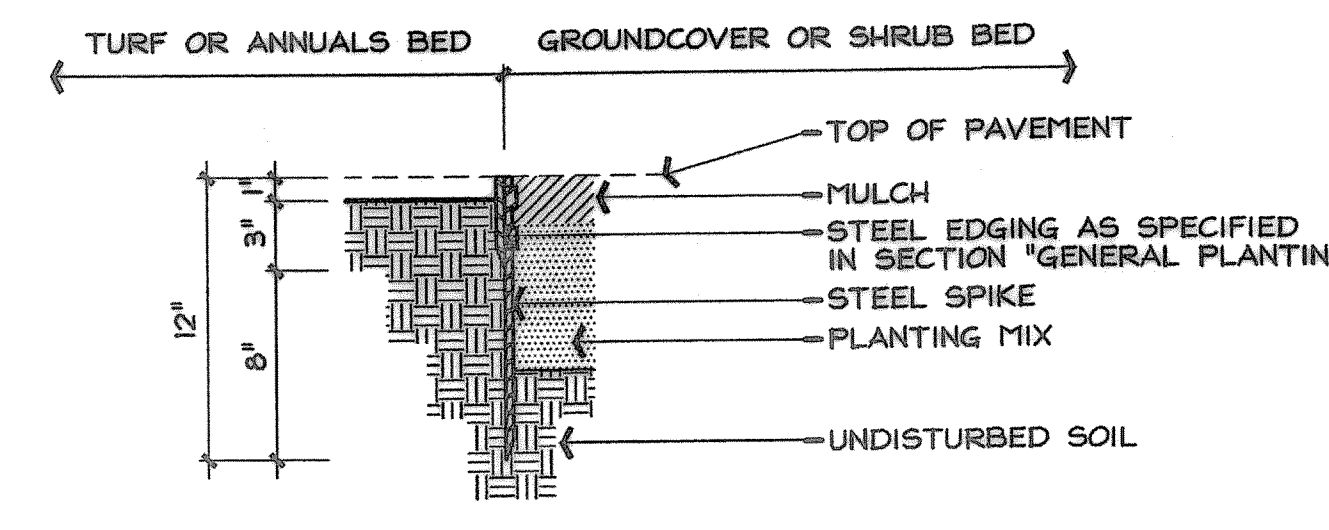


G STEEL EDGING - SECTION
1 1/2" = 1'-0"

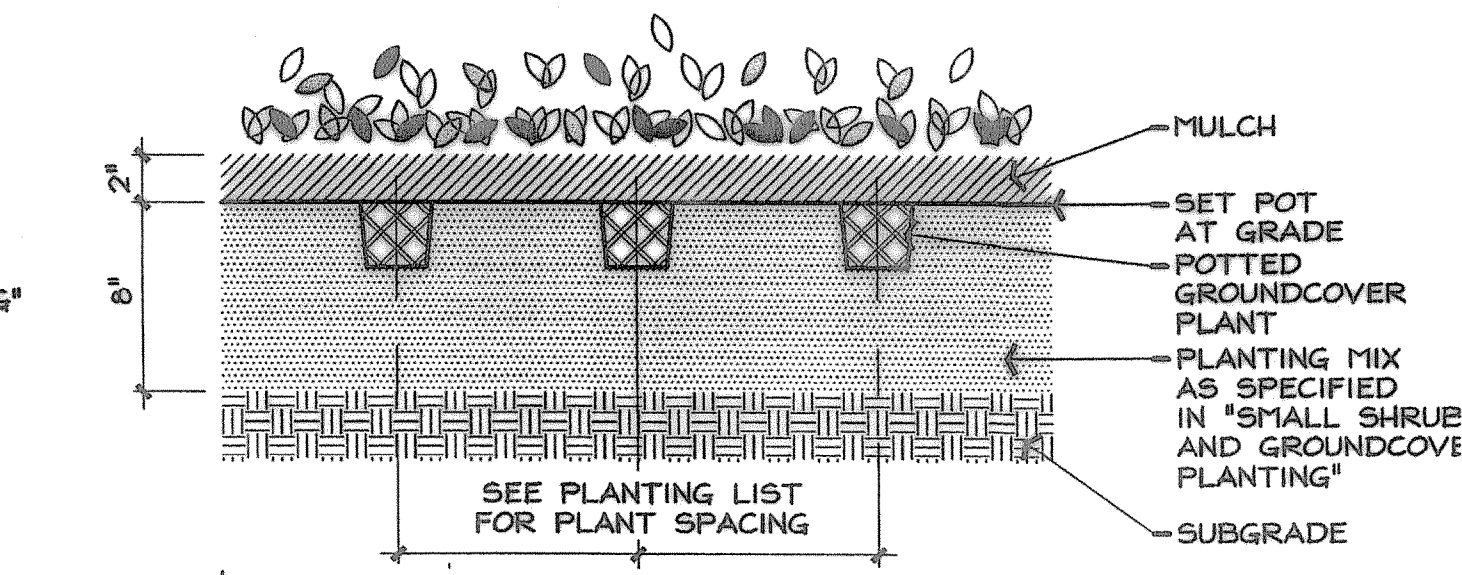

H GROUNDCOVER PLANTING - SECTION
1 1/2" = 1'-0"

SKILLED NURSING - ROCKWALL
HORIZON RIDGE MEDICAL ADDITION

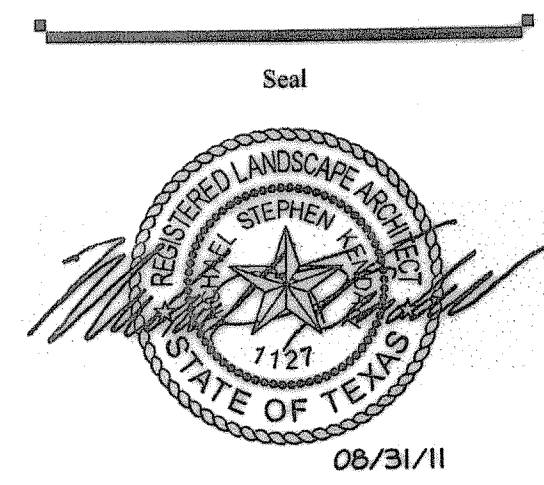

Revisions

Issue Date
31 AUGUST, 2011

Sheet Name
Landscape Details

Sheet Number
L1.3