

FILED FOR RECORD  
 ROCKWALL COUNTY, TEXAS  
 01 FEB 22 PM 3:30  
 WHELETTE BURKS  
 CO. CLERK  
 BY: \_\_\_\_\_ DEPUTY

BENCHMARK:  
 BRASS CAP MONUMENT NO. 10 SET IN  
 CONCRETE IN THE CENTER OF GRASS  
 MEDIAN IN MASTERS DRIVE BETWEEN  
 NORTH LAKESHORE & SHORES BLVD.  
 N 7032464.6317, E 2586954.1515  
 ELEV. = 524.82


**OWNER/DEVELOPER:**  
**PULTE HOMES OF TEXAS, L.P.**  
 1431 GREENWAY DRIVE, SUITE 700  
 IRVING, TEXAS 75038  
 (972) 751-1499

**FINAL PLAT**  
**LAKEVIEW SUMMIT, PHASE 1-A**  
**J.H.B. JONES SURVEY, ABSTRACT NO. 124**  
**CITY OF ROCKWALL**  
**ROCKWALL COUNTY, TEXAS**

43.434 AC. - 156 LOTS

PROJECT: 8918-124E1J  
 DATE: AUG. 2000  
 SCALE: 1"=100'  
 DRAWN: D.L.B.  
 CHECKED: M.L.D.

**DOUPHRADE & ASSOCIATES, INC.**  
 2226 RIDGE RD., ST. 500 ROCKWALL, TEXAS 75087  
 PHONE: (972) 771-9004 FAX: (972) 771-9005

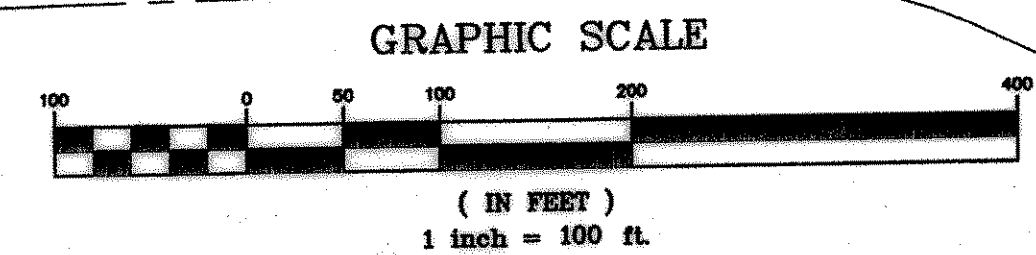

NOTE: NO FENCES, STRUCTURES, PLANTS, ETC., IN DRAINAGE EASEMENTS WITHOUT CITY APPROVAL.