


SCALE = NONE

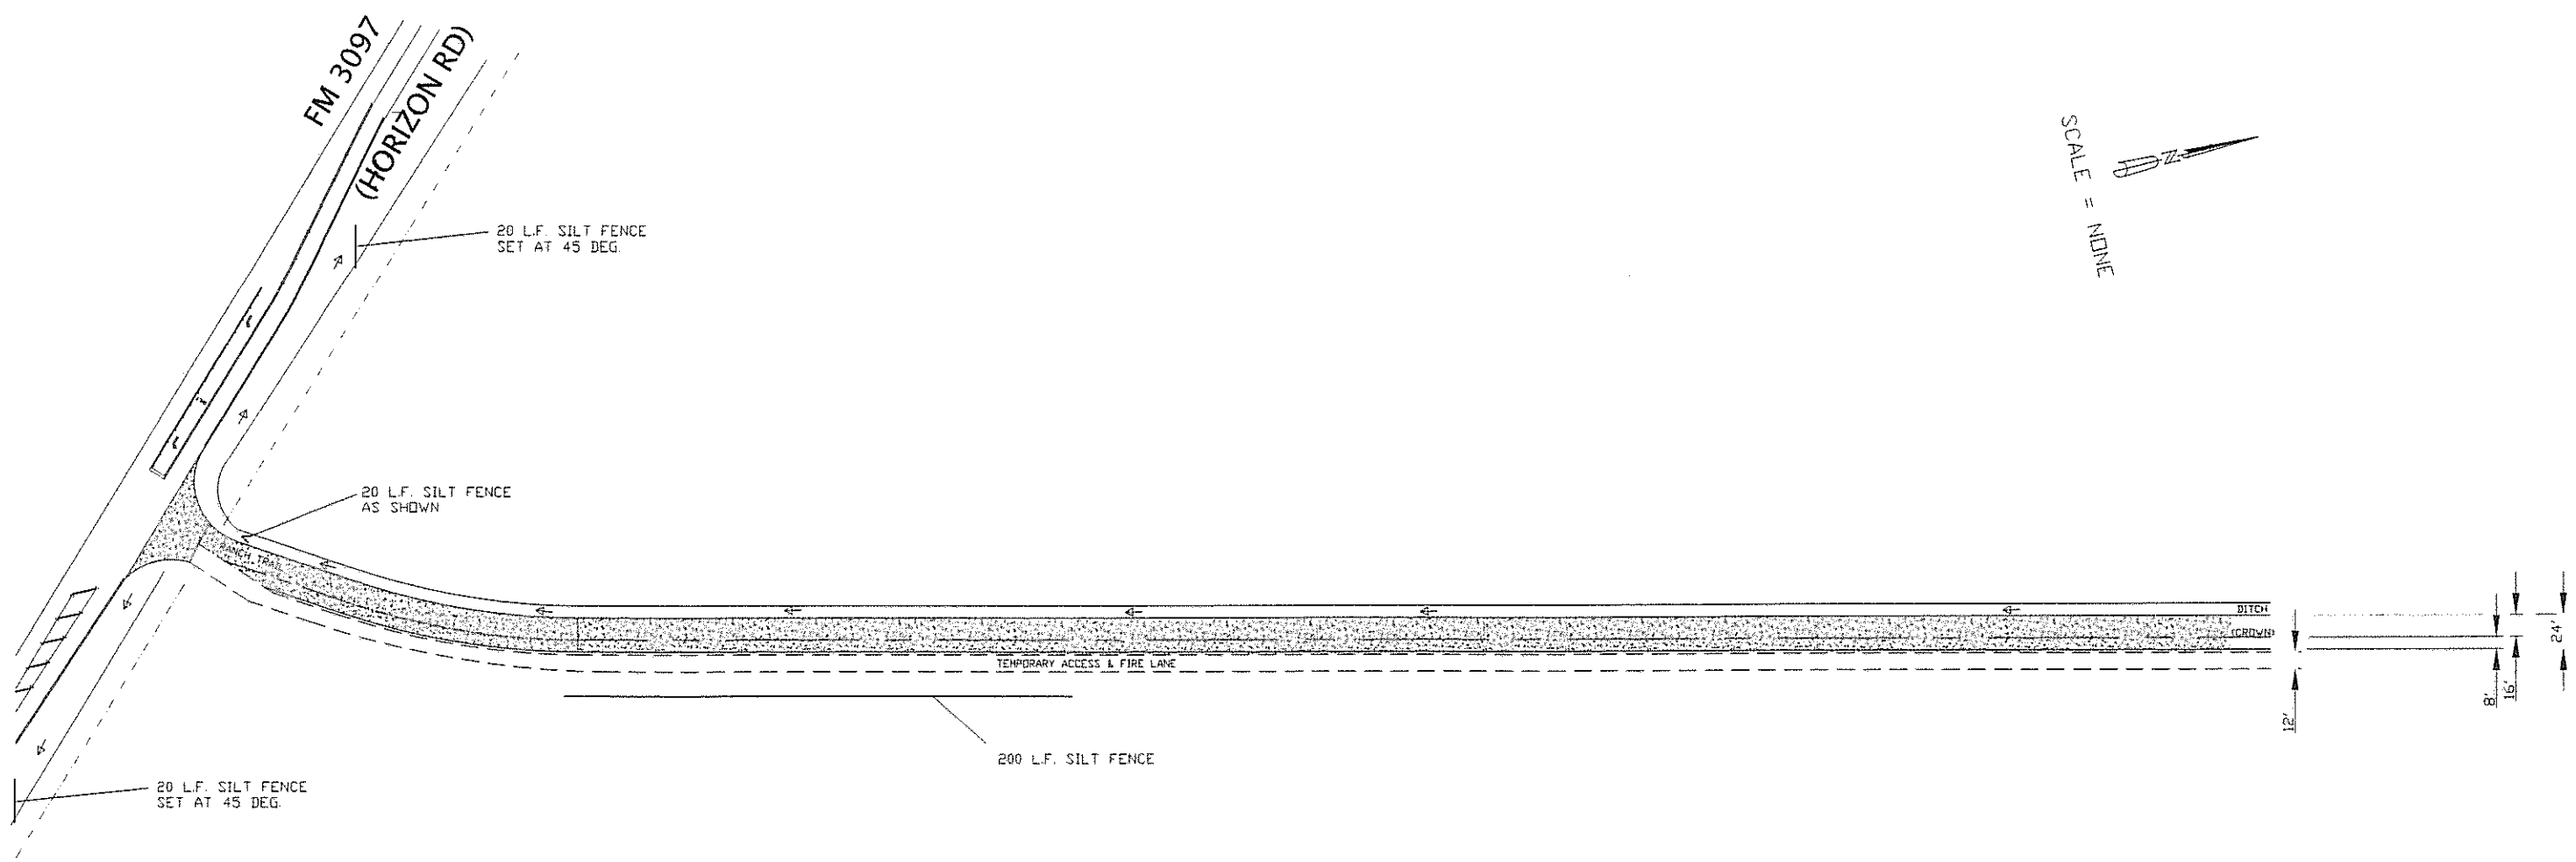

RANCH TRAIL ROAD CONSTRUCTION PHASING PLAN SWP-3

**APPROVED FOR
CONSTRUCTION**

NOV 11 2004

City of Rockwall Engineering Dept.
City Engineer: _____

SCALE: NONE	DN: 24X36	REV.	DATE	BY	DESCRIPTION	<p>Wright Engineering 9609 LA ROCHELLE GREENVILLE, TX 754402</p>	CUSTOMER: JERRY KISSICK	DRAWING NO:
DRAWN BY: Jerry Booker							LOCATION: RANCH TRAIL ROAD & F.M. 3097 (HORIZON RD)	RTR 1.7
FILE NAME: RTR1.7- CONST PHASING PLAN RTRD							ROCKWALL, TEXAS	
SOFTWARE: AutoCAD 200							DWG. TITLE:	
DWG. LIMITS:							DATE: 11-12-04	
PLDT SCALE:								SHEET OF