



- DEMOITION NOTES**
- 1.1 REMOVE EXISTING CONC. PARAPET AS NOTED TO FACILITATE NEW CONSTRUCTION
 - 1.2 REMOVE EXISTING FENCE. REUSE IF POSSIBLE
 - 1.3 REMOVE EXISTING GUTTERS AND REMOVE AS SHOWN
 - 1.4 REMOVE EXISTING THRU WALL AC. UNIT. REUSE.

- PARKING AREAS**
- AREA 1 = 10,628 S.F.
 - AREA 2 = 26,700 S.F.
 - AREA 3 = (SPERMINU) 1,338 S.F.

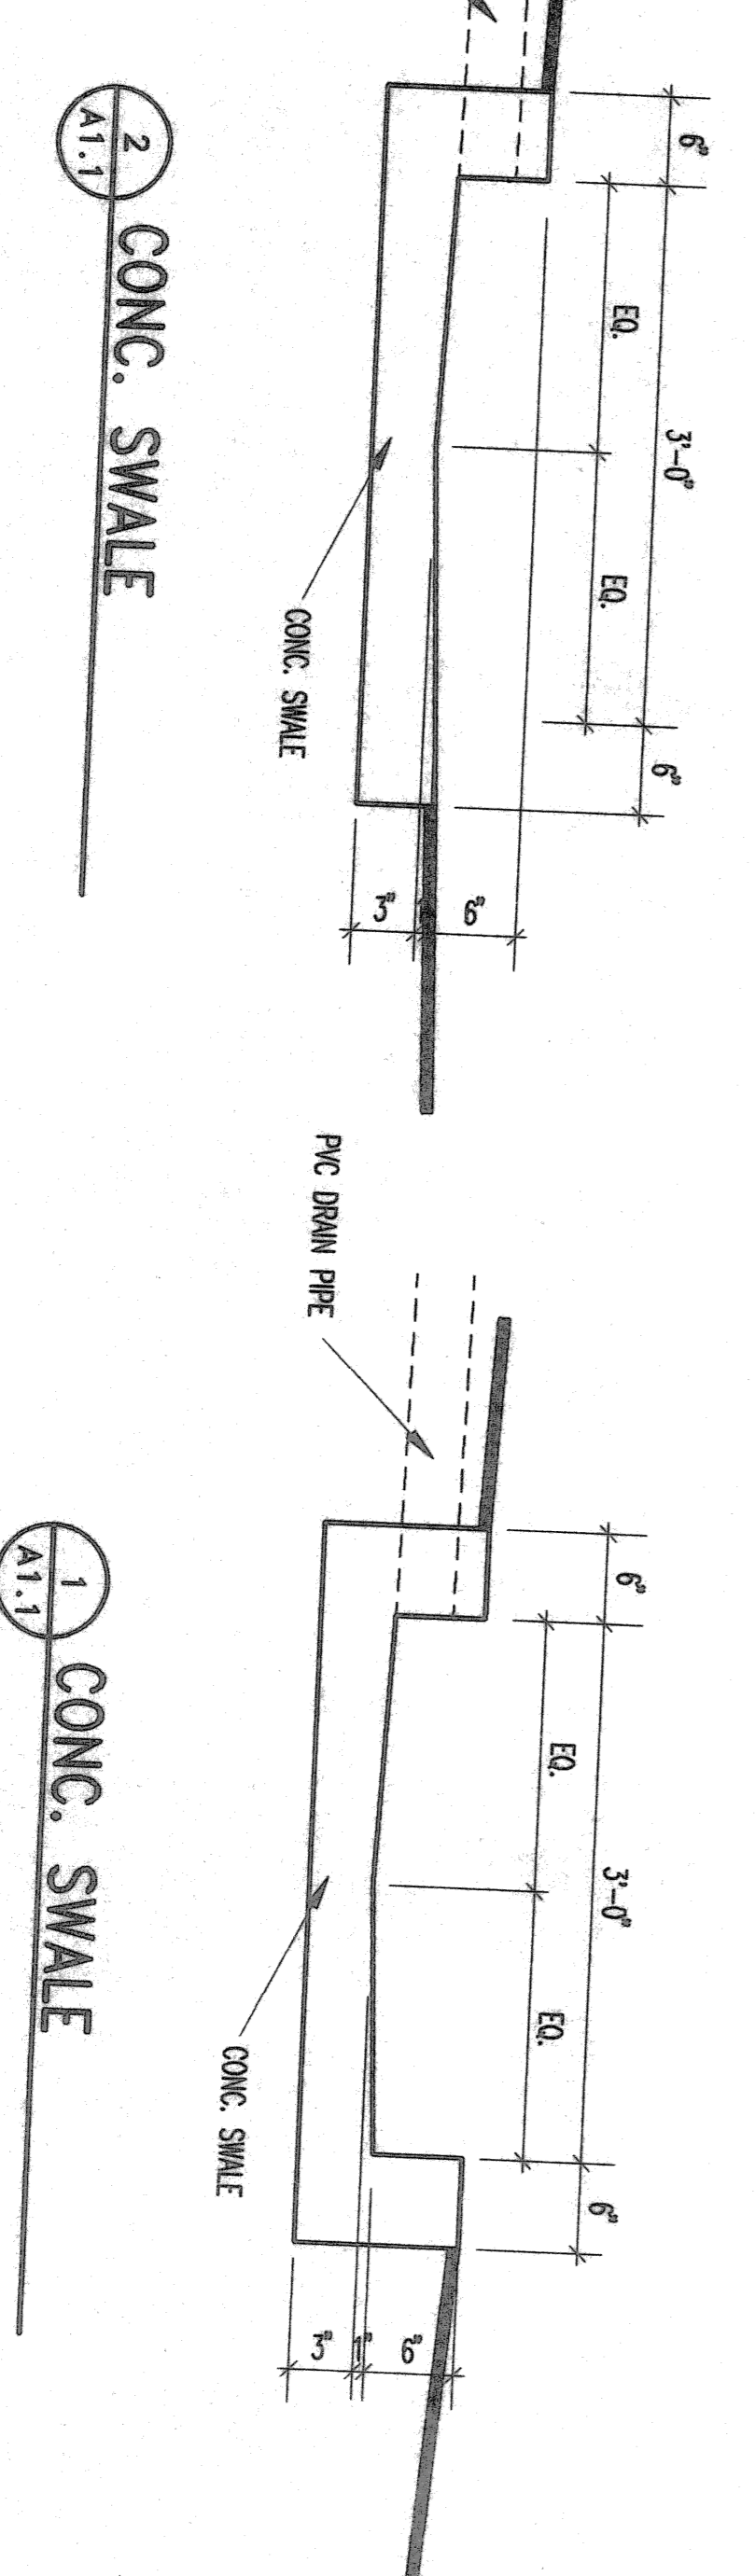


7001 Governor John
 Texas Registered Public
 Architects License No. 1122
 Telephone 817 488-1122
 Facsimile 817 488-5816

CSB/BATHEHORST
 Architects

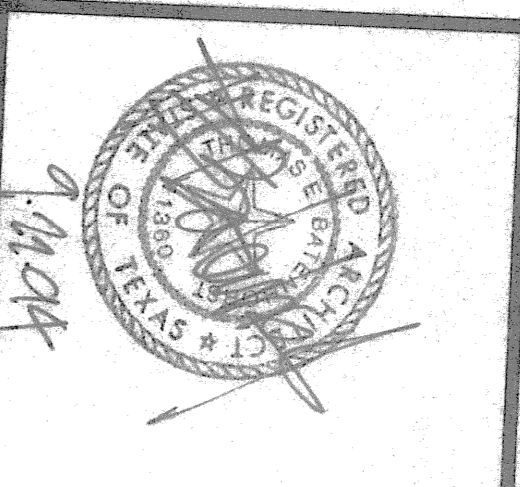

REVISIONS

PERMIT DRAWINGS

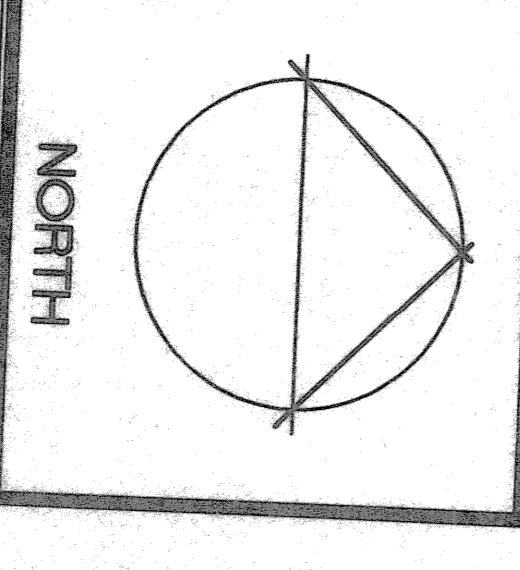

d/b **constructors inc.**

Continental
PET
 Technologies, Inc.

2400 Great Southwest Parkway
 Fort Worth, TX

700 Industrial Blvd.
 Rockwell, TX, 75087

SCALE 1"=40'
 PROJECT 8416
 DATE 12-21-04
 DRAWING **A11**