


LINE "A"

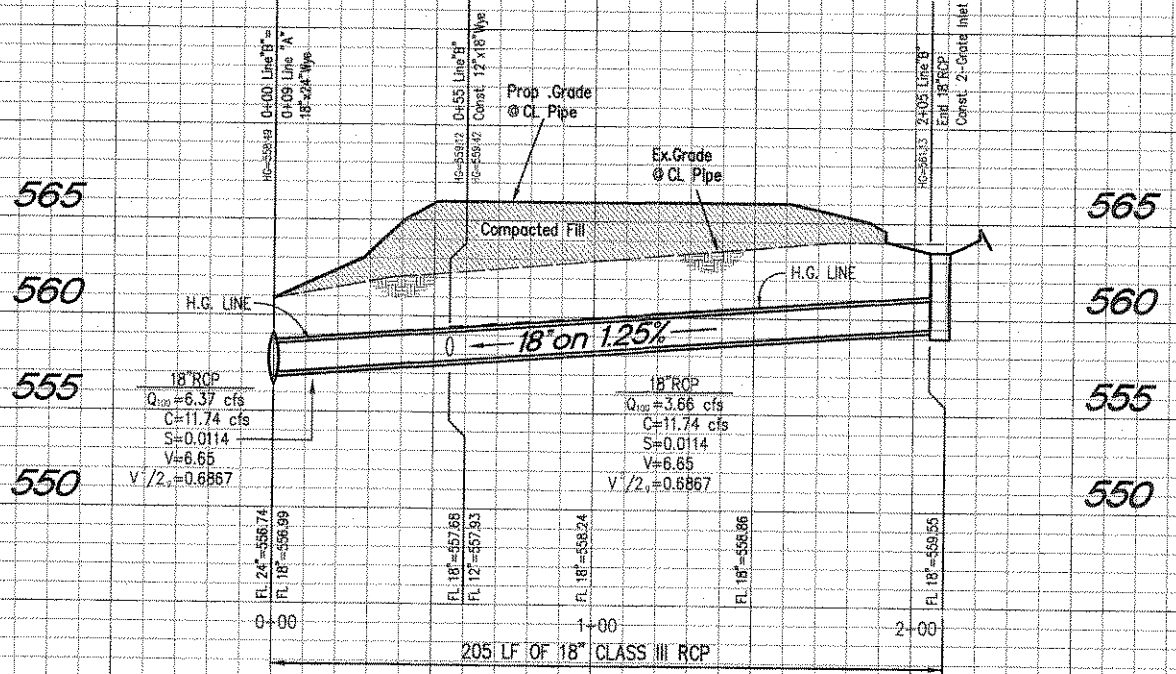

LINE "B"

APPROVED FOR CONSTRUCTION

MAR 27 2000

City of Rockwall Engineering Dept.
City Engineer: _____

Scale:
1"=30' Horizontal
1"=5' Vertical

Contractor shall contact underground utility locator service no earlier than 14 days and no later 48 hours prior to any excavation exceeding a depth of 16 inches.
1-800-DIG-TESS

Benchmark:
City of Rockwall Brass Disk Monument set in Concrete
City of Rockwall Monument # R017.
Elevation = 549.46



revision	date

NDM
NATHAN D. MAIER
consulting engineers, inc.
Two Northpark / 8080 Park Lane / Suite 600
Dallas, Texas 75231 / (214) 739-4741

STORM SEWER PROFILES
WALGREENS - STORE # 5827
F.M. 740 AND F.M. 3097
ROCKWALL, ROCKWALL COUNTY, TEXAS

design	drawn	scale	date	notes
NDM:CE	NDM:CE	NOTED	Mar. 27, 2000	

sheet no.
5
13
job number
9805057