

CONSTRUCTION PLANS

FOR

FREDDY'S FROZEN CUSTARD

LOT 4, BLOCK A


DALTON GOLIAD ADDITION

CITY OF ROCKWALL, ROCKWALL COUNTY, TEXAS

608-08 FREDDY'S FROZEN CUSTARD, ROCKWALL, TEXAS

DEVELOPER:

McCLURE PARTNERS
 P.O. BOX 802047
 DALLAS, TX 75380
 JOHN McCLURE
 PH: (972) 663-3722

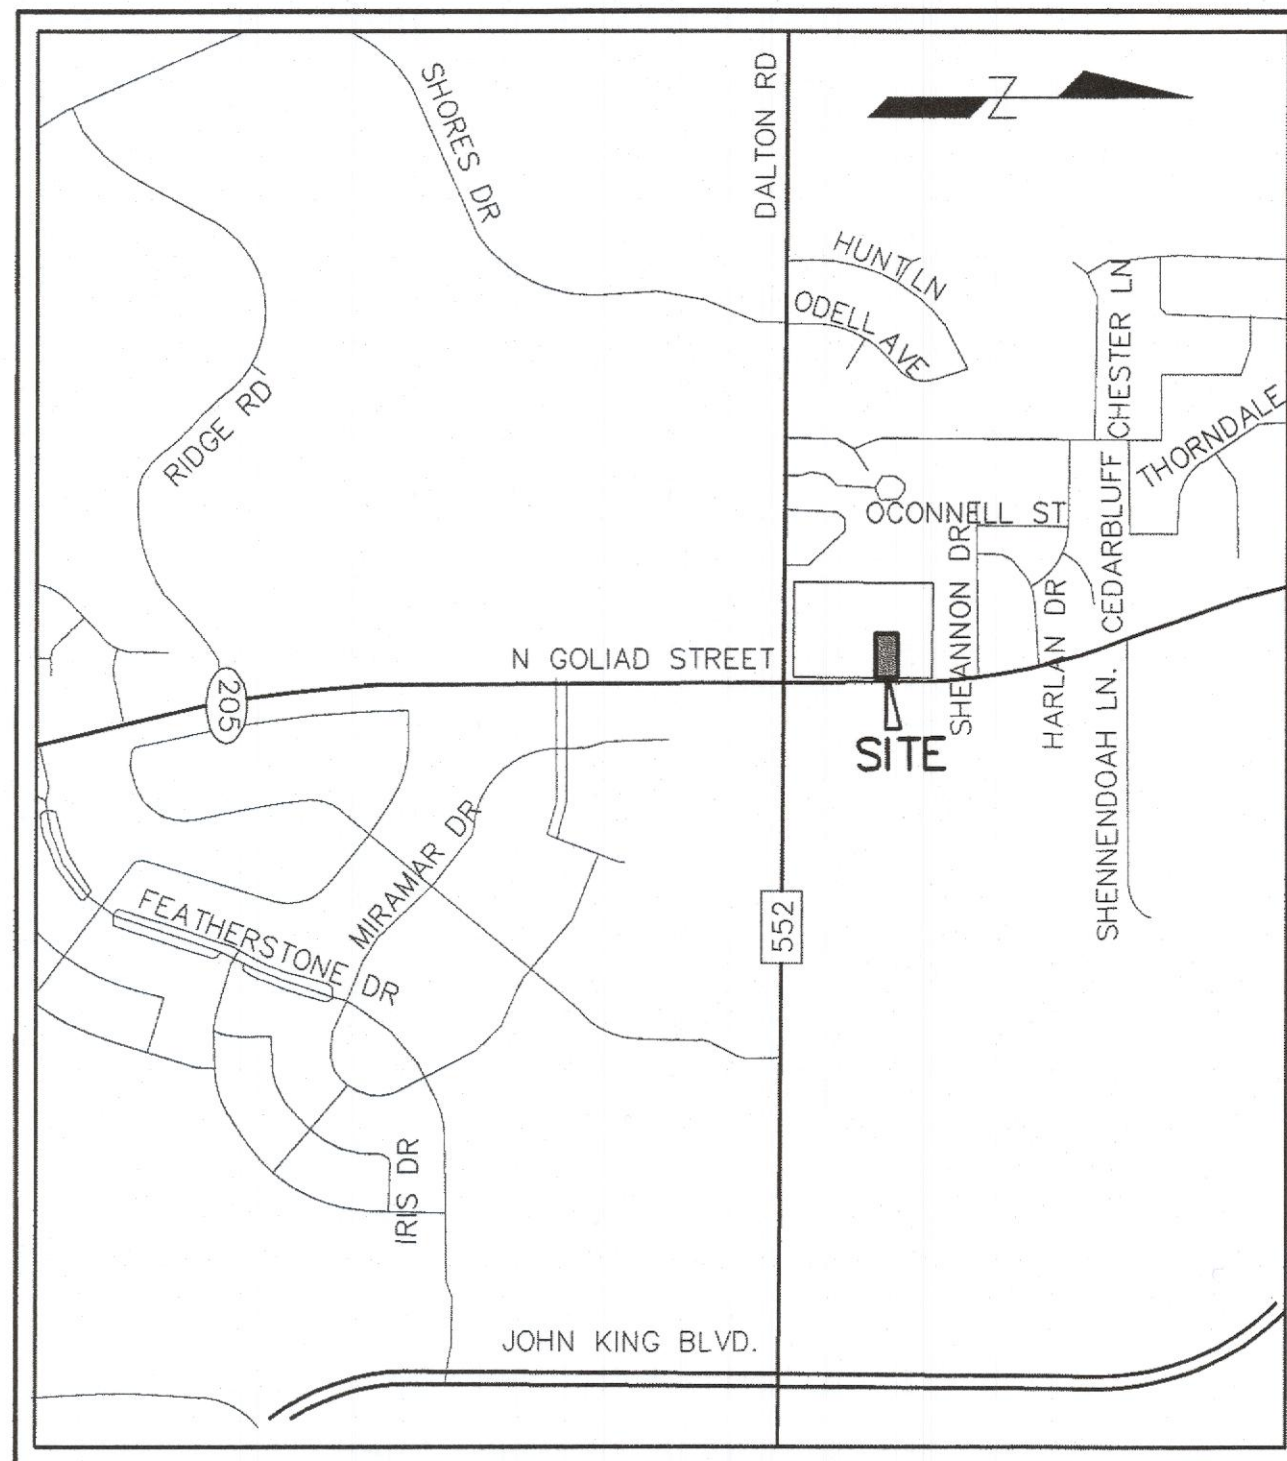

LOCATION MAP
 N.T.S.

E2017-040 12-28-17

PLAN REVIEW	Approved	Dis- Approved	Date
Submittal Date: 12-13-17			
City Engineer			
Assistant City Engineer			
Civil Engineer			
Water			
Wastewater			
Streets			
Engineering			
Fire Department			
Planning & Zoning			
Other Parties			


SHEET INDEX

- COVER
- PLAT
- SP1 SITE PLAN
- L1.1 LANDSCAPE PLAN
- L1.2 LANDSCAPE NOTES, SPECIFICATIONS, AND DETAILS
- C1 DIMENSIONAL CONTROL PLAN
- C2 PAVING PLAN
- C3.1 GRADING PLAN & DRAINAGE PLAN
- C3.2 STORM SEWER PROFILES
- C4.1 DRAINAGE AREA MAP
- C4.2 PROPOSED DRAINAGE AREA MAP
 (SHOWING DRAINAGE CALCULATION FOR VERIFICATION)
- C4.3 HYDRAULIC CALCULATIONS
- C5 EROSION CONTROL PLAN
- C6 UTILITY PLAN
- C7 DETAILS & GENERAL NOTES

SUBMITTALS

NO	DATE	COMMENTS
1	11/07/2017	FIRST SUBMITTAL
2	12/12/2017	SECOND SUBMITTAL

SUBMITTAL #2
 DEC 13 2017
 City of Rockwall Engineering Dept.

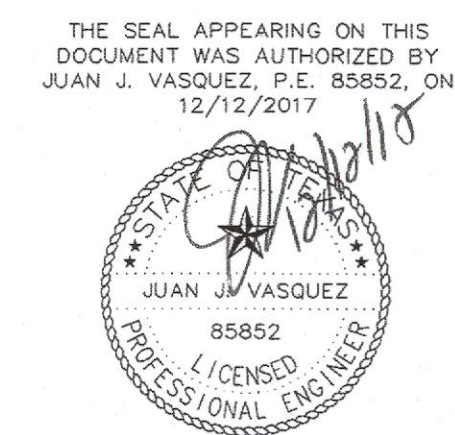

VE

VASQUEZ ENGINEERING, L.L.C.

1919 S. Shiloh Road
 Suite 440, LB 44
 Garland, Texas 75042
 Ph: 972-278-2948
 TX Registration #F-12266