




NOT FOR CONSTRUCTION

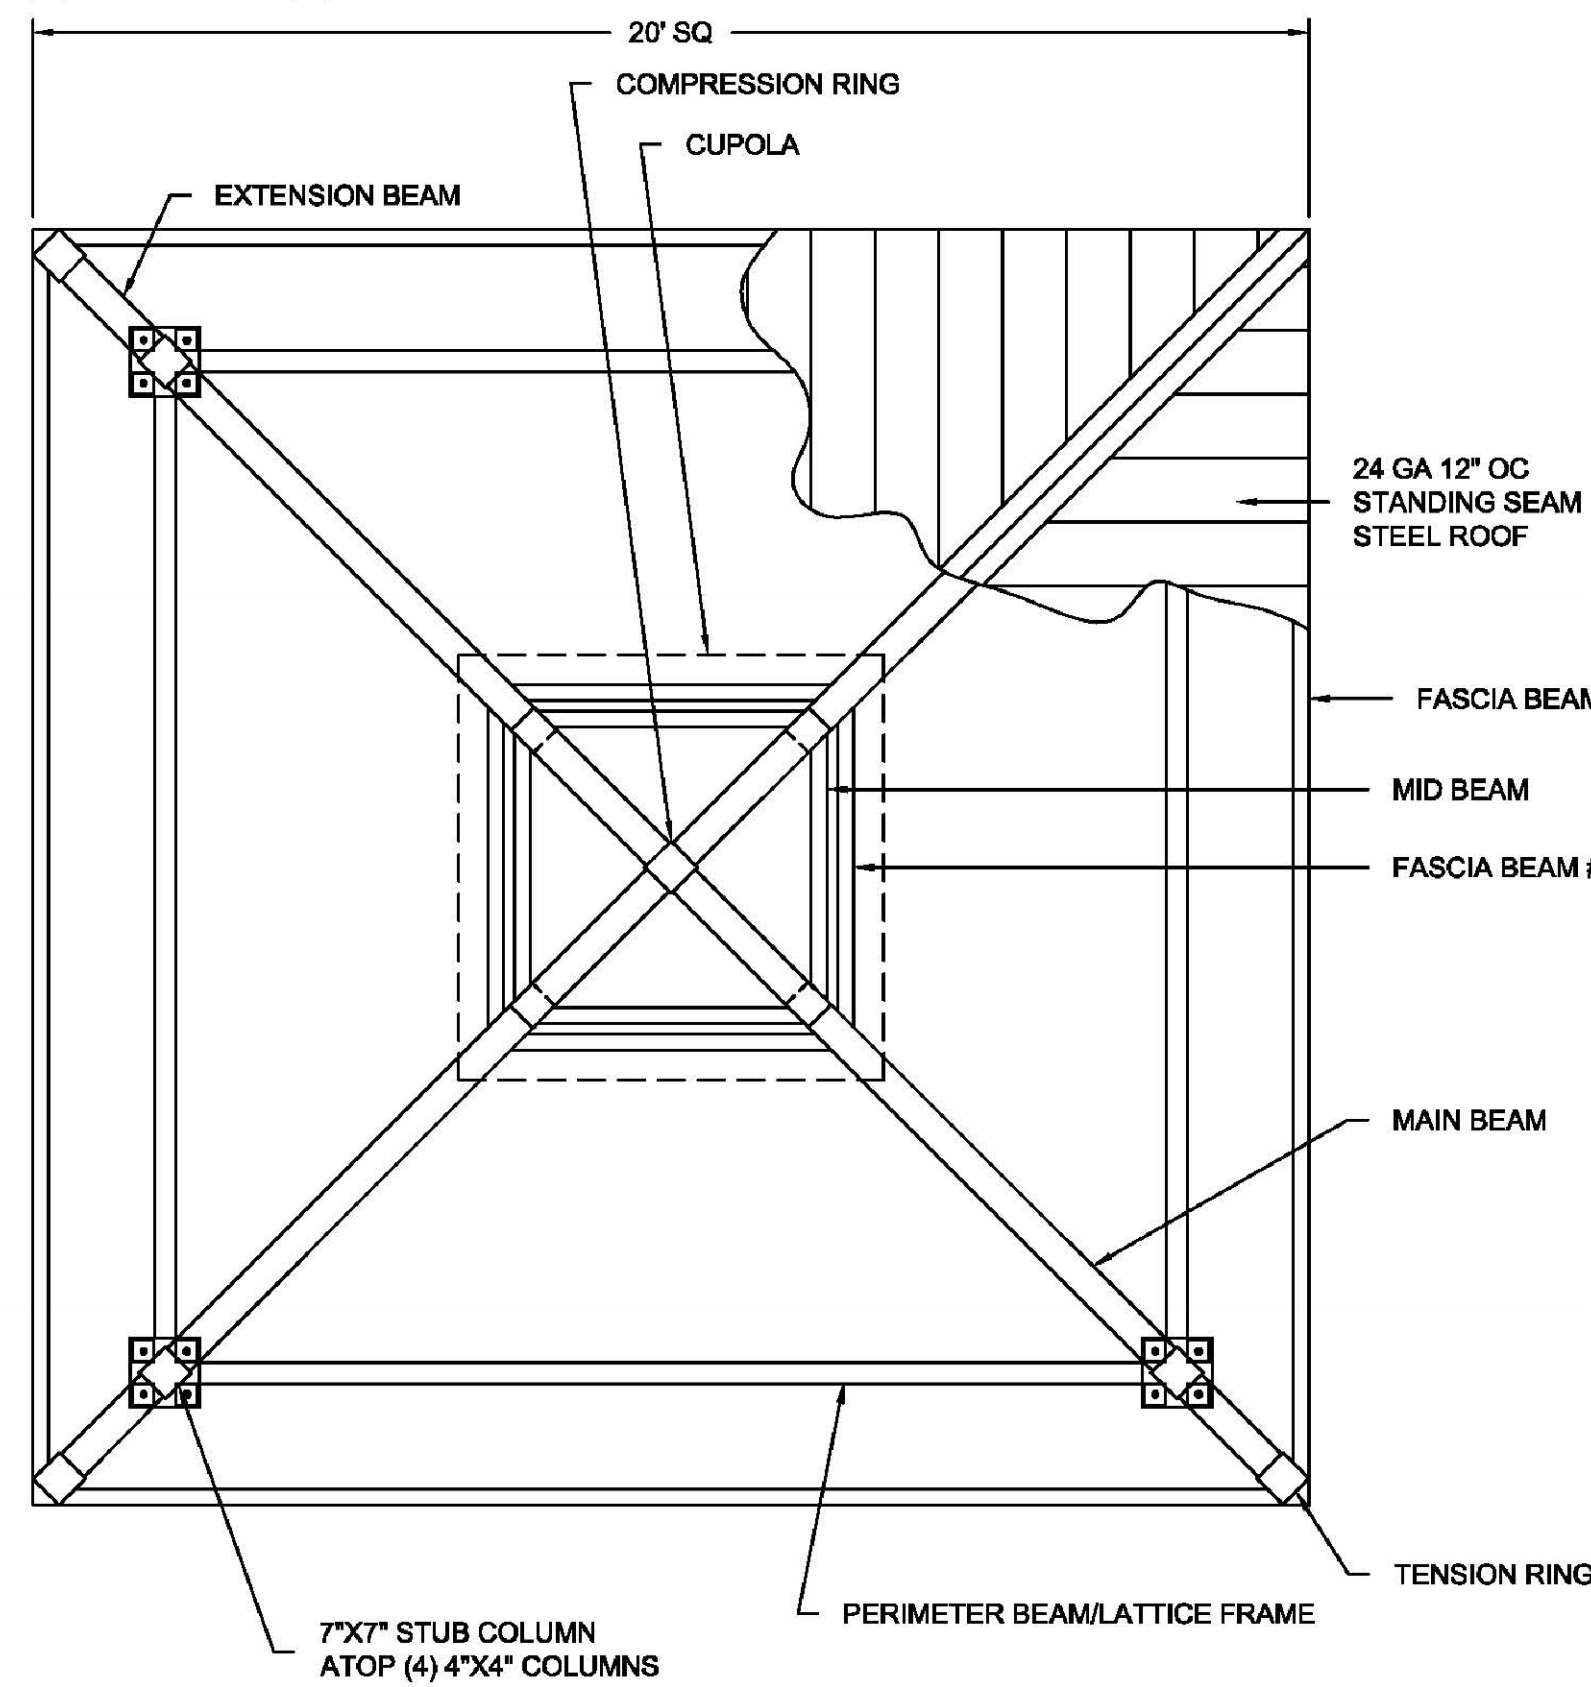



PLAN VIEW 20'X20' CUSTOM SCOTTSDALE MODEL
NTS

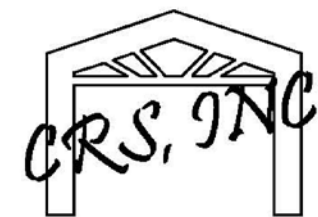

NOTE: FOR ILLUSTRATION ONLY!
FOOTING SIZE MAY CHANGE w/
STRUCTURAL ENGINEERING

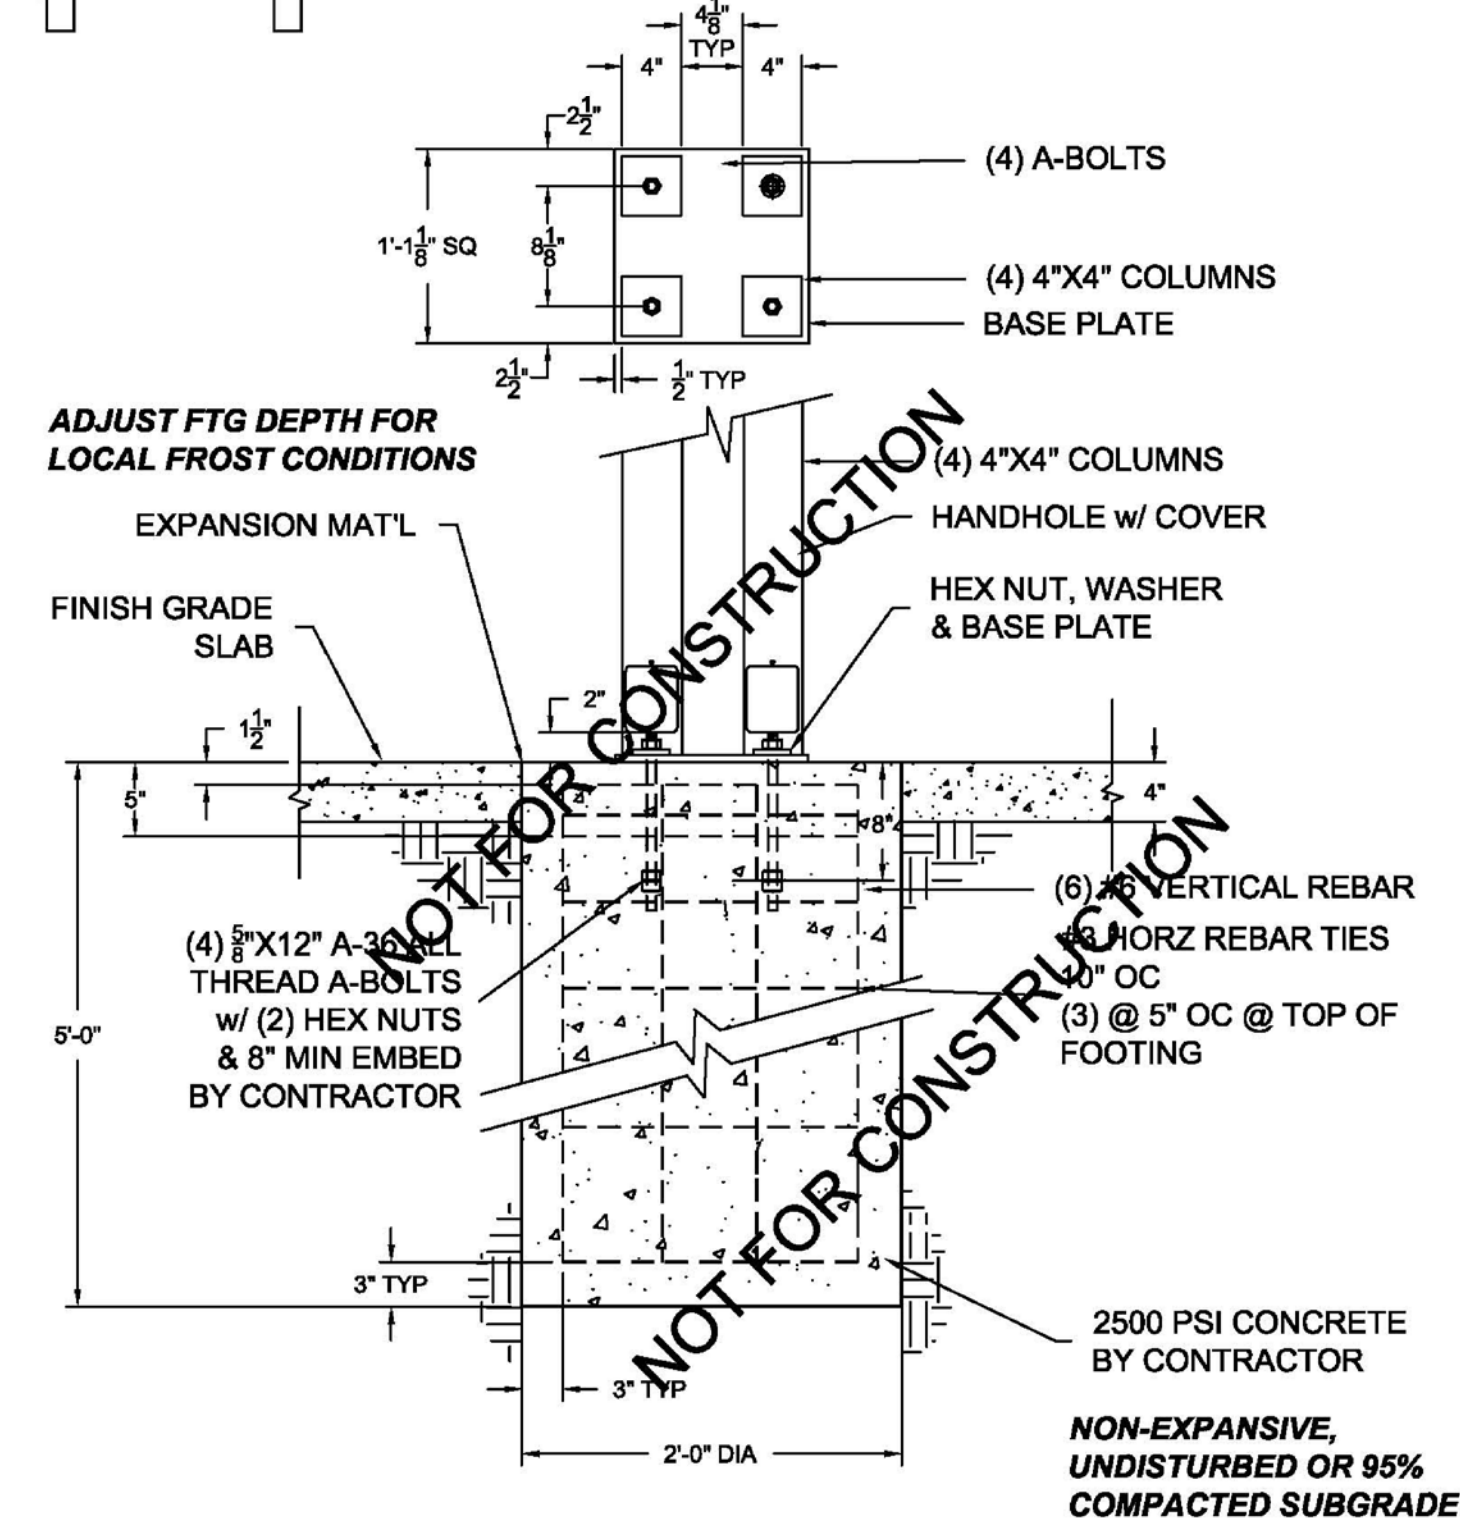


SURFACE MOUNT 4 BOLT CAISSON FOOTING
20'X20' CUSTOM SCOTTSDALE MODEL
NTS

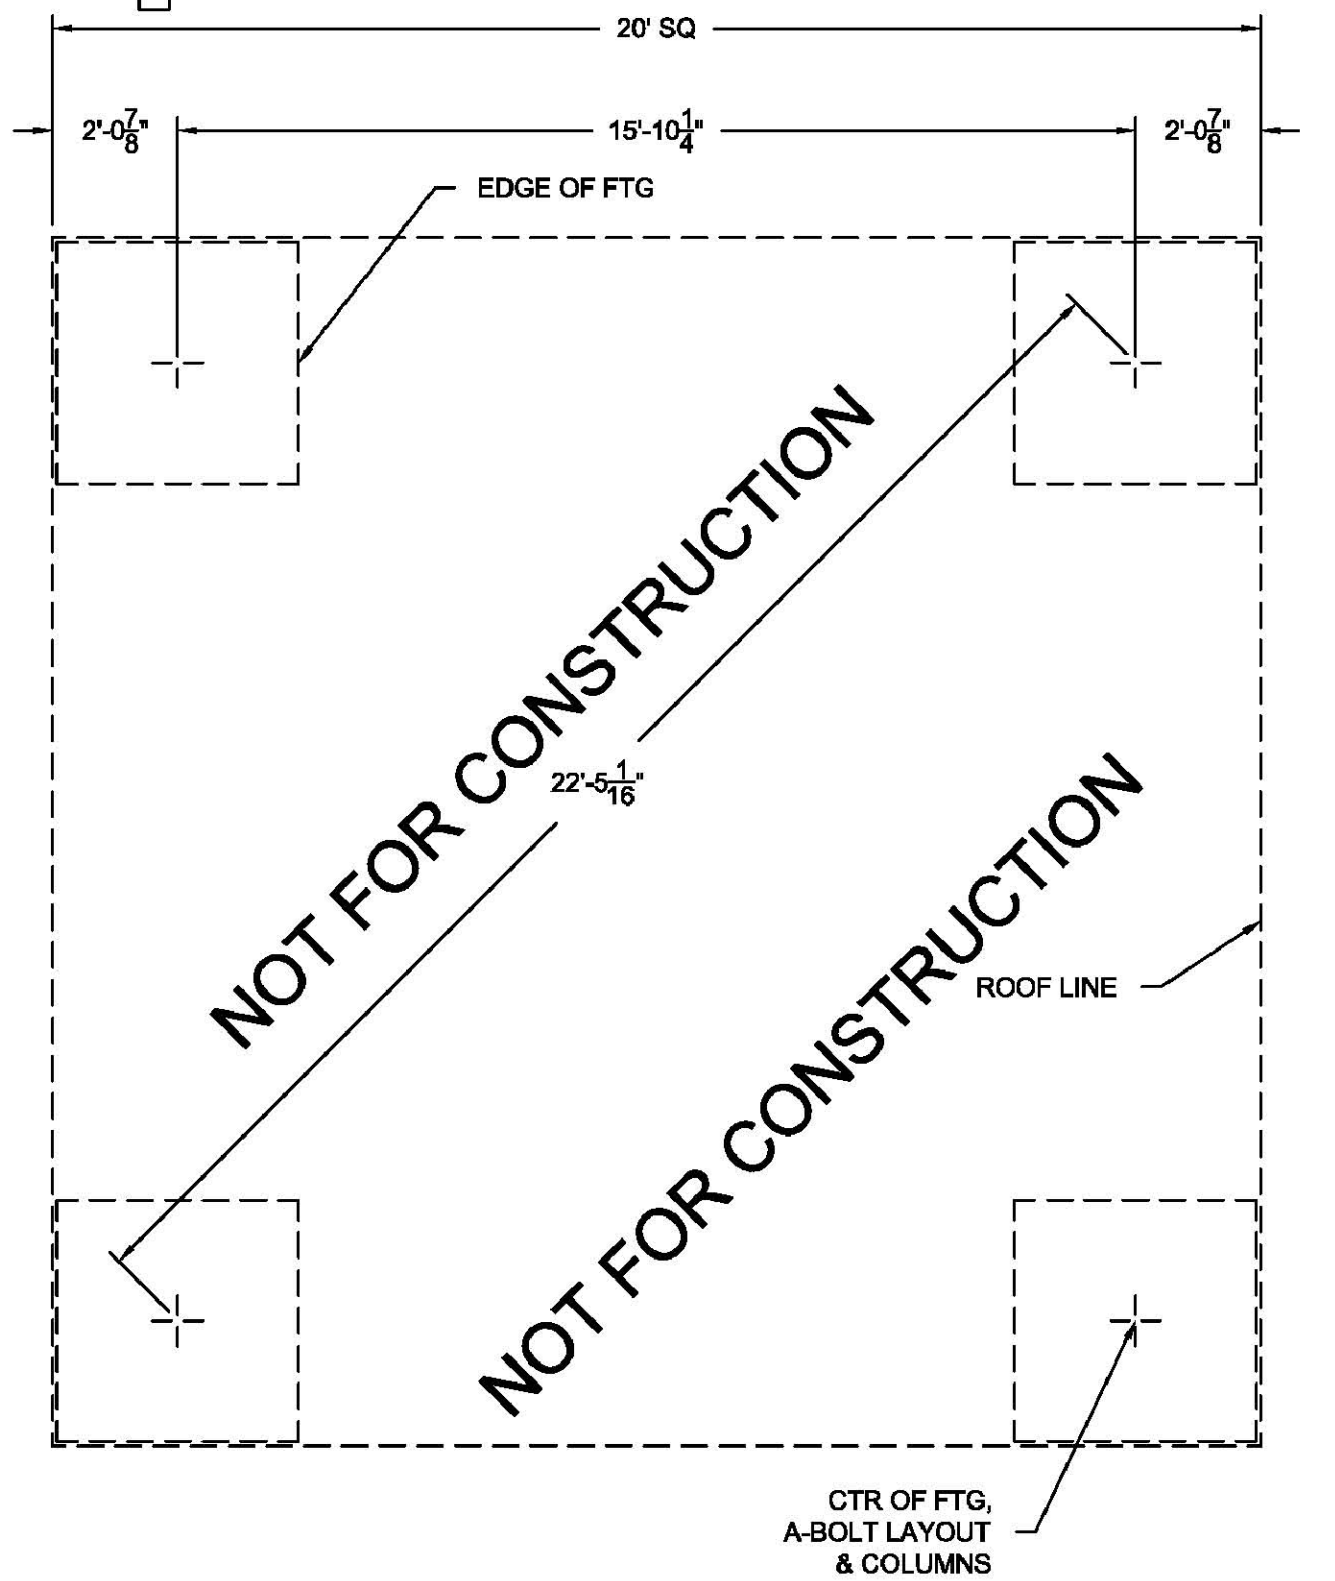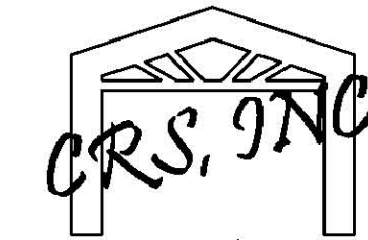


LAYOUT PLAN 20'X20' CUSTOM SCOTTSDALE MODEL
NTS

NOTE: FINAL SEALED & SIGNED FOUNDATION &
STRUCTURAL DRAWINGS TO BE PROVIDED BY
MANUFACTURER FOR REVIEW.
PAVILION BY:
CLASSIC RECREATION SYSTEMS 1.800.697.2195

ROOF COLOR TO BE COOL MARINE GREEN.
FRAME & LATTICE ORNAMENTATION COLOR TO BE
TRAFFIC WHITE.

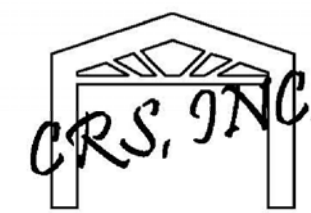


NOTE: FOR ILLUSTRATION ONLY!
FOOTING SIZE MAY CHANGE w/
STRUCTURAL ENGINEERING

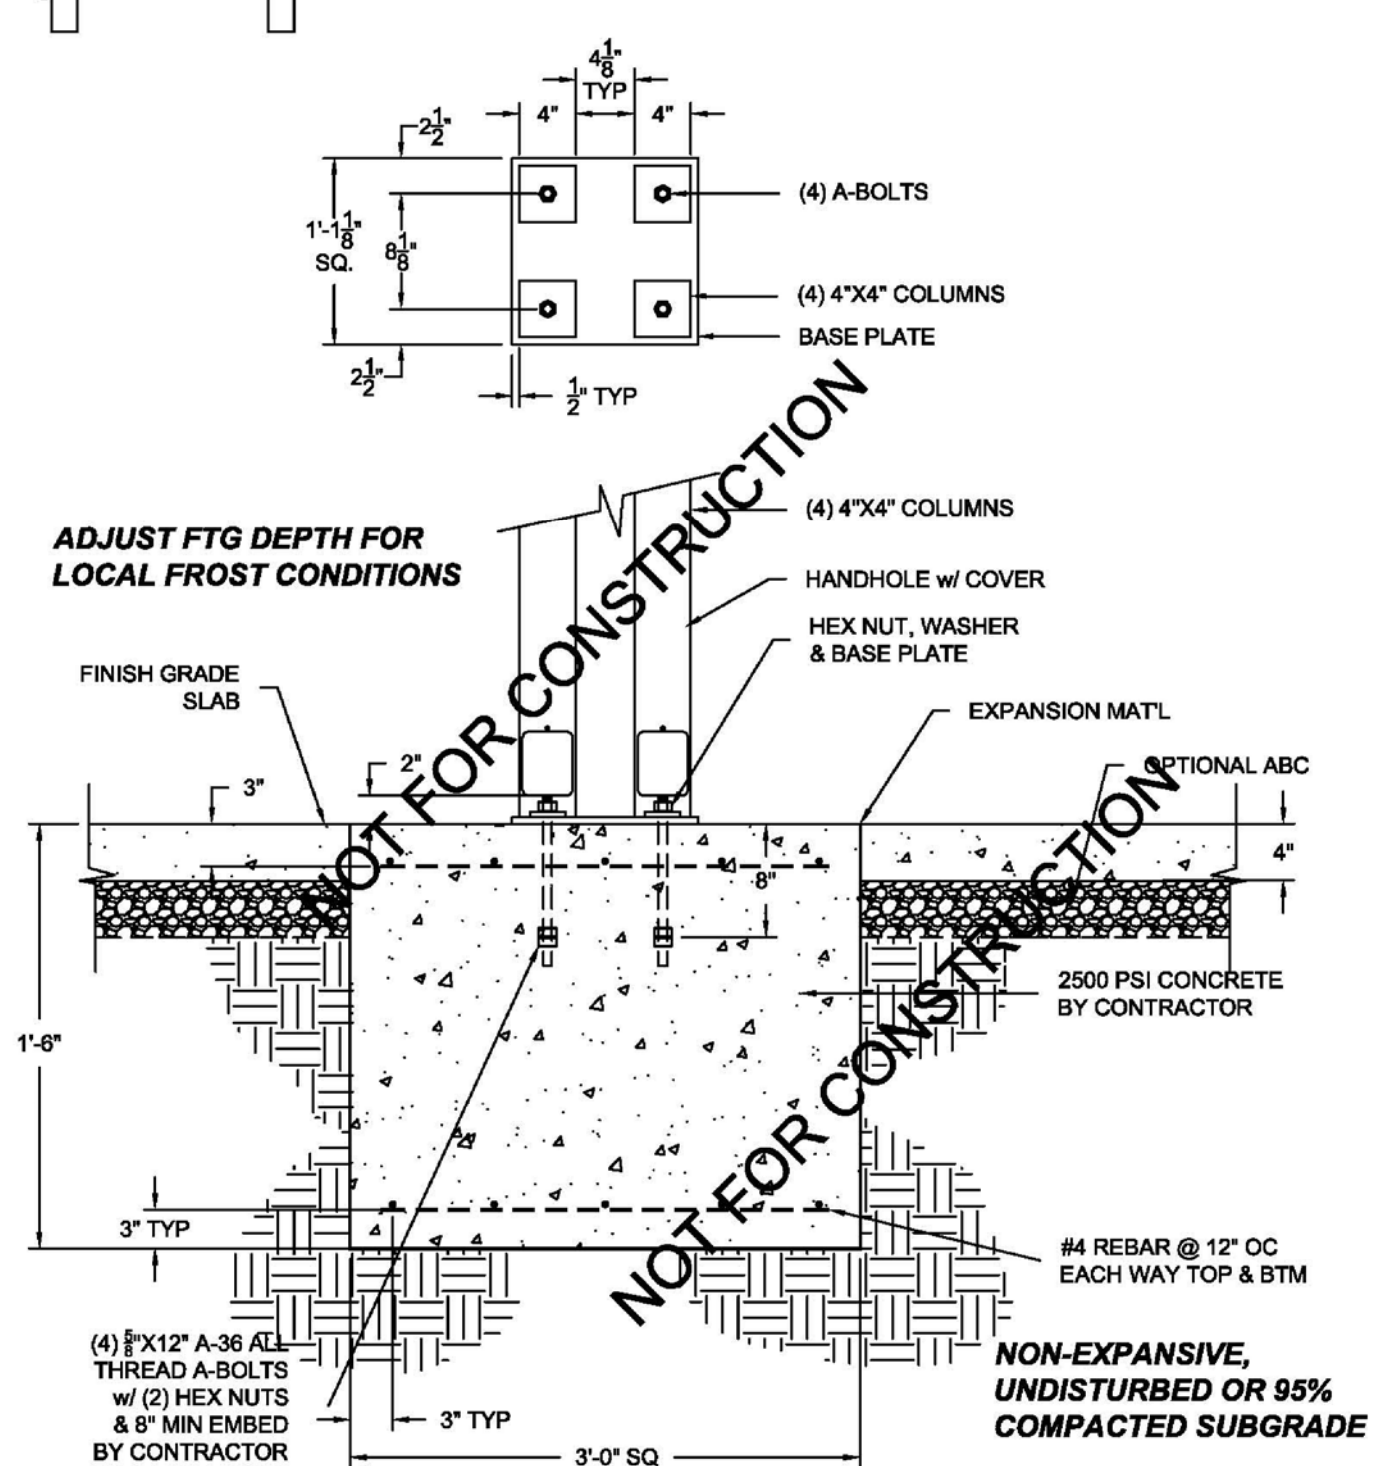

SURFACE MOUNT 4 BOLT SPREAD FOOTING
20'X20' CUSTOM SCOTTSDALE MODEL
NTS

NOT FOR CONSTRUCTION

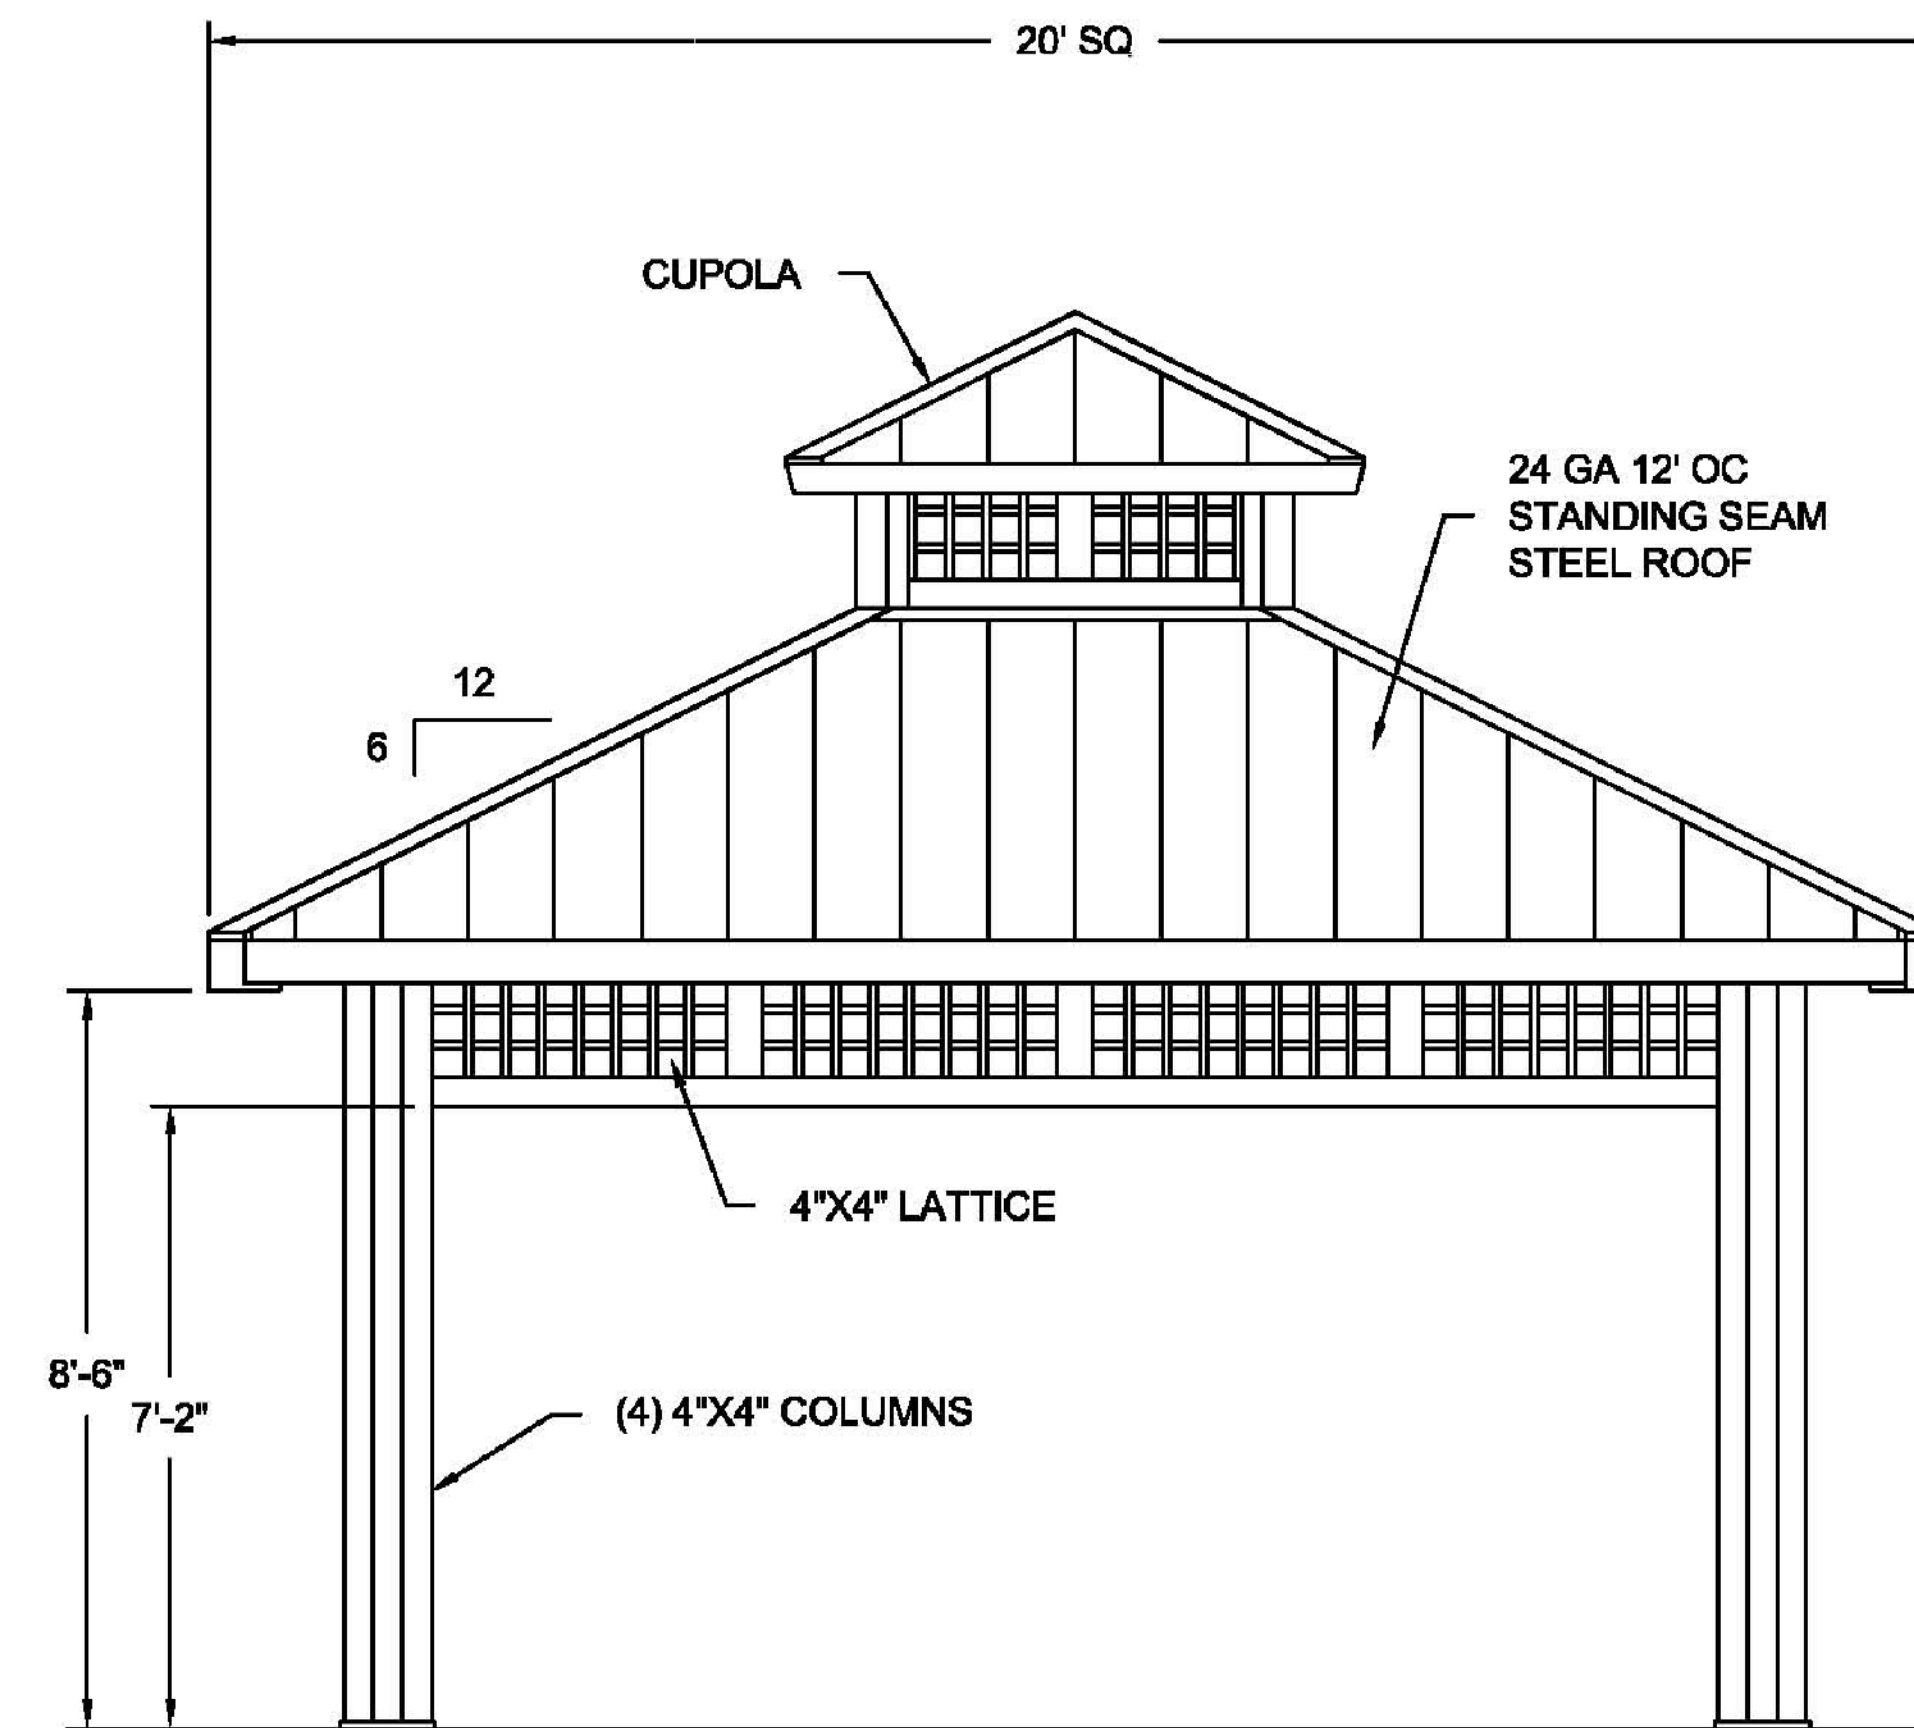

ELEVATION 20'X20' CUSTOM SCOTTSDALE MODEL

REVISIONS:
212 W. Ninth Street
Tyler, Texas 75701
903-597-0606
903-597-0517 Fax

MHS
PLANNING & DESIGN, LLC

PAVILION DETAILS
ROCKWALL TECHNOLOGY PARK
ROCKWALL EDC, ROCKWALL, TEXAS

DRAWN: HNR
CHECKED: MHS
DATE: JAN 2012
SCALE: AS SHOWN
JOB NO.: 12-001