

NOTE: ALL DISTURBED AREAS TO BE HYDROMULCHED OR SEEDED WITH TEXAS HIGHWAY MIX

NOTE: DRIP IRRIGATION TO BE INSTALLED IN LANDSCAPE BEDS.

# OBSERVATION



GRAPHIC SCALE

## LEGEND

	QUANTITY
	800 SQ. FT.
	650
<i>Quercus virginiana</i>	
	39
<i>Rosa Radtko'</i>	
	20


NOTE: 1.) PROVIDE & INSTALL 230 LF OF "COL-MET" STEEL EDGING MANUFACTURED BY COLLIER METAL SPECIALTIES, GARLAND, TX. MODEL #1014, 10' LONG x 4" WIDE AND 14 GA. OR APPROVED EQUAL. SPACING ON STAKES TO BE 36". COLOR IS TO BE STANDARD FOREST GREEN AND EDGING IS TO BE TRENCHED WITH APPROXIMATELY 2" ABOVE GROUND.

2.) REFER TO TECHNICAL SPECIFICATIONS SECTION 2930 FOR BED PREP INFORMATION.

3.) TYPICAL BOULDER SIZE:  
3'6" WIDE  
3'6" TALL  
3'0" DEEP

BURY BOULDERS MIN. 4" IN NATIVE SOIL  
BOULDERS TO BE PLACED END TO END WITH ALL GAPS BETWEEN BOULDERS LESS THAN 2"

4.) FLAGSTONE WALK: FLAGSTONE TO BE +/-3" THICK & GENERALLY 2'6" x 2'6" OR LARGER. CONTRACTOR TO COMPACT SUBGRADE TO 95% PROCTOR DENSITY. PLACE 1" SAND OR DECOMPOSED GRANITE BED. PLACE STONES & FILL JOINTS WITH DECOMPOSED GRANITE. PROVIDE STONE SAMPLES FOR SELECTION BY CONSULTANT.

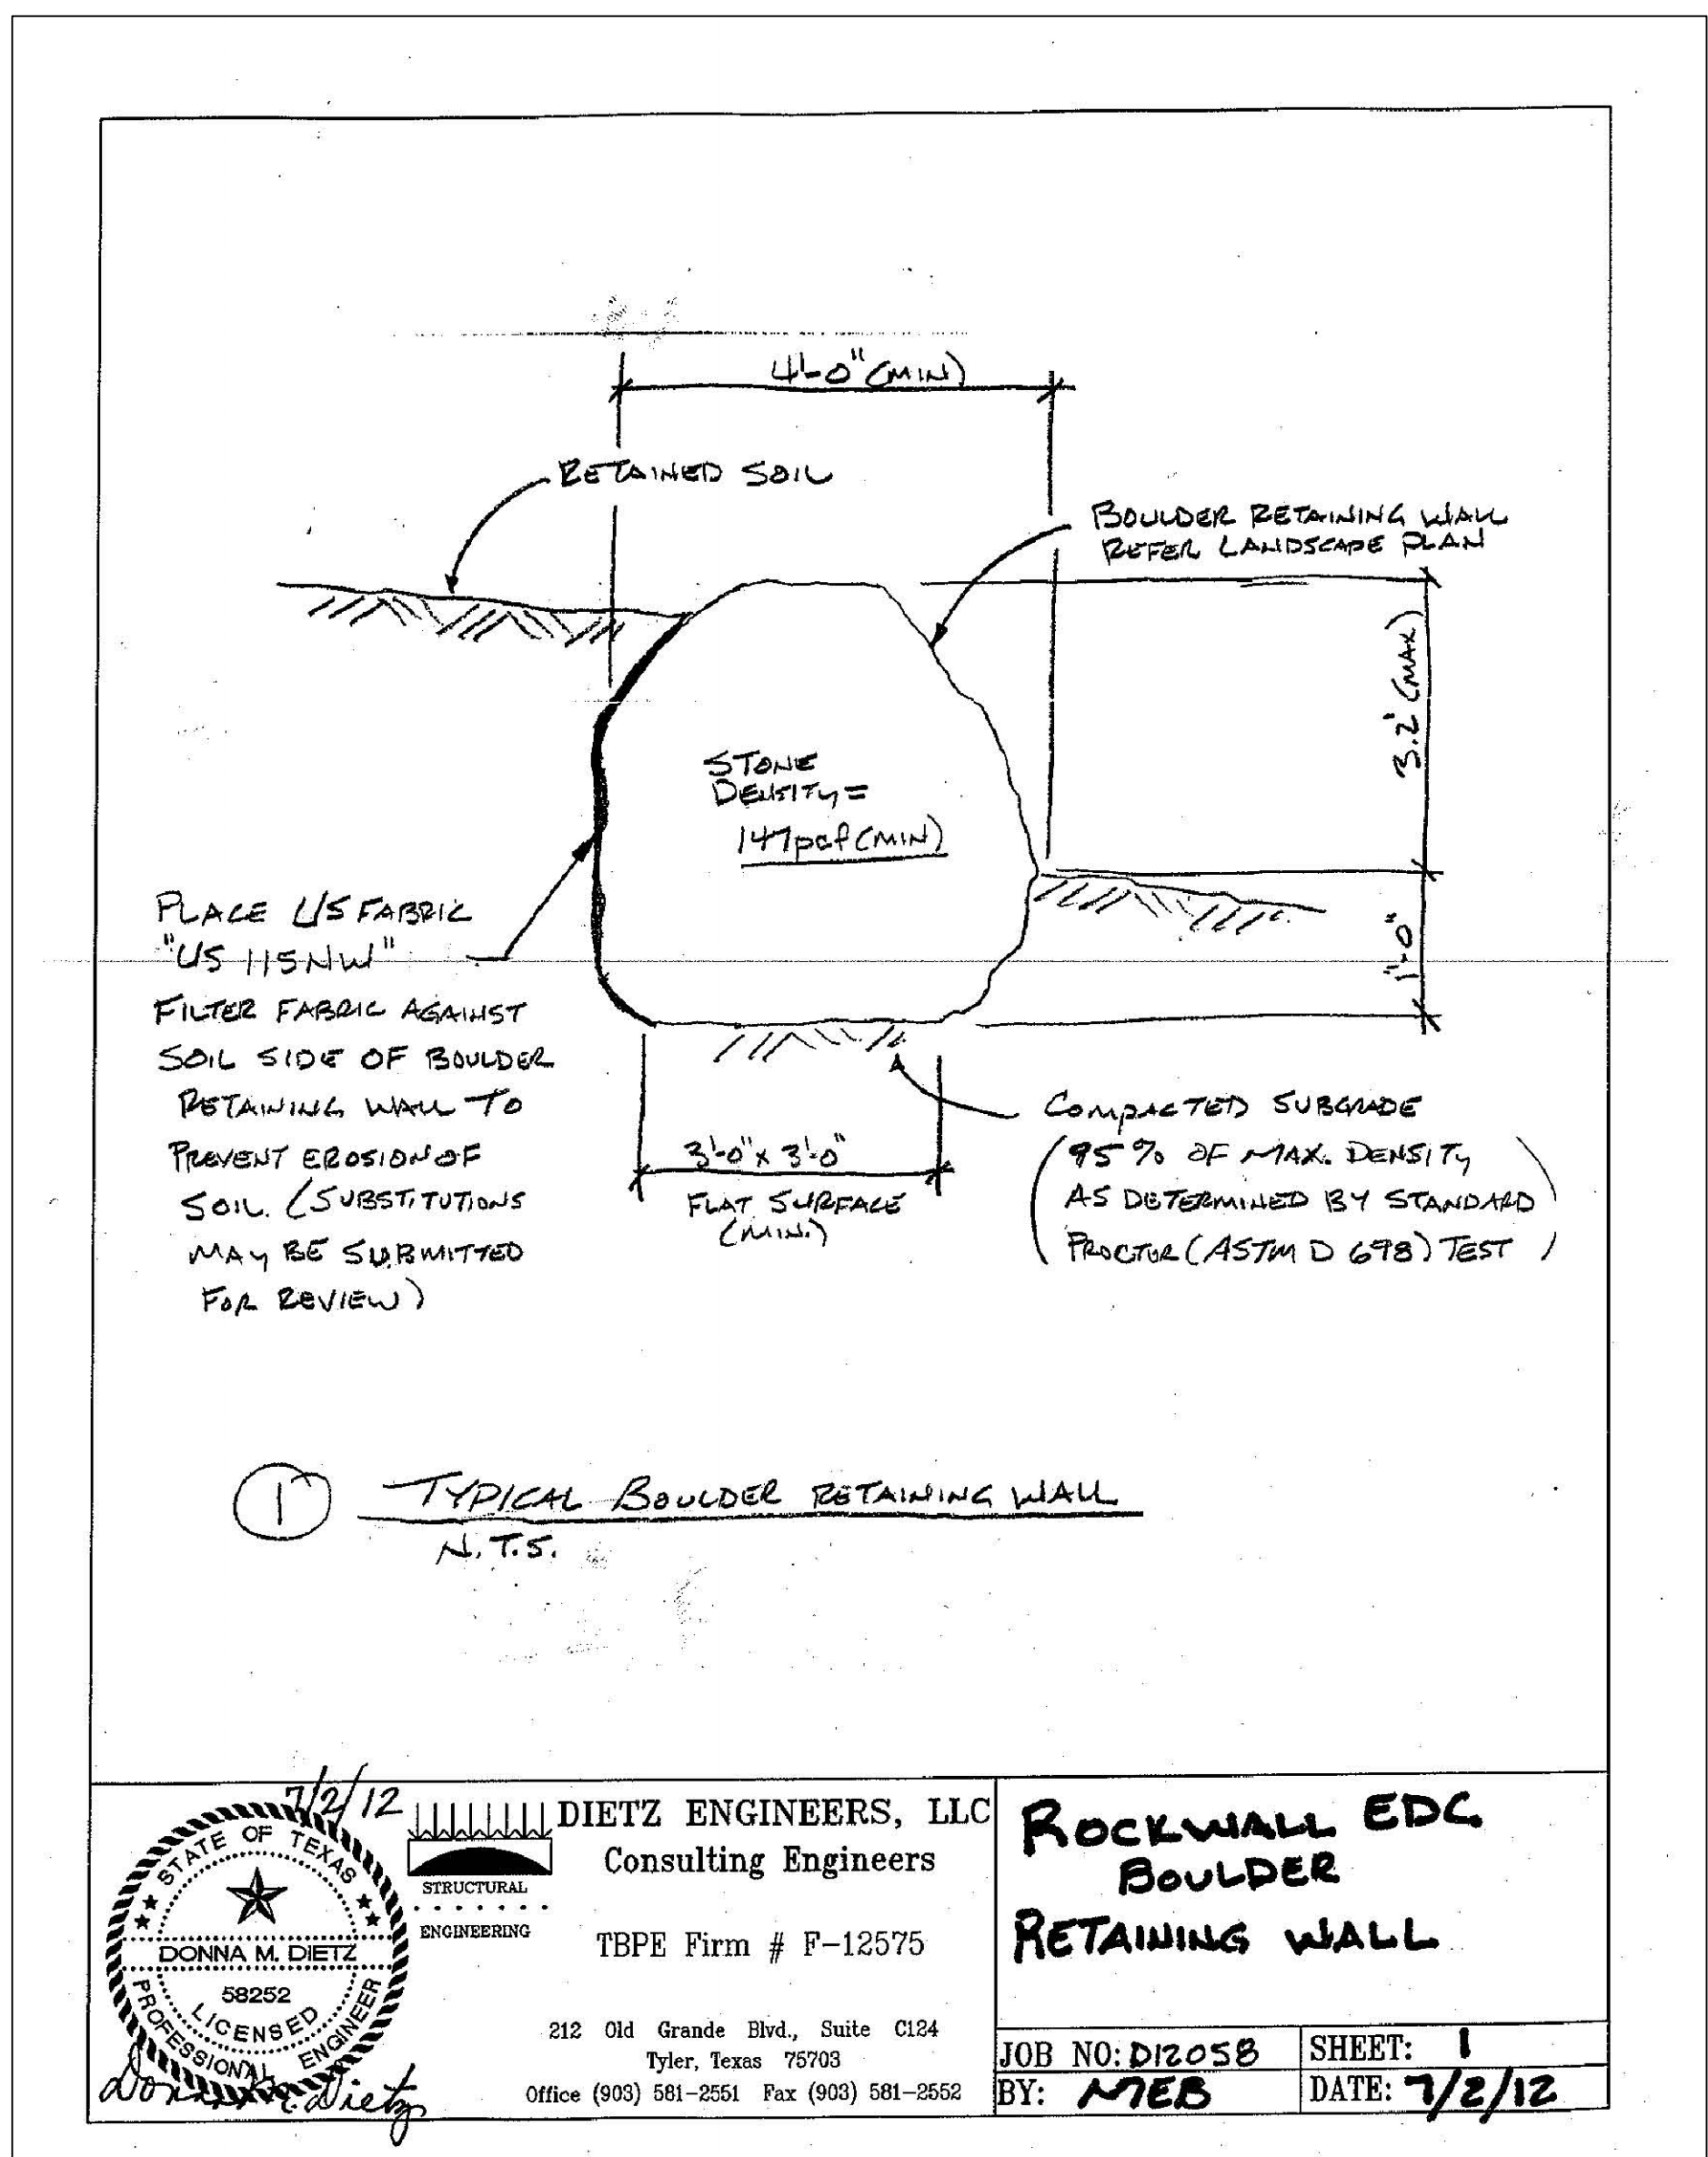

DIETZ ENGINEERS, LLC  
Consulting Engineers  
TBPE Firm # F-12575  
212 Old Grande Blvd., Suite C124  
Tyler, Texas 75703  
Office (903) 581-2551 Fax (903) 581-2552

**Rockwall EDC BOULDER RETAINING WALL**

JOB NO: D1205B SHEET: 1  
BY: MEB DATE: 7/2/12

## LANDSCAPE PLAN ROCKWALL TECHNOLOGY PARK ROCKWALL EDC, ROCKWALL, TEXAS



212 W. Ninth Street  
Tyler, Texas 75701  
903-597-6606  
903-597-0517 Fax