


# CITY OF ROCKWALL

## CIVIL CONSTRUCTION PLANS FOR

# OFFICE/WAREHOUSE BUILDING

## FOR

# ROCKWALL ECONOMIC DEVELOPMENT CORPORATION

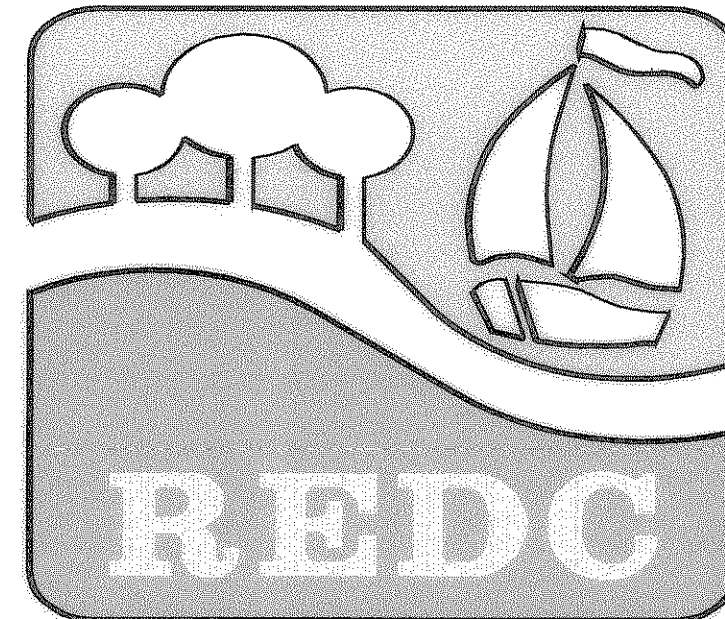


MAYOR  
SCOTT SELF

CITY COUNCIL

BILL CECIL	SAM BUFFINGTON	TERRY RAULSTON
RON COLESON	JOHN B. KING	BILLY MORRIS

CITY MANAGER  
JULIE COUCH

CITY ENGINEER  
CHUCK TODD, P.E.

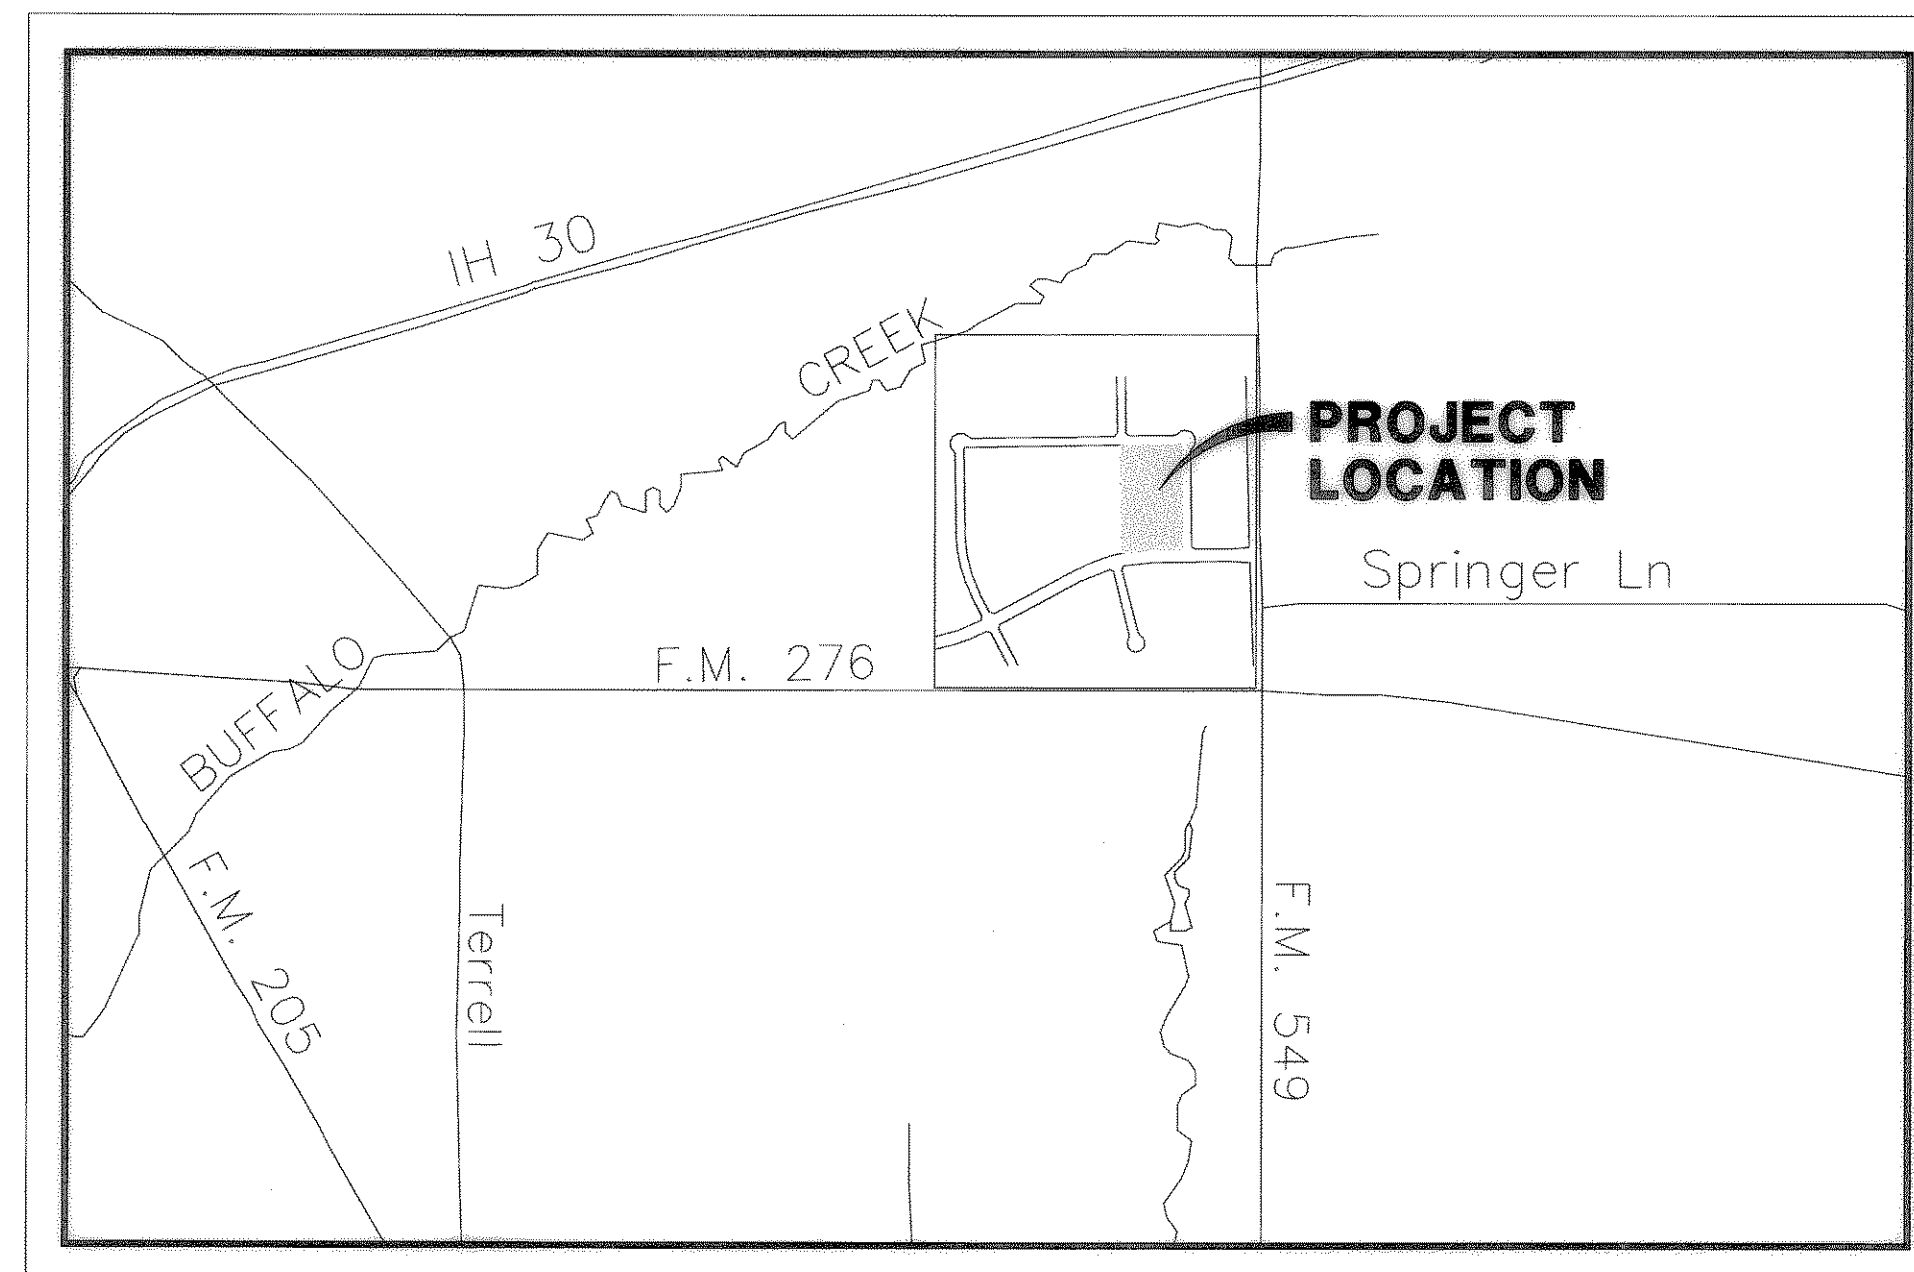

LOCATION MAP

SHEET INDEX

1	DIMENSIONAL CONTROL
2	WATER & WASTEWATER PLAN
3	GRADING PLAN
4	DRAINAGE AREA MAP
5	DRAINAGE PLAN & PROFILE
6	EROSION CONTROL PLAN
7	WATER/DRAINAGE/DIMENSION CONTROL/GRADING ALTERNATE 1
A100	ARCHITECTURAL SITE PLAN
A110	ARCHITECTURAL PAVING PLAN
A120	PAVING DETAILS

OWNER:  
ROCKWALL ECONOMIC  
DEVELOPMENT CORPORATION  
697 EAST INTERSTATE 30  
ROCKWALL, TEXAS 75087

ENGINEER:



1919 S. SHILOH ROAD  
SUITE 530, L.B. 27  
GARLAND, TEXAS 75042

GBW JOB NO. 00-226

JULY, 2000

