
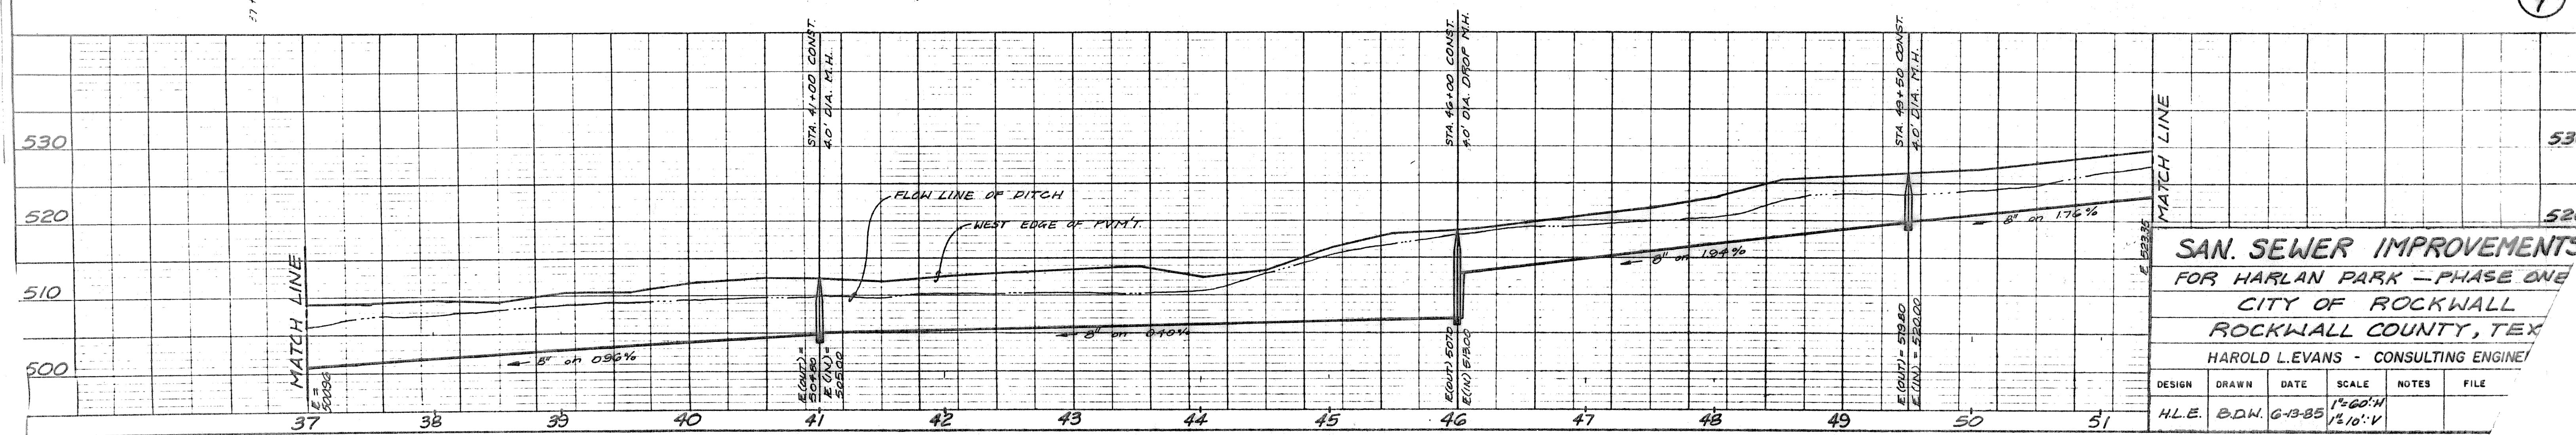
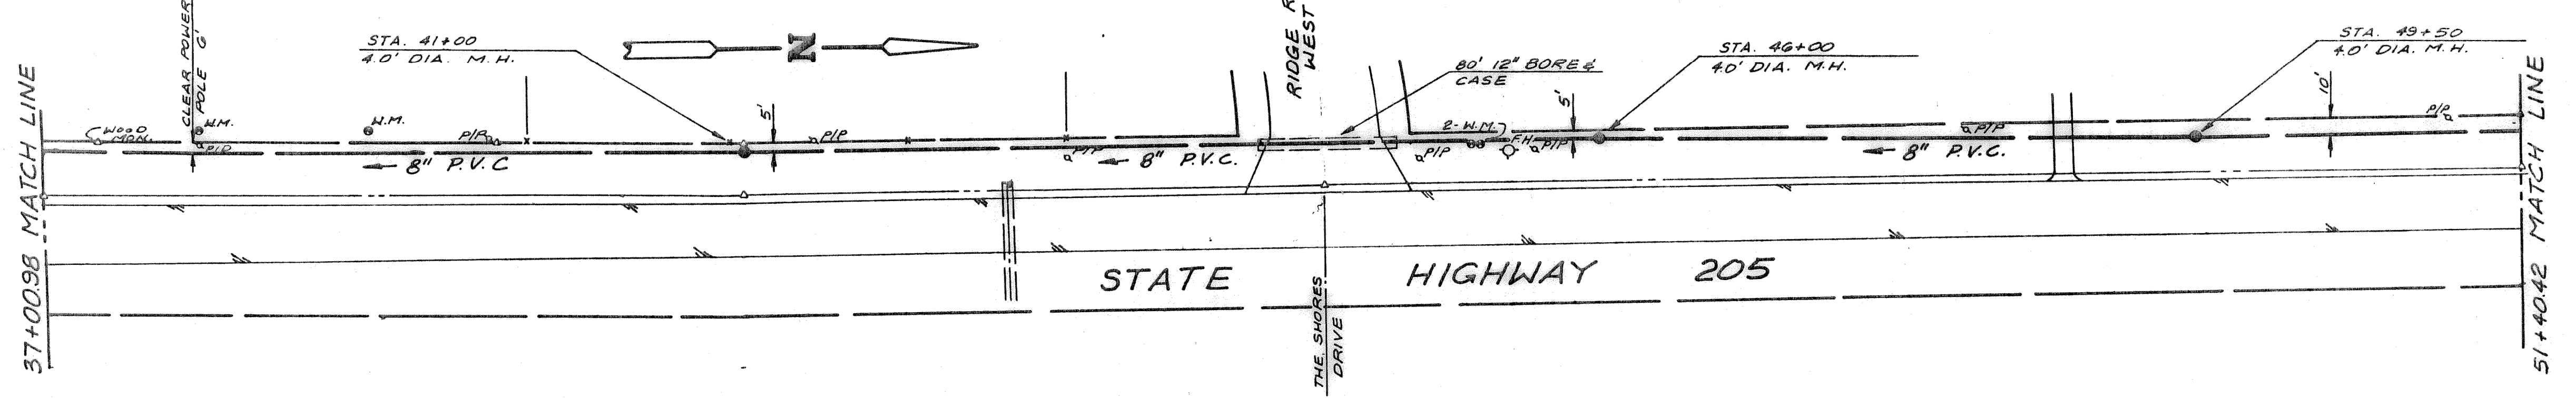
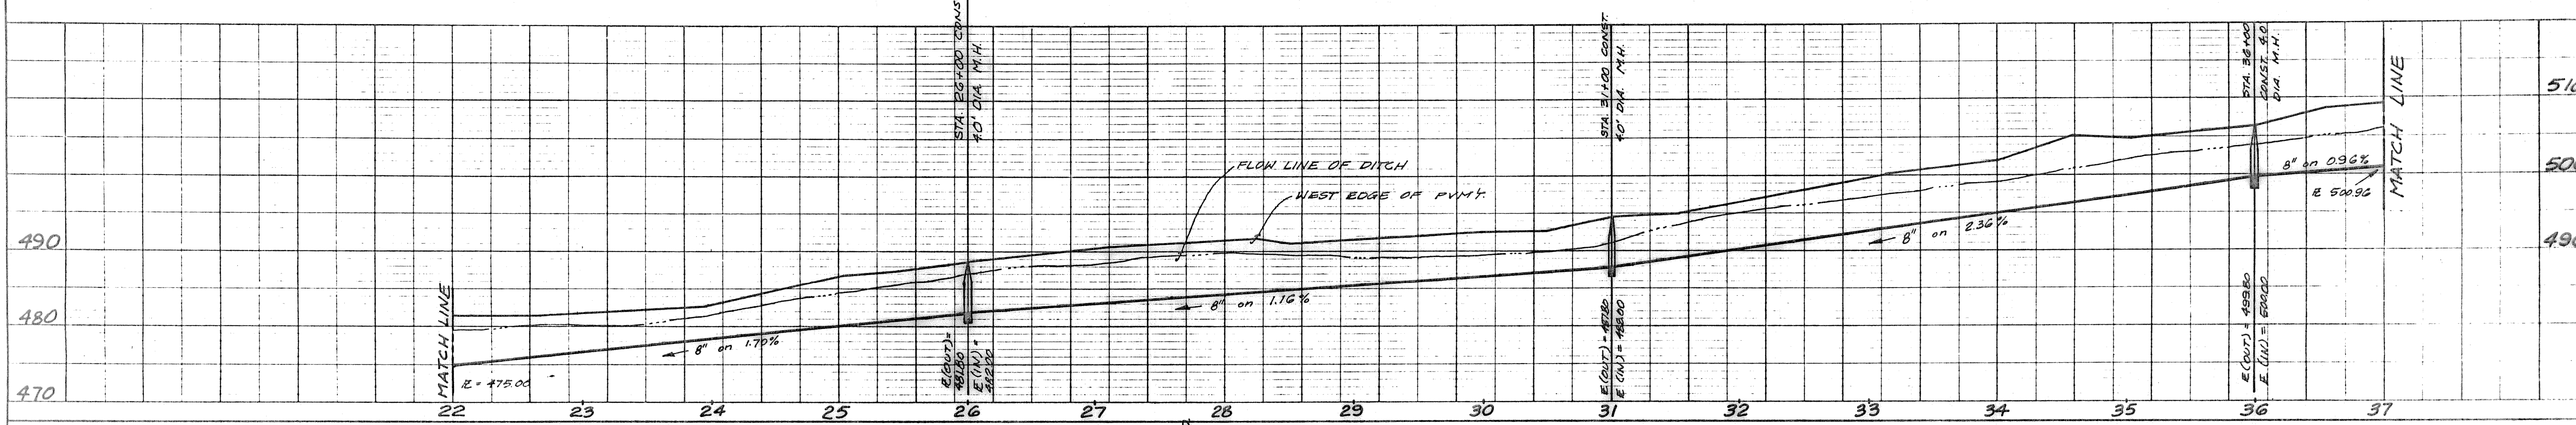


PLAN  
NOTE: SEE SHEET 2 FOR ALTERNATE

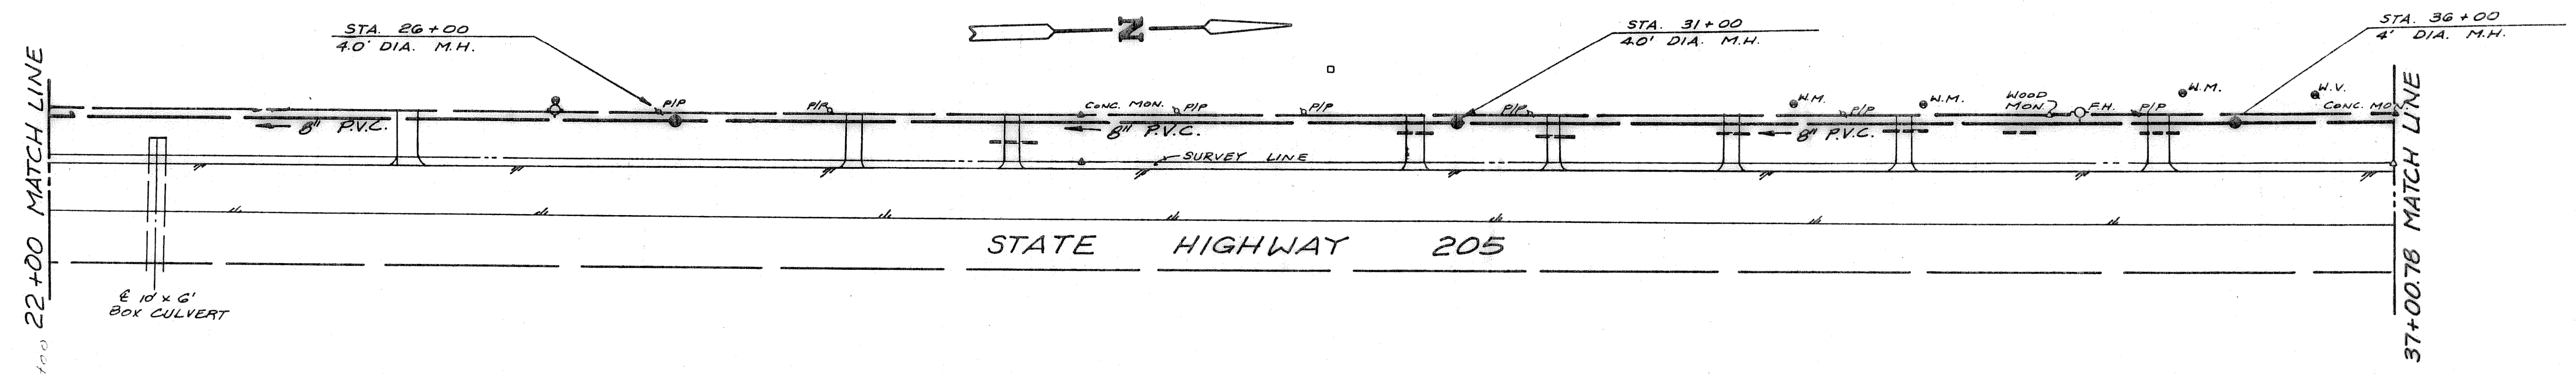

<b>SAN. SEWER IMPROVEMENTS</b>					
FOR HARLAN PARK - PHASE ONE					
CITY OF ROCKWALL					
ROCKWALL COUNTY, TEX					
HAROLD L. EVANS - CONSULTING ENGINEER					
DESIGN	DRAWN	DATE	SCALE	NOTES	FILE
H.L.E.	B.D.W.	6-13-85	1"=60'H 1/2"=10'V		