


NUMBER	NORTHING	EASTING	NUMBER	NORTHING	EASTING
1	5026.2159	5604.9184	121	5233.9995	5452.0625
3	5831.5351	5187.8380	122	5235.3949	5409.6688
4	5920.6082	5902.3070	123	5241.1338	5417.7024
8	5677.8275	4937.9095	124	5216.7302	5409.3045
9	5755.2396	5053.2376	125	5215.7432	5439.2883
10	4959.1368	5270.5522	128	5213.6885	5380.6947
11	4980.0544	4946.6120	129	5227.3578	5395.2945
12	5419.7142	4913.8730	130	5225.5672	5409.3453
13	5192.2934	5282.0552	132	5199.0099	5390.3780
14	5305.6114	5286.2491	133	5169.0261	5389.3911
15	5257.6607	5342.8166	134	5224.1717	5451.7390
16	5308.8438	5294.8956	138	5215.5010	5456.7792
19	5277.9166	5424.5828	139	5222.7960	5488.4636
20	5247.9053	5413.1923	140	5223.5416	5465.8092
23	5223.3079	5499.3106	141	5233.5362	5466.1382
24	5232.7905	5488.7926	143	4905.8587	5518.5278
25	5004.5598	5410.9921	144	5016.6748	5598.0700
26	5183.3736	5601.9781	145	5209.3295	5502.8340
27	5189.4591	5417.0788	146	5212.3894	5522.9703
28	5237.4916	5492.5388	148	5212.6623	5508.7787
29	5238.7753	5489.3552	149	5224.3413	5507.1249
31	5005.8891	5377.8456	150	5219.9137	5502.2788
32	5085.8202	5381.1669	152	5303.9529	5505.6102
33	5086.4014	5367.1790	153	5305.6562	5453.7137
34	5006.4704	5363.8577	154	5669.0924	5501.1549
35	5062.0442	5347.6286	155	5673.8504	5356.2330
37	5005.0349	5383.8545	156	5554.2332	5326.2767
38	5100.1946	5387.0265	157	5658.0422	5520.5732
39	5099.6888	5361.1041	158	5437.8720	5513.3262
40	5017.2903	5357.9568	159	5354.0264	5345.7292
41	4964.3159	5384.4124	161	5640.0177	5320.1034
42	4979.8117	5369.1381	162	5457.2036	5303.8583
44	4991.6794	5372.4574	164	5289.0400	5384.7829
45	4990.3298	5374.9148	165	5290.4354	5342.3892
46	5017.7484	5345.9636	166	5306.2780	5398.0906
47	4981.1614	5366.6807	167	5308.3630	5334.1405
50	4909.0768	5435.2658	168	5397.2691	5283.4517
51	4917.6290	5423.3510	169	5354.8754	5282.0562
52	4914.7134	5427.4130	170	5454.5732	5279.1677
53	4908.2143	5422.7480	171	5345.4643	5299.4225
54	4902.5777	5430.6008	172	5409.3383	5301.5250
55	4914.0195	5414.6605	173	5316.6621	5320.4528
56	4969.9405	5395.0125	174	5308.4606	5311.6930
57	4940.4815	5397.0593	175	5331.2618	5306.7836
58	4945.9073	5407.7650	176	5354.5519	5291.8840
59	5120.4375	5378.6201	177	5323.0603	5298.0238
60	5120.7500	5369.1252	179	5300.2632	5342.7127
61	5157.1621	5379.9954	180	5396.9456	5293.2794
62	5157.4802	5370.3343	183	5443.3818	5284.8025
63	5199.5559	5381.3909	186	5454.0051	5296.4263
64	5199.8739	5371.7297	187	5452.0475	5298.2149
65	5143.0755	5379.8655	191	5442.8336	5294.7899
66	5143.4044	5369.8709	192	5410.1846	5293.7152
67	5099.3613	5369.6793	193	5410.5136	5283.7207
71	5110.8040	5376.9091	194	5281.1397	5429.4219
72	5151.3640	5376.6675	195	5280.6503	5444.2911
73	5151.6915	5368.0941	196	5288.4374	5398.0165
74	5170.3055	5281.6294	197	5287.1215	5437.9948
75	5081.7038	5278.2451	198	5298.8678	5385.1064
77	5162.6387	5342.6194	200	5298.4320	5398.3454
78	5162.7338	5363.5122	208	5285.4831	5449.4529
81	5079.3628	5339.5335	210	5297.1161	5438.3238
82	5067.2284	5342.8230	211	5298.1055	5449.8683
83	5069.7996	5275.5086	213	5526.7031	5303.3313
84	5080.1740	5265.8976	214	5606.3916	5310.3839
94	5105.3569	5369.9083	215	5527.9372	5289.3858
95	5105.6844	5361.3331	216	5607.6258	5296.4384
97	5146.8880	5362.9069	218	5488.4443	5670.3184
100	5180.3466	5333.1440	221	5308.9262	5634.7615
101	5181.9309	5291.6667	222	5343.5224	5665.5604
104	5199.9407	5369.9371	225	5742.7035	5807.2978
105	5195.1352	5364.7499	226	5447.8236	5746.3334
107	5250.4971	5345.5113	228	5752.5386	5811.2858
109	5190.0103	5343.5203			
112	5151.5572	5388.4825			
118	5106.4744	5381.0629			

**GENERAL NOTES**

1. THE GENERAL CONTRACTOR MUST VERIFY ALL EXISTING CONDITIONS AND REPORT ANY DISCREPANCIES TO THE ARCHITECT BEFORE BEGINNING WORK.
2. REPAIR AND REPLACE ALL EXISTING SIDEWALKS AND PAVING TO REMAIN THAT ARE THAT ARE DAMAGED DUE TO CONSTRUCTION.
3. ALL AREAS OF CONSTRUCTION SHALL BE FENCED AND SECURED THROUGHOUT THE PROJECT. THE CONTRACTOR SHALL VERIFY EXTENT OF FENCING REQUIRED DUE TO STAGING AREAS, JOBSITE TRAILER LOCATIONS, ETC.


**DIMENSIONAL CONTROL PLAN**

SCALE: 1"=50'

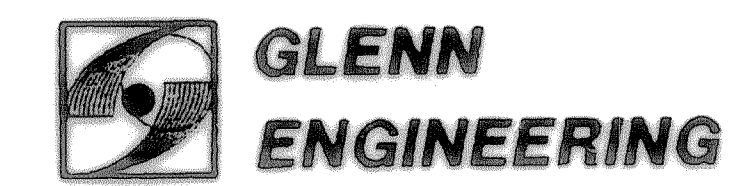

PHONE 214-777-8881 FAX 214-777-8229  
100 DECKEN COURT - SUITE 220 IRVING, TEXAS 75038

**ROCKWALL HIGH SCHOOL ADDITIONS  
ROCKWALL INDEPENDENT SCHOOL DISTRICT  
ROCKWALL,  
TEXAS**

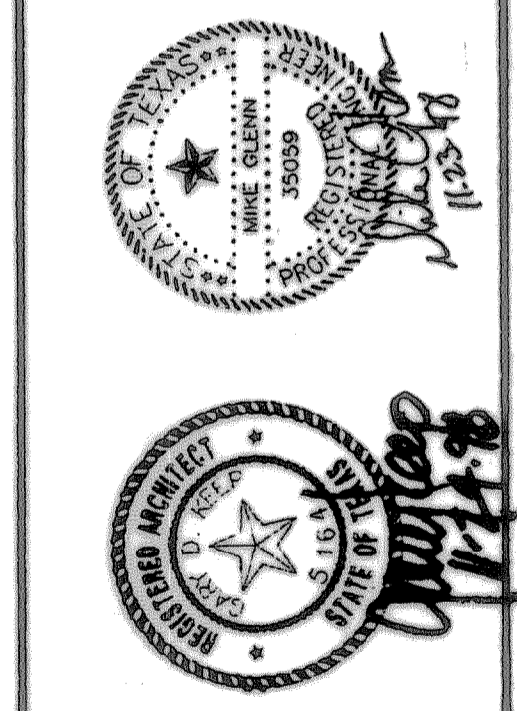

SHEET NUMBER C  
OF 21  
2.19r  
SET NUMBER

DATE 31 AUGUST, 1998  
DRAWN BY JTV  
CHECKED R/AH  
CONTRACT NO 1498416  
REVISED 19 NOV., 1998