

GEOMETRIC LAYOUT

1" = 20'

GENERAL NOTES
 1. PRIOR TO STARTING CONSTRUCTION, THE CONTRACTOR SHALL MAKE CERTAIN THAT THE TRACK DESIGN MEETS ALL CURRENT U.I.L. AND NATIONAL FEDERATION RULES FOR TRACK CONSTRUCTION

NOTE: PROVIDE PNT. LANE LINES & EVENT MARKING PER NATIONAL FEDERATION COURT & FIELD DIAGRAM GUIDE
 REO'S, TYP.; COLORS PER ARCHITECT.


400 METER TRACK (NOT EQUAL-QUADRANT)
 SOCCER FIELD

LONG JUMP RUNWAY - REF 2.9
 POLE VAULT RUNWAY; REF 2.9
 PROVIDE CONCRETE RADIUS MONUMENT; REF 2.9
 PROVIDE CONCRETE RADIUS MONUMENT; REF 2.10
 & PLAY FIELDS 400 METER TRACK REF 2.9

GLENN ENGINEERING
 20 DECKER COURT - SUITE 200
 FAYETTEVILLE, MISSISSIPPI 39201
 PHONE 601-775-4444
 FAX 601-775-4444

SET NUMBER
 OF 20
 SHEET NUMBER
 C 2.8

SMW Group Inc.
 Architects + Engineers

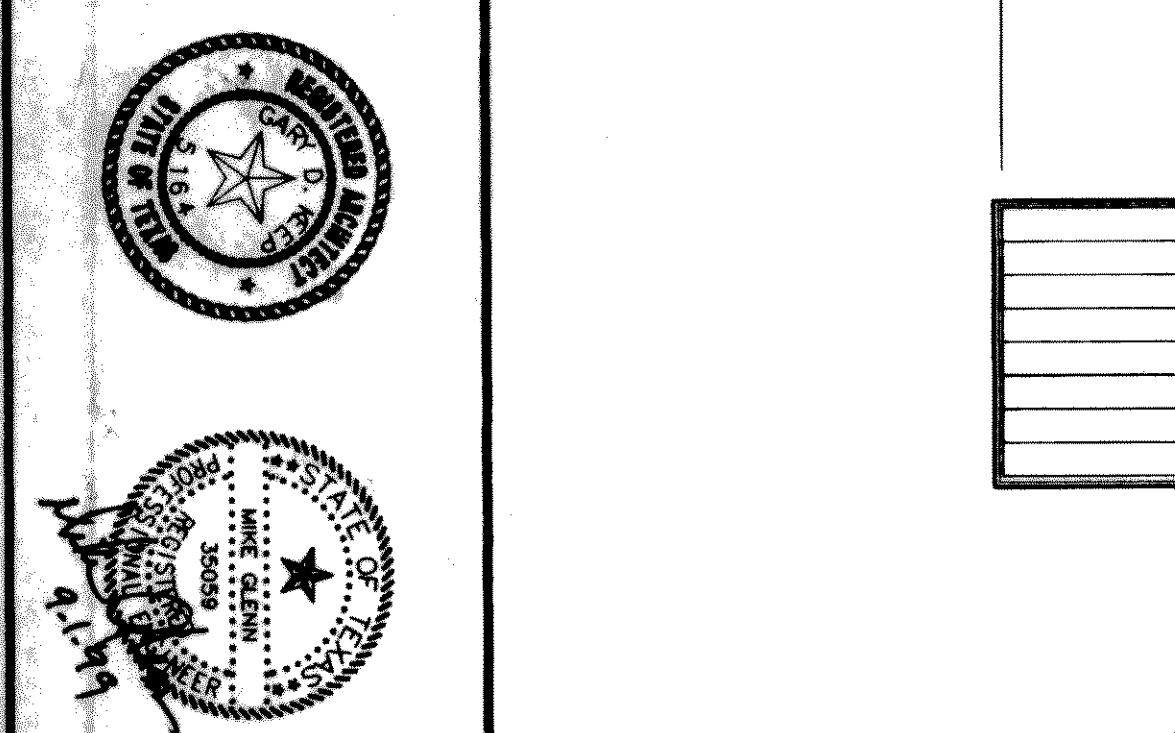

1999 SOCCER FIELD AND TRACK ADDITIONS TO
 ROCKWALL HIGH SCHOOL
 ROCKWALL INDEPENDENT SCHOOL DISTRICT
 ROCKWALL, TEXAS

DATE: 31 AUG 1999
 DRAWN BY: KKE
 CHECKED: RAY
 SCALE: 1/4" = 1'-0"