

# TEXAS HIGHWAY DEPARTMENT ROCKWALL COUNTY F.M. HIGHWAY NO. 3097

PLANS OF PROPOSED RIGHT OF WAY PROJECT  
PROJECT NO.


FROM: F.M. 740, 0.4 MILE SOUTH OF I.H. 30, SOUTHEAST

TO: F.M. 549

NET LENGTH OF PROJECT = 13,517.23 FT. = 2.560 MI.

SCALE: 1" = 100'

FED. RD. DIV. NO.	STATE	PROJECT NO.			SHEET NO.
6	TEXAS	A 3148-1-1			1
STATE DIST. NO.	COUNTY	CONT.	SECT.	JOB	HIGHWAY NO.
18	ROCKWALL	3148	1		FM 3097

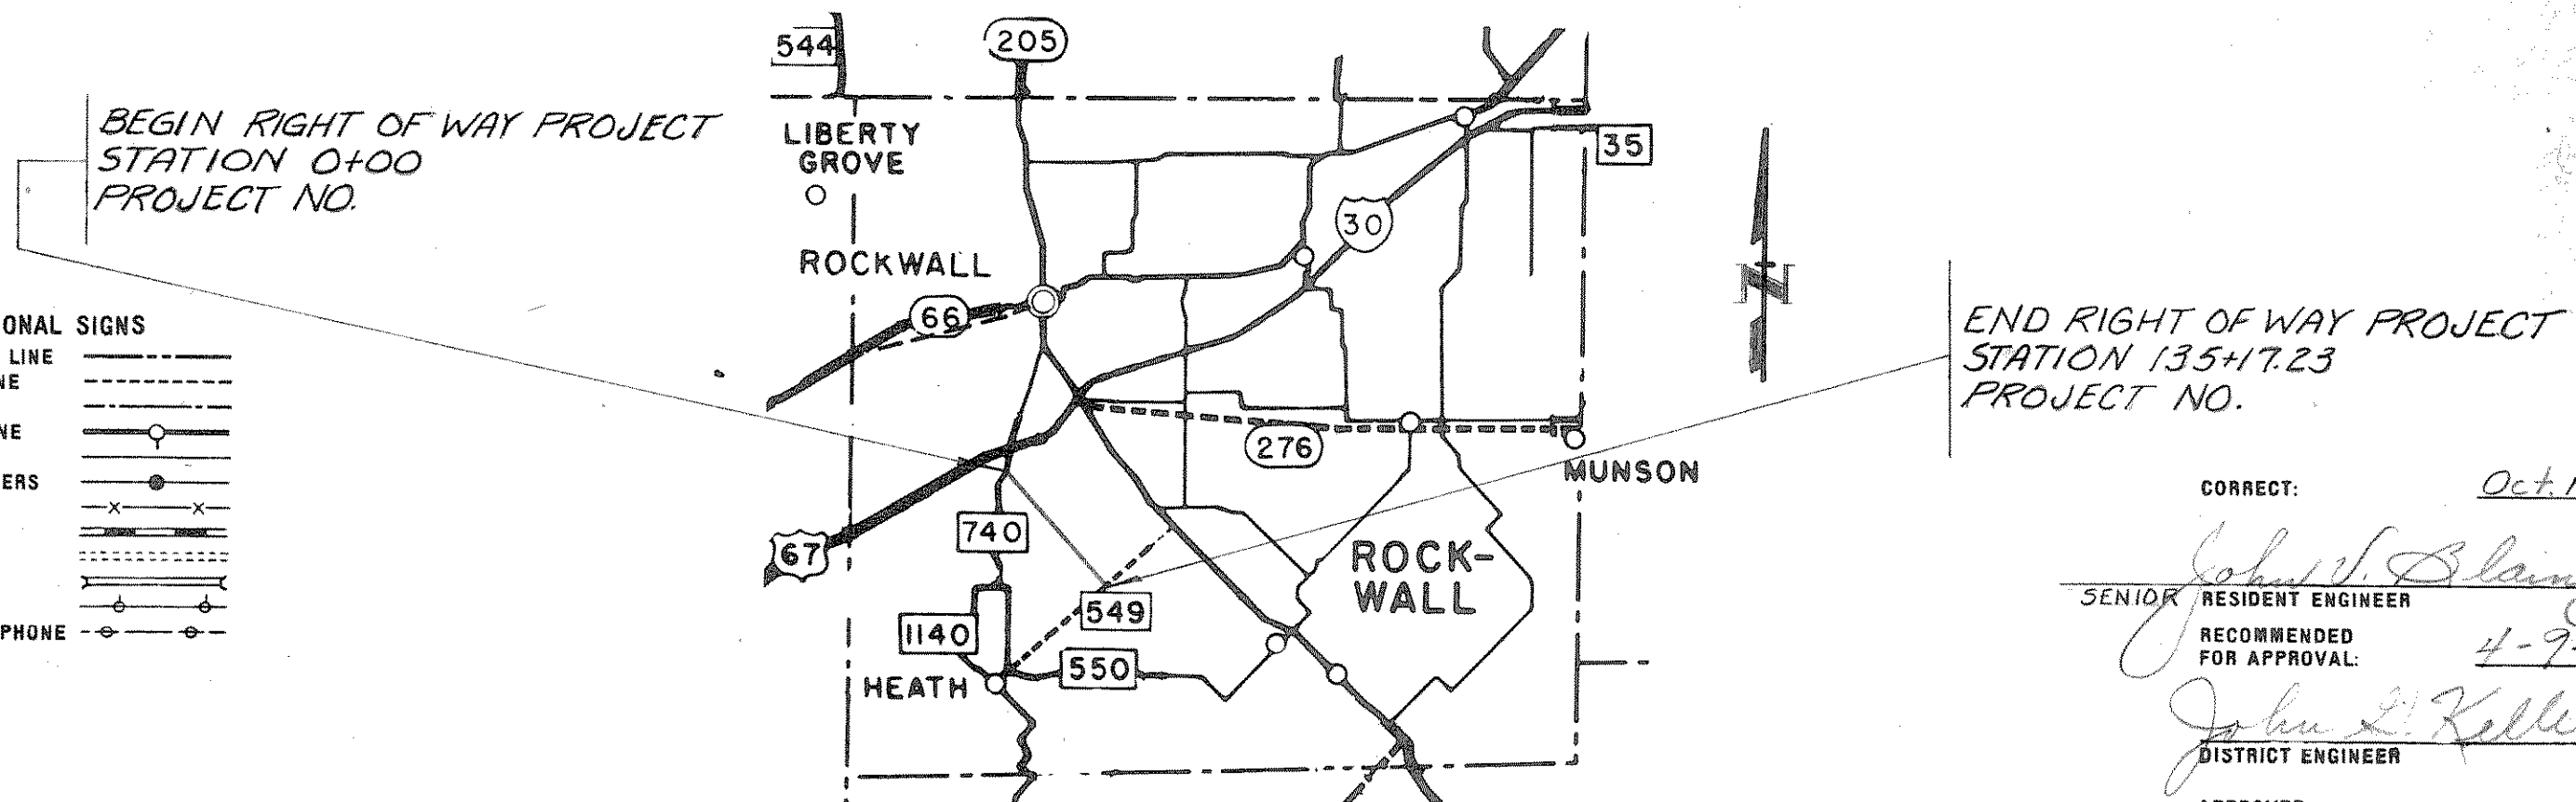

- CONVENTIONAL SIGNS**
- STATE OR NATIONAL LINE
  - CITY OR VILLAGE LINE
  - COUNTY LINE
  - BASE OR SURVEY LINE
  - RIGHT OF WAY LINE
  - RIGHT OF WAY MARKERS
  - FENCE LINE
  - RAILROAD
  - TRAVELLED WAY
  - CULVERT OR BRIDGE
  - POWER LINE
  - TELEGRAPH OR TELEPHONE

CORRECT: Oct. 10, 1968

*John V. Blain Jr.*  
SENIOR RESIDENT ENGINEER

RECOMMENDED FOR APPROVAL: 4-9-69

*John L. Keller*  
DISTRICT ENGINEER

APPROVED: \_\_\_\_\_