



PLAN SCALE: 1"=100'

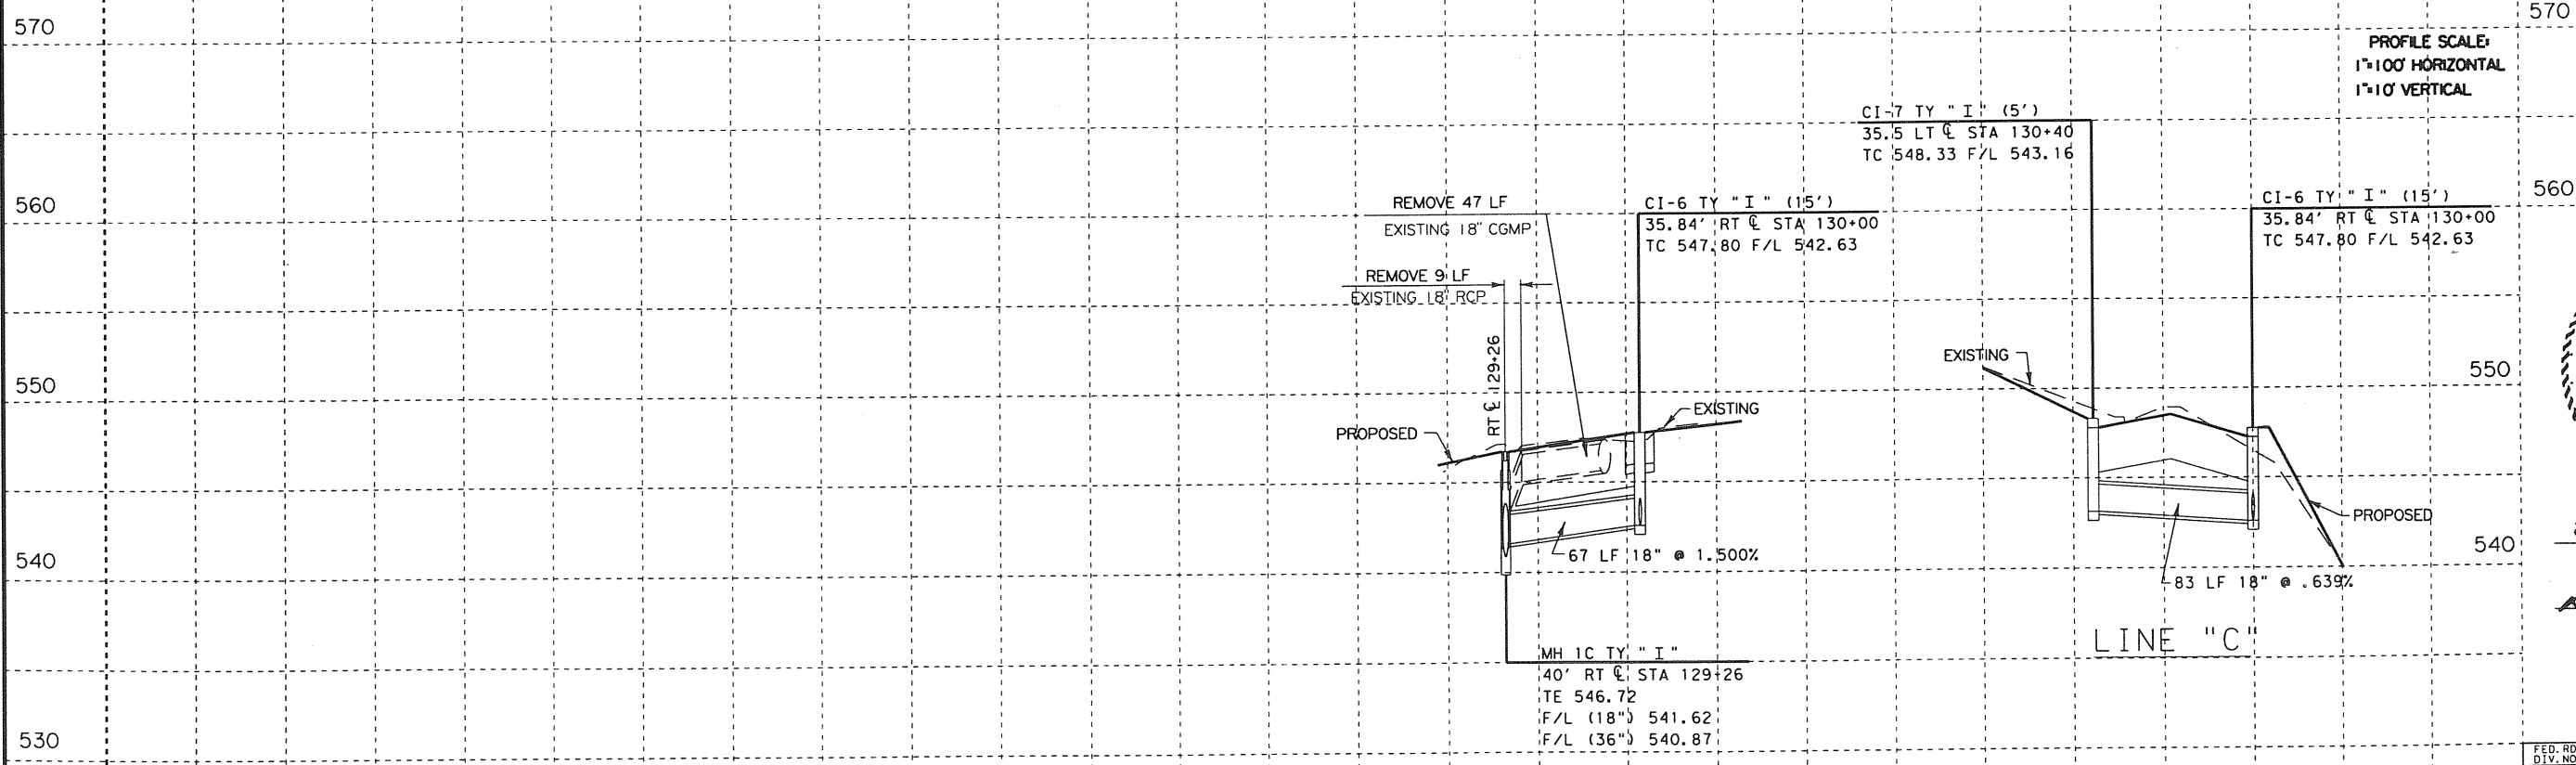

PROFILE SCALE:  
1"=100' HORIZONTAL  
1"=10' VERTICAL

1.6.19-20.23.34.47.49.51	2.40
FM7401 - 2.DGN	UDGN
FM74C	2063
91.DC	40
91.DRA.DGN	1.6.23.40 - 43.47.49
DRAIN.DGN	

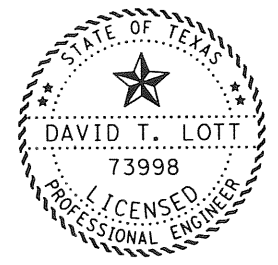

8/16/1999  
David Lott, P.E.

DRAINAGE SHEET  
SHEET 1 OF 15

FED. RD. DIV. NO.	FEDERAL AID PROJECT NO.	SHEET NO.
6	STP 99(413)MM	89
STATE	STATE DIST. NO.	COUNTY
TEXAS	18	ROCKWALL
CONT.	SECT.	JOB
1014	03	033
		HIGHWAY NO.
		FM 740