



SUMMARY OF ESTIMATED QUANTITIES

ITEM 462 CONC BOX CULV (10 FT X 7 FT)	202 LF
ITEM 466 WINGWALL (PW - N) (H = 7FT)	1 EA
ITEM 466 WINGWALL (PW - 45°) (MOD) (H = 7FT)	1 EA

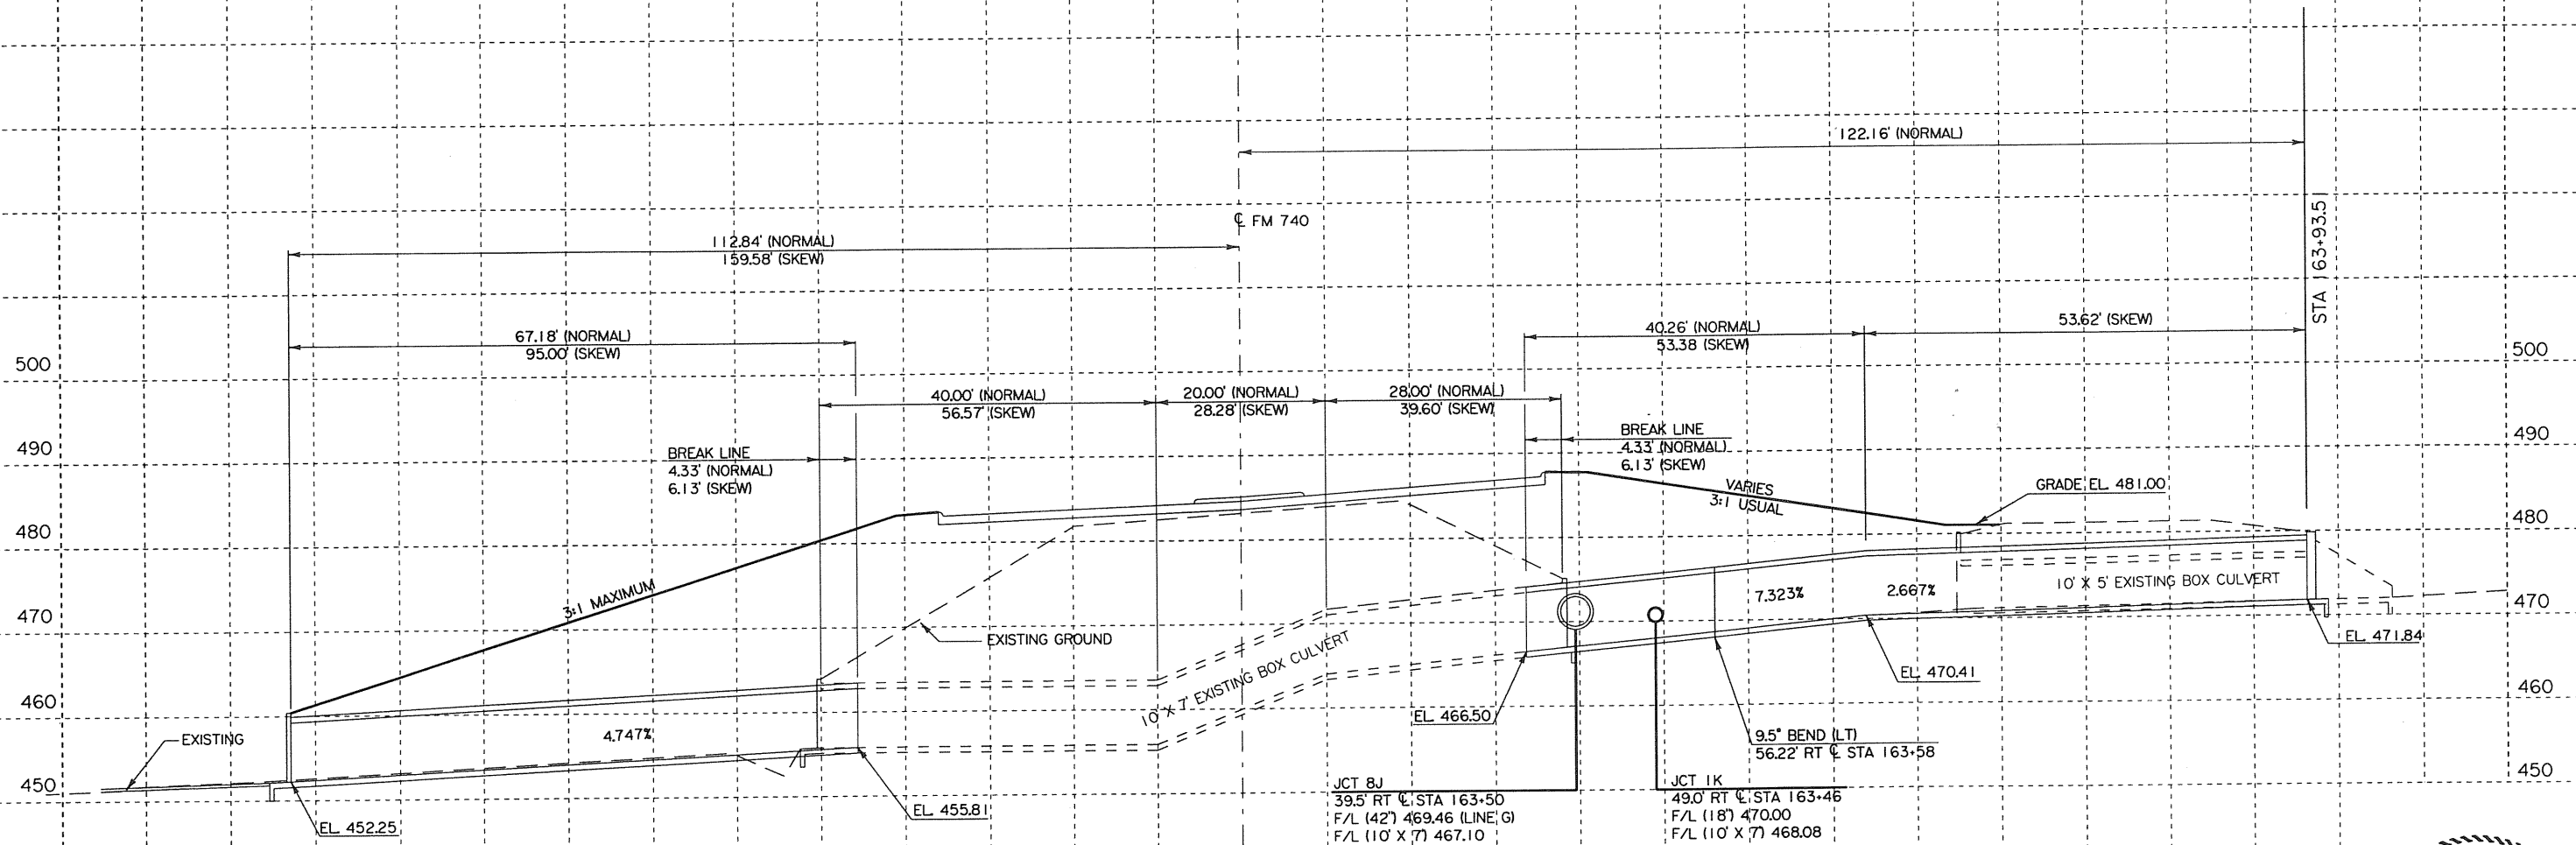

(LEFT CL) 1 - 10' X 7' X 95.00' CONCRETE BOX CULVERT EXTENSION
PC-5 (PRECAST) & PW-45°

(RIGHT CL) 1 - 10' X 7' X 107.00' CONCRETE BOX CULVERT EXTENSION
PC-5 (PRECAST) & PW - N

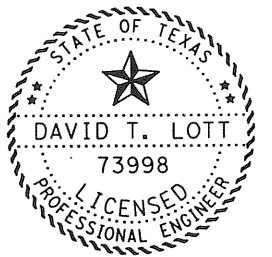

8/16/1999

David Lott, P.E.

DRAINAGE SHEET
SHEET 10 OF 15
CULVERT LAYOUT
STA 163+05
SCALE 1" = 20'

FED. RD. DIV. NO.	FEDERAL AID PROJECT NO.	SHEET NO.
6	STP 99(413)MM	48
STATE	DIS. NO.	COUNTY
TEXAS	18	ROCKWALL
CONTROL	SECTION	JOB
1014	03	033
		FM 740

74016305.dgn