




MATCH LINE STA 179+00


BECKY LANE

MATCH LINE STA 190+00

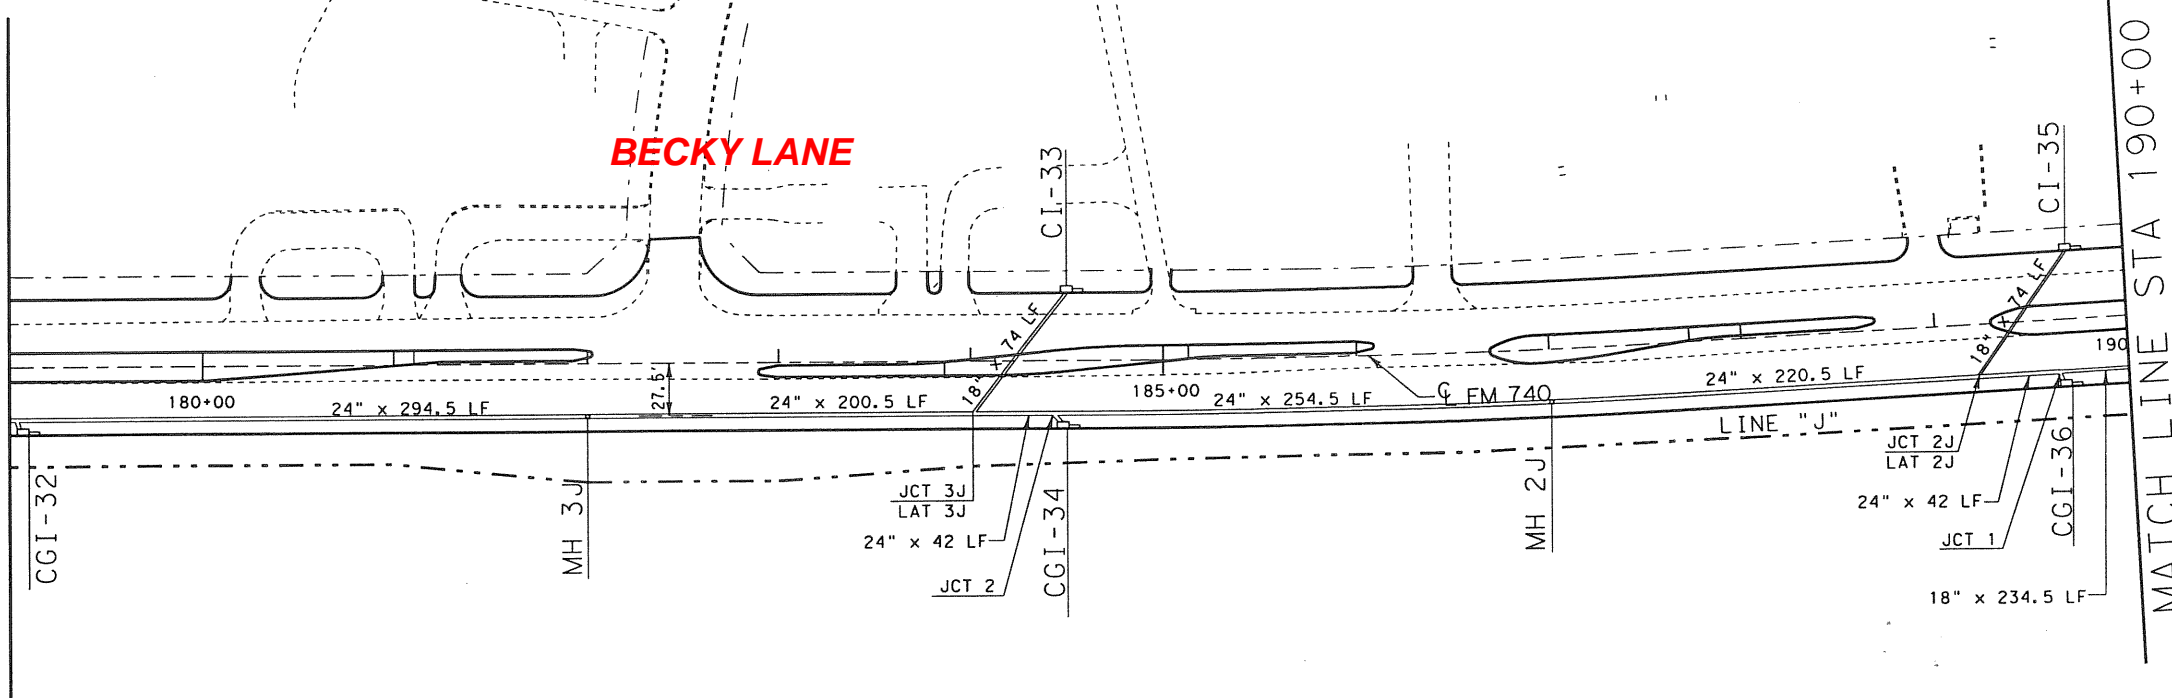


PLAN SCALE: 1"=100'

DATE	6/20/2022
TIME	2:34:47.49
USER	2
FILE	1.623.40 - 43.47.49
DESIGN FILES	
DRAIN6.DGN	

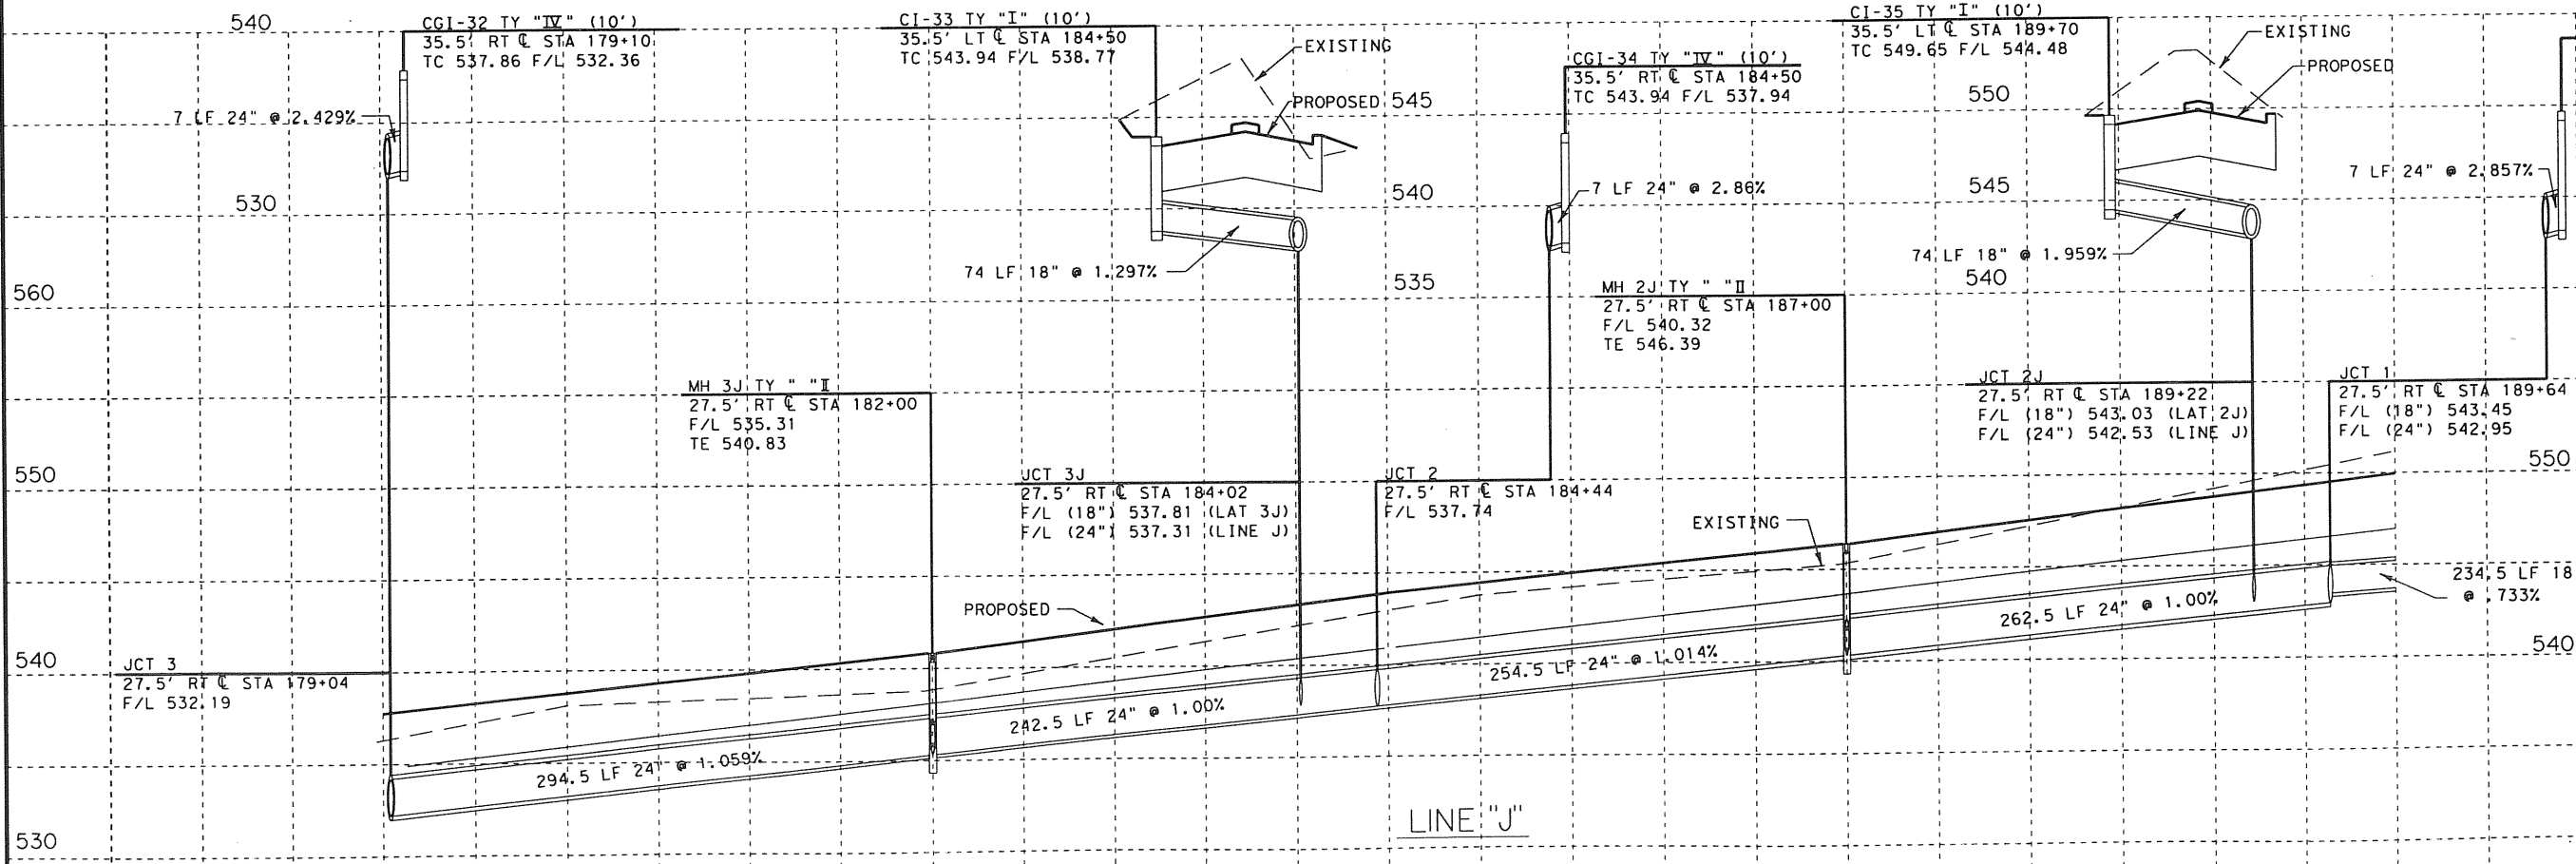

PROFILE SCALE:
1"=100' HORIZONTAL
1"=10' VERTICAL

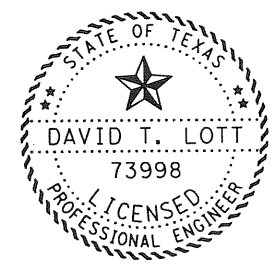

8/16/1999
David Lott, P.E.

DRAINAGE SHEET
SHEET 12 OF 15

FED. RD. DIV. NO.	6	FEDERAL AID PROJECT NO.	STP 99(413)MM	SHEET NO.	101		
STATE	TEXAS	STATE DIST. NO.	18	COUNTY	ROCKWALL		
CONT.	1014	SECT.	03	JOB	033	HIGHWAY NO.	FM 740