



MATCH LINE STA 210+00

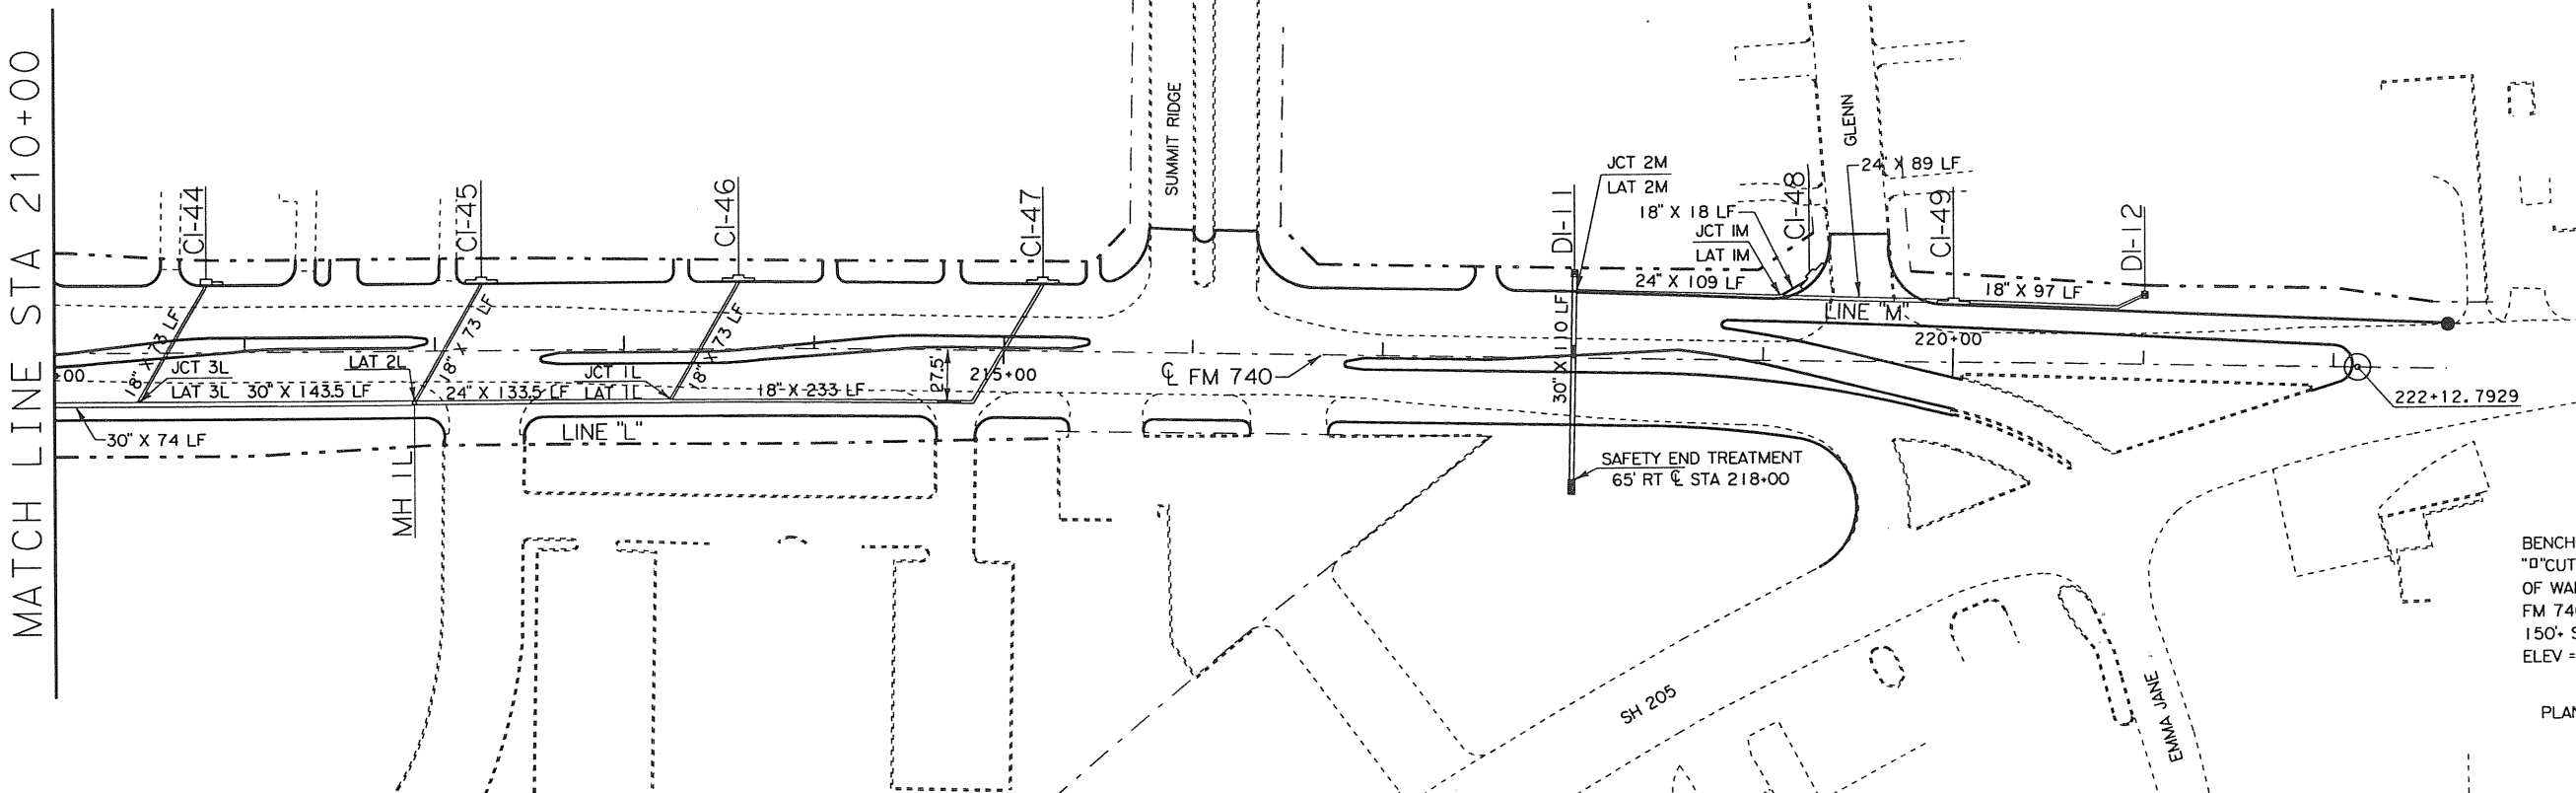


BENCH MARK
 "D" CUT TOP OF HDWL AT CENTER
 OF WALL, 2-18" RCP CULVERT UNDER
 FM 740, WEST END OF CULVERT
 150' SOUTH OF GLENN.
 ELEV = 576.12

PLAN SCALE: 1"=100'

1.620233441749	2	1.6233440 - 43.4749
FM740.DGN		
FM7		
DESIGN FILES		
DRAIN.DGN		

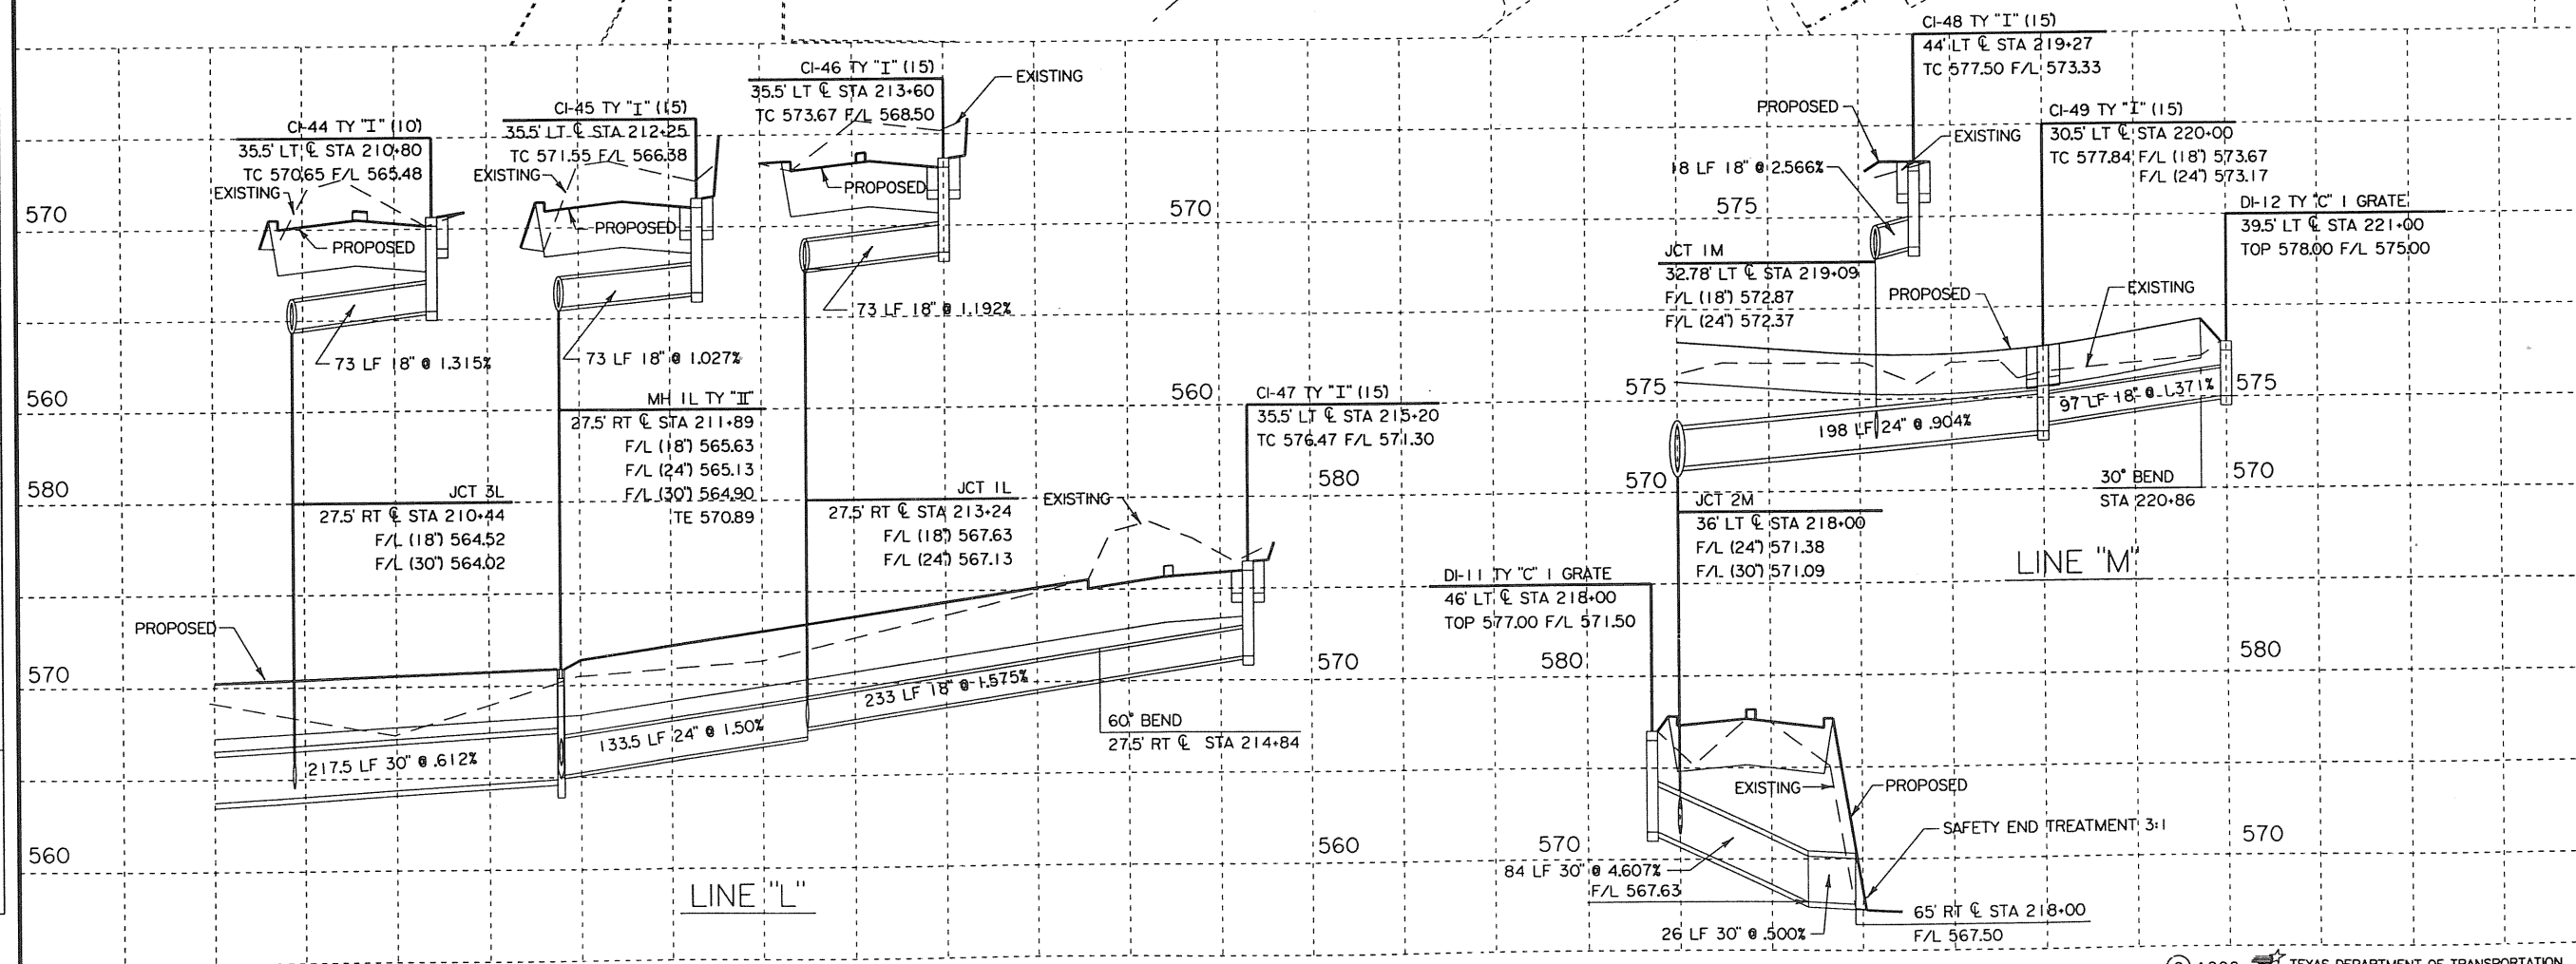

PROFILE SCALE:
 1"=100' HORIZONTAL
 1"=10' VERTICAL

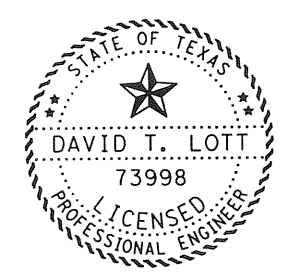

8/16/1999
 David T. Lott, P.E.

DRAINAGE SHEET
 SHEET 15 OF 15

FED. RD. DIV. NO.	FEDERAL AID PROJECT NO.	SHEET NO.
6	STP 99 (413) MM	103
STATE	STATE DIST. NO.	COUNTY
TEXAS	18	ROCKWALL
CONT.	SECT.	JOB
1014	03	033
		FM 740