






1620222334404749
1-30, 39-49
162340 - 434749
DESIGN FILES
DRAIN2.DGN

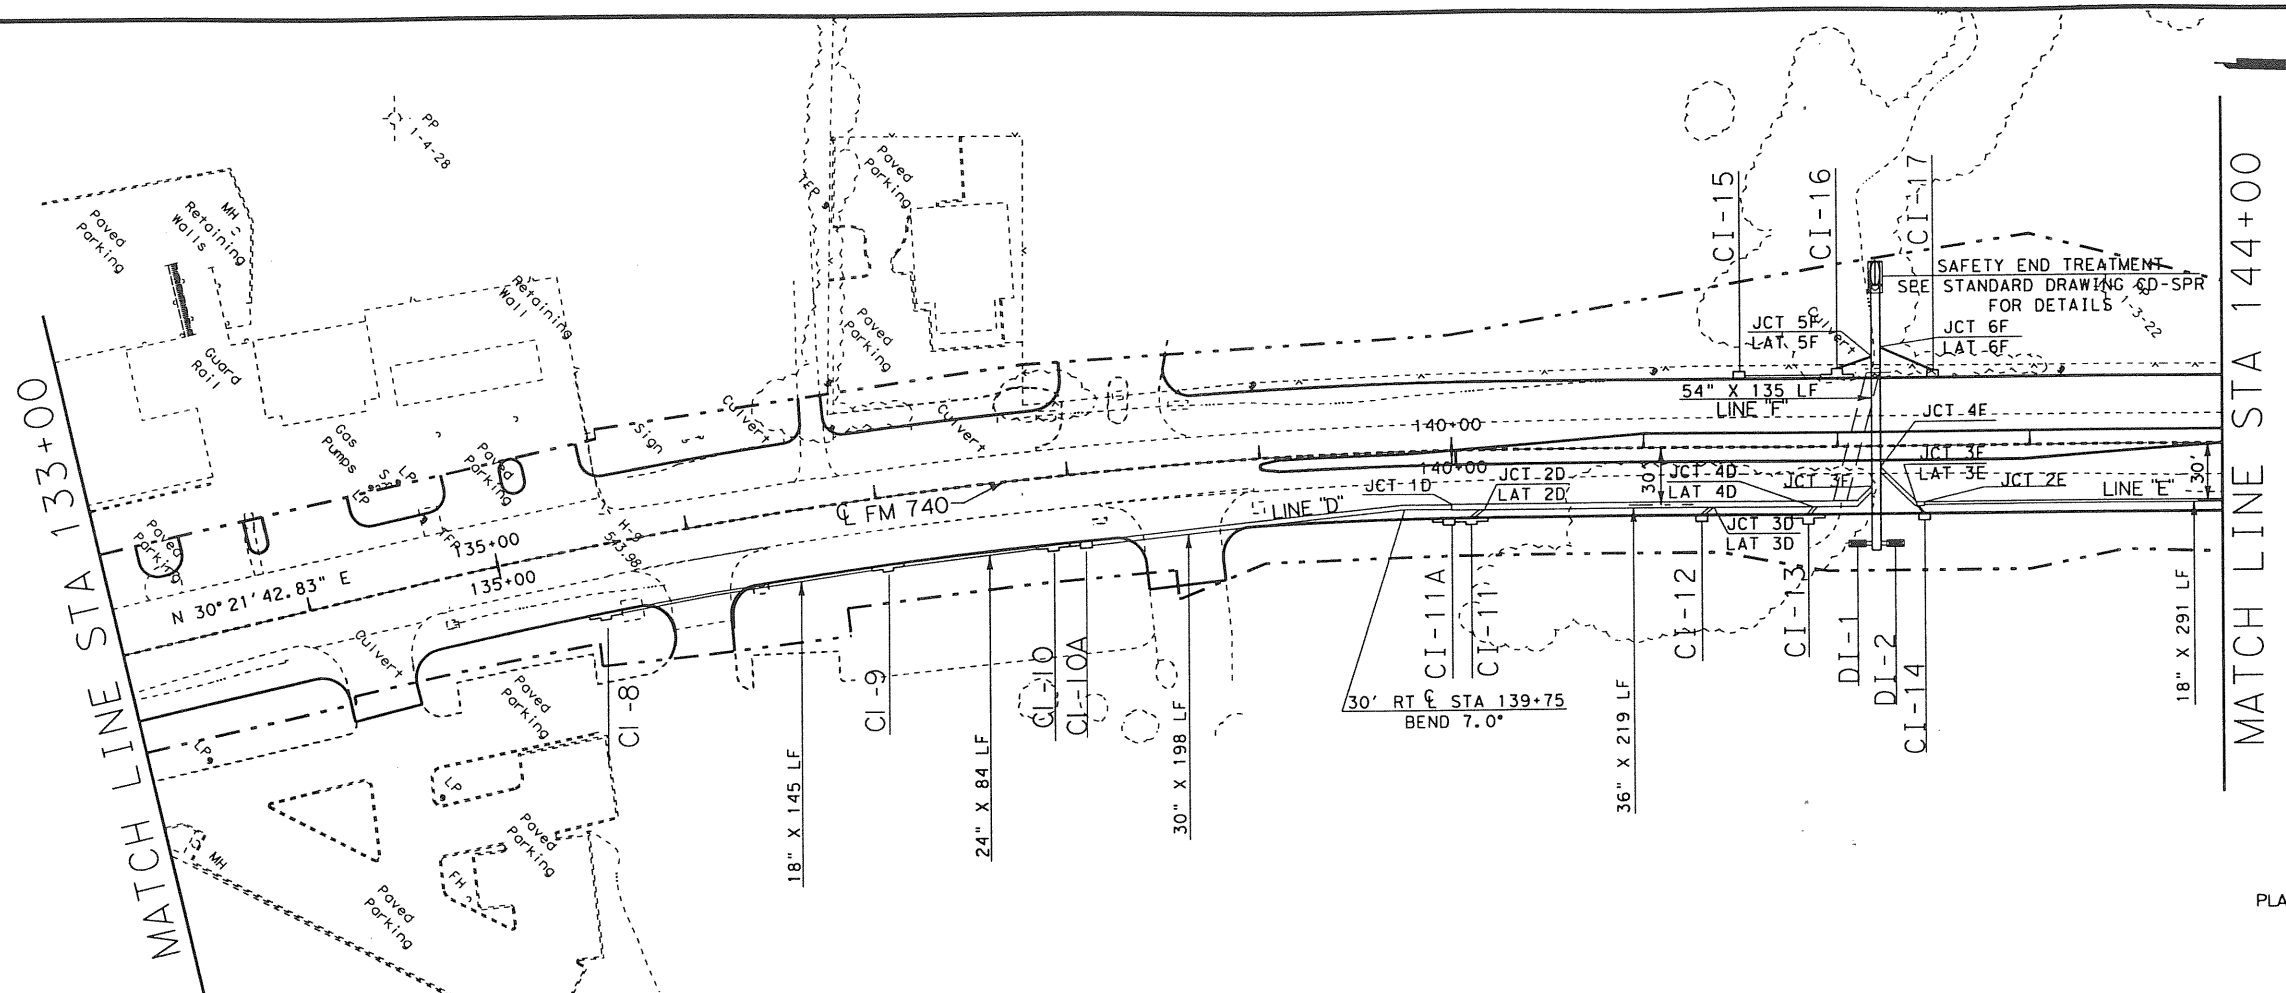

PLAN SCALE: 1"=100'

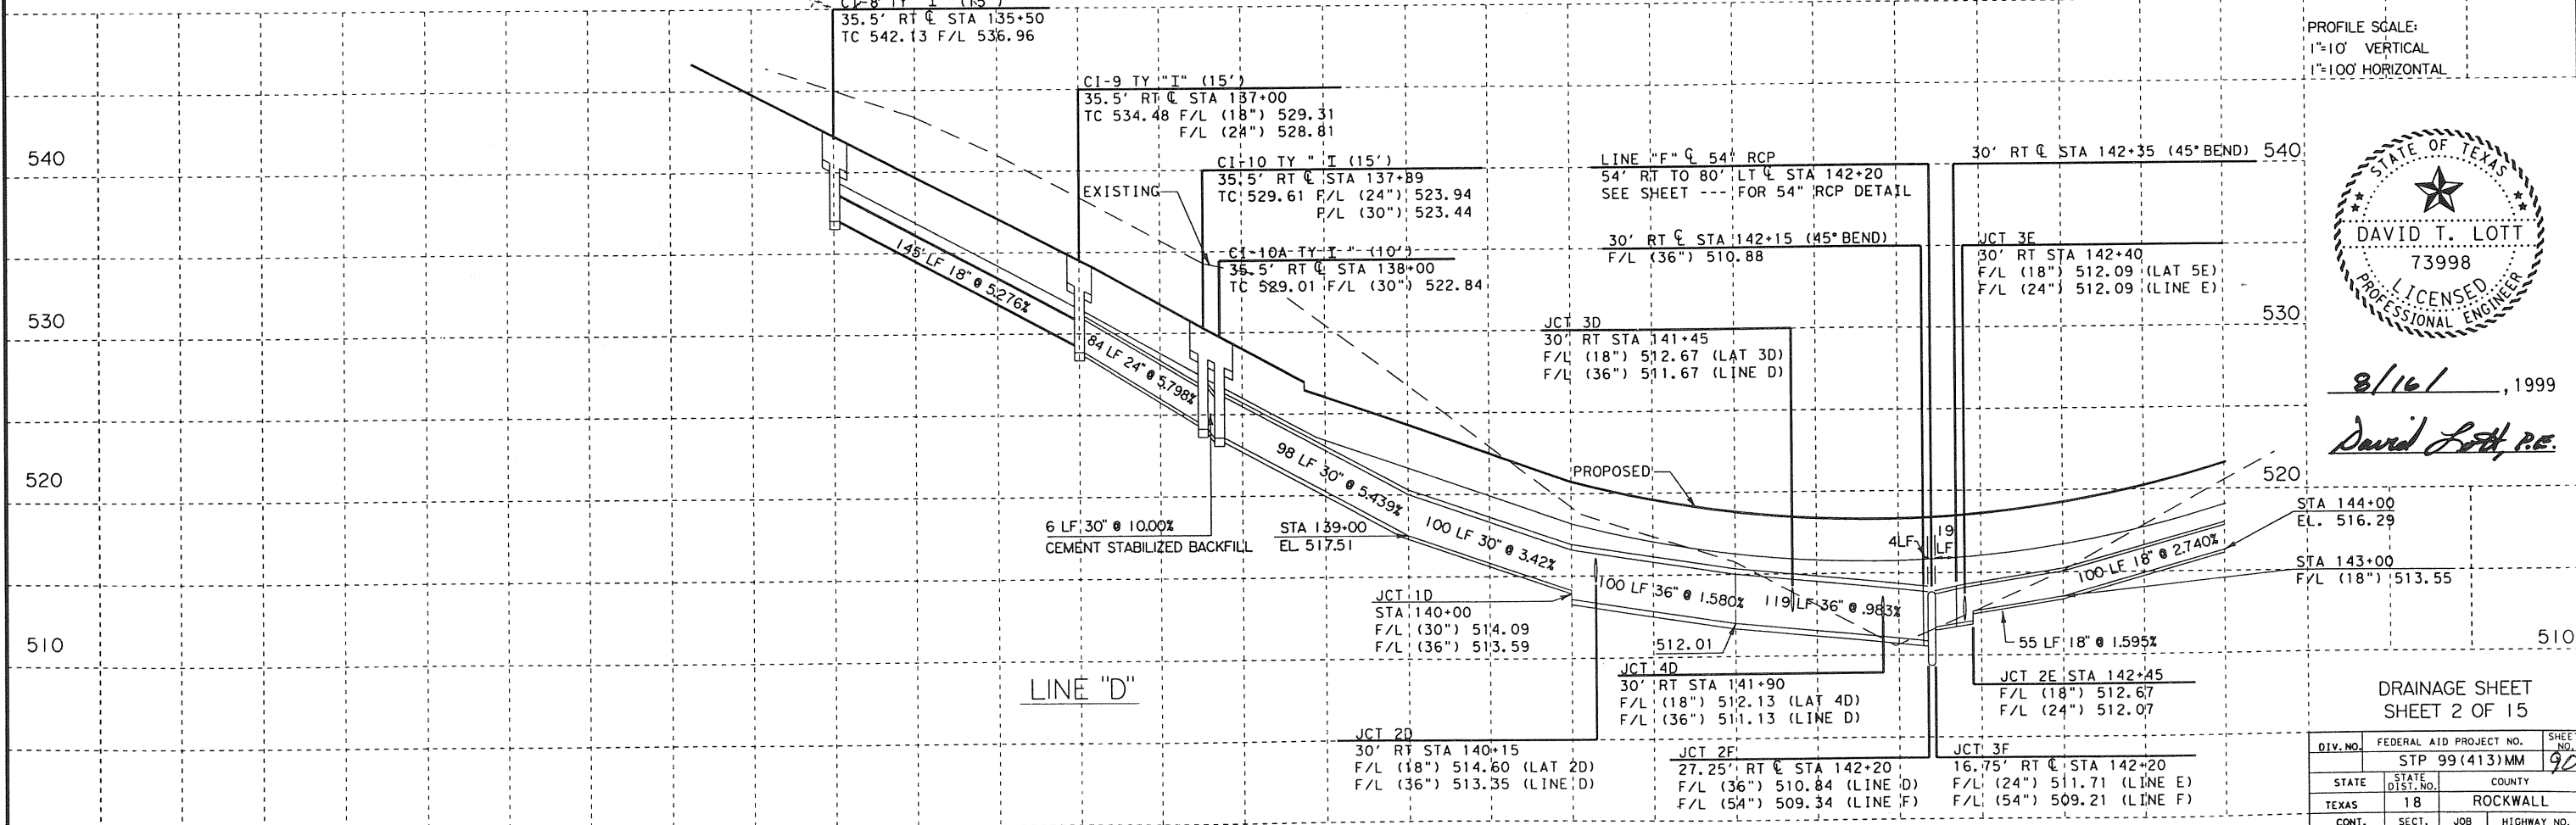

PROFILE SCALE:
1"=10' VERTICAL
1"=100' HORIZONTAL

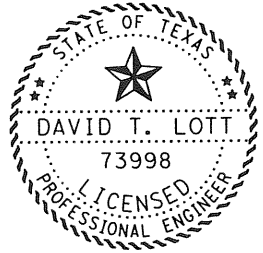

8/16/1999
David Lott, P.E.

STA 144+00
EL. 516.29
STA 143+00
F/L (18") 513.55

DRAINAGE SHEET
SHEET 2 OF 15

DIV. NO.	FEDERAL AID PROJECT NO.	SHEET NO.
	STP 99(413)MM	90
STATE	STATE DIST. NO.	COUNTY
TEXAS	18	ROCKWALL
CONT.	SECT.	JOB
1014	03	033
		HIGHWAY NO.
		FM 740