



PLAN SCALE: 1"=100'

1.6,20,23,34,40,47,49	2	1.6,23,40 - 43,47,49
FM740? B.3.DGN	ODGN	DESIGN FILES
FM7		DRAIN4.DGN

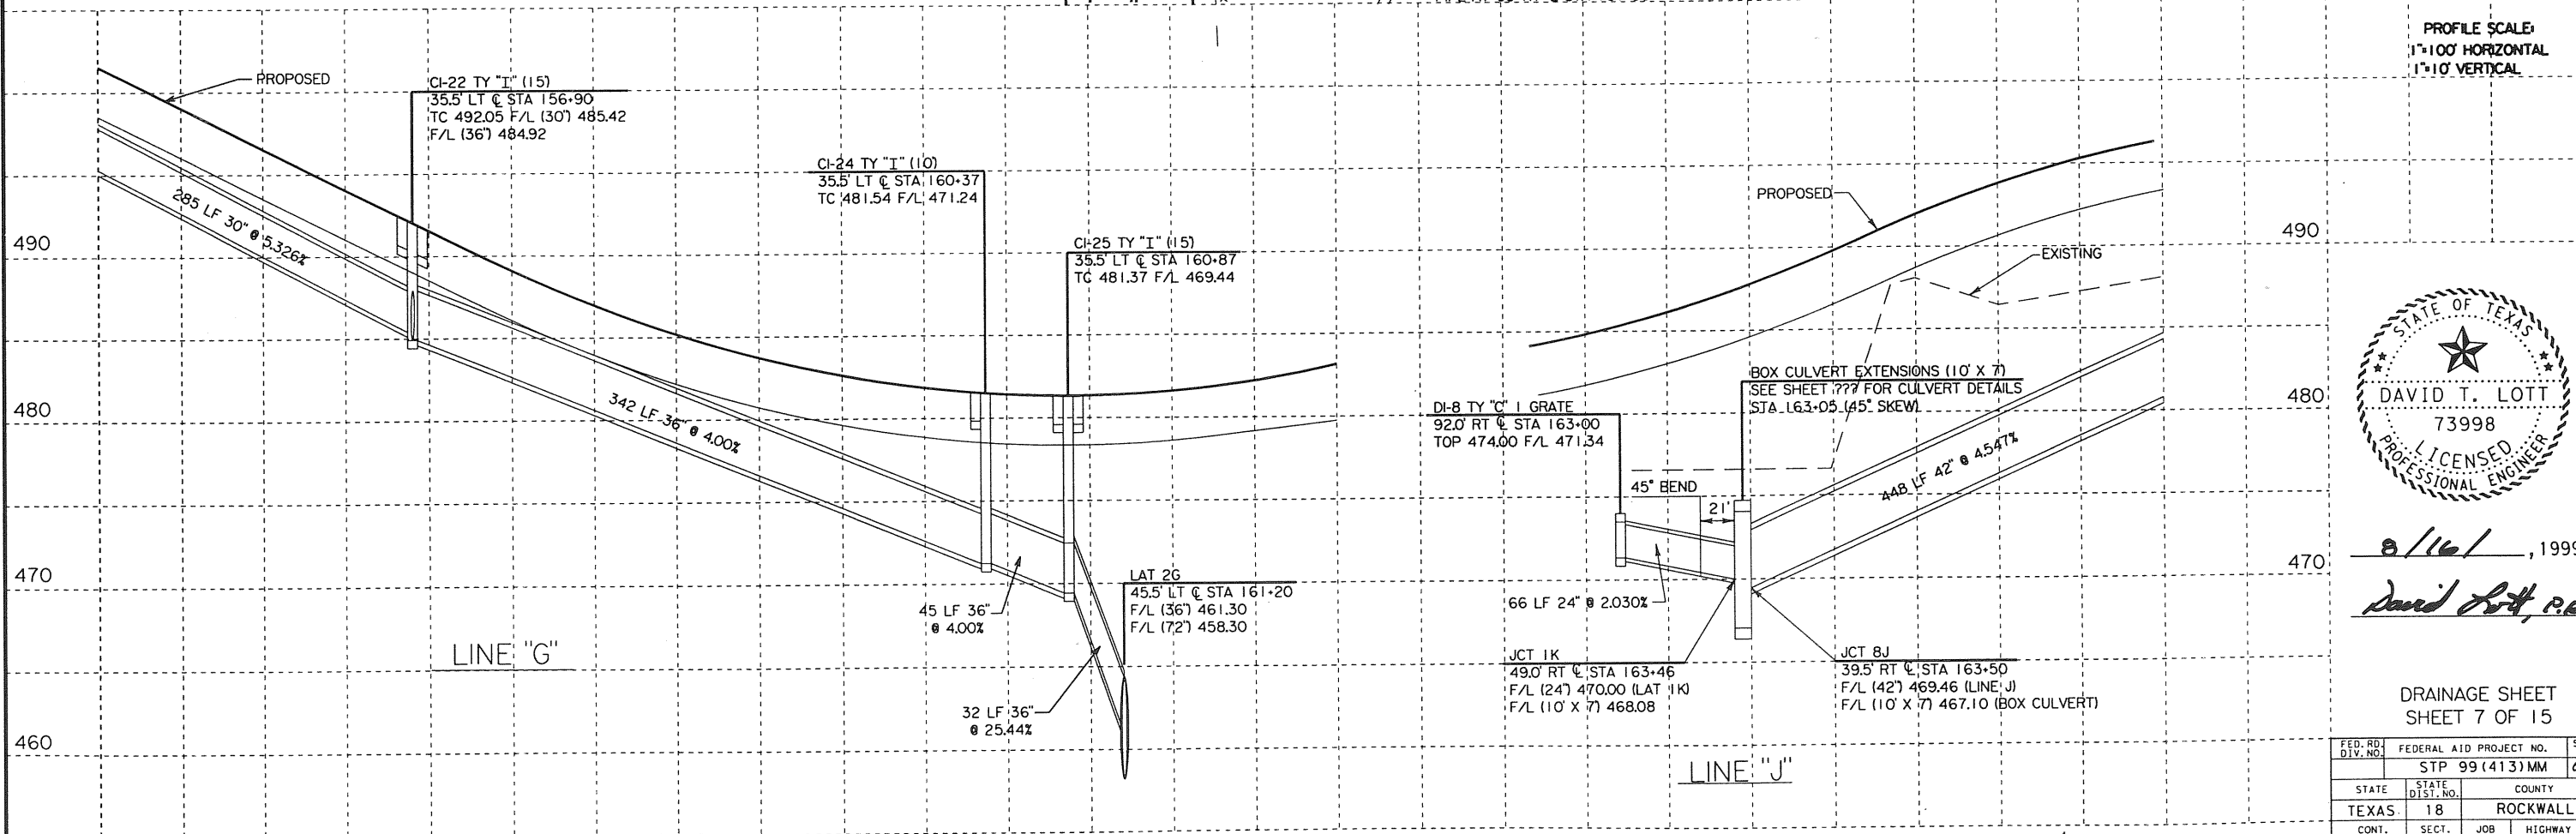

PROFILE SCALE:
1"=100' HORIZONTAL
1"=10' VERTICAL

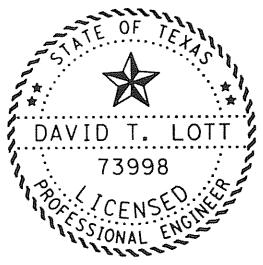

8/16/1999
David Lott, P.E.

DRAINAGE SHEET
SHEET 7 OF 15

FED. RD. DIV. NO.	FEDERAL AID PROJECT NO.	SHEET NO.
	STP 99 (413) MM	95
STATE	STATE DIST. NO.	COUNTY
TEXAS	18	ROCKWALL
CONT.	SECT.	JOB
1014	03	033
		FM 740