



PI STA 123+76.9951  
 X = 2316483.0510  
 Y = 448993.7725  
 $\Delta = 19^\circ 28' 00.02''$  LT.  
 D = 6' 00' 00.00"  
 T = 163.8009'  
 L = 324.4444'  
 R = 954.9297'

PI STA 129+07.8376  
 X = 2316583.9843  
 Y = 449518.1468  
 $\Delta = 19^\circ 27' 59.99''$  RT.  
 D = 5' 00' 00.00"  
 T = 196.5612'  
 L = 389.3333'  
 R = 1145.9156'

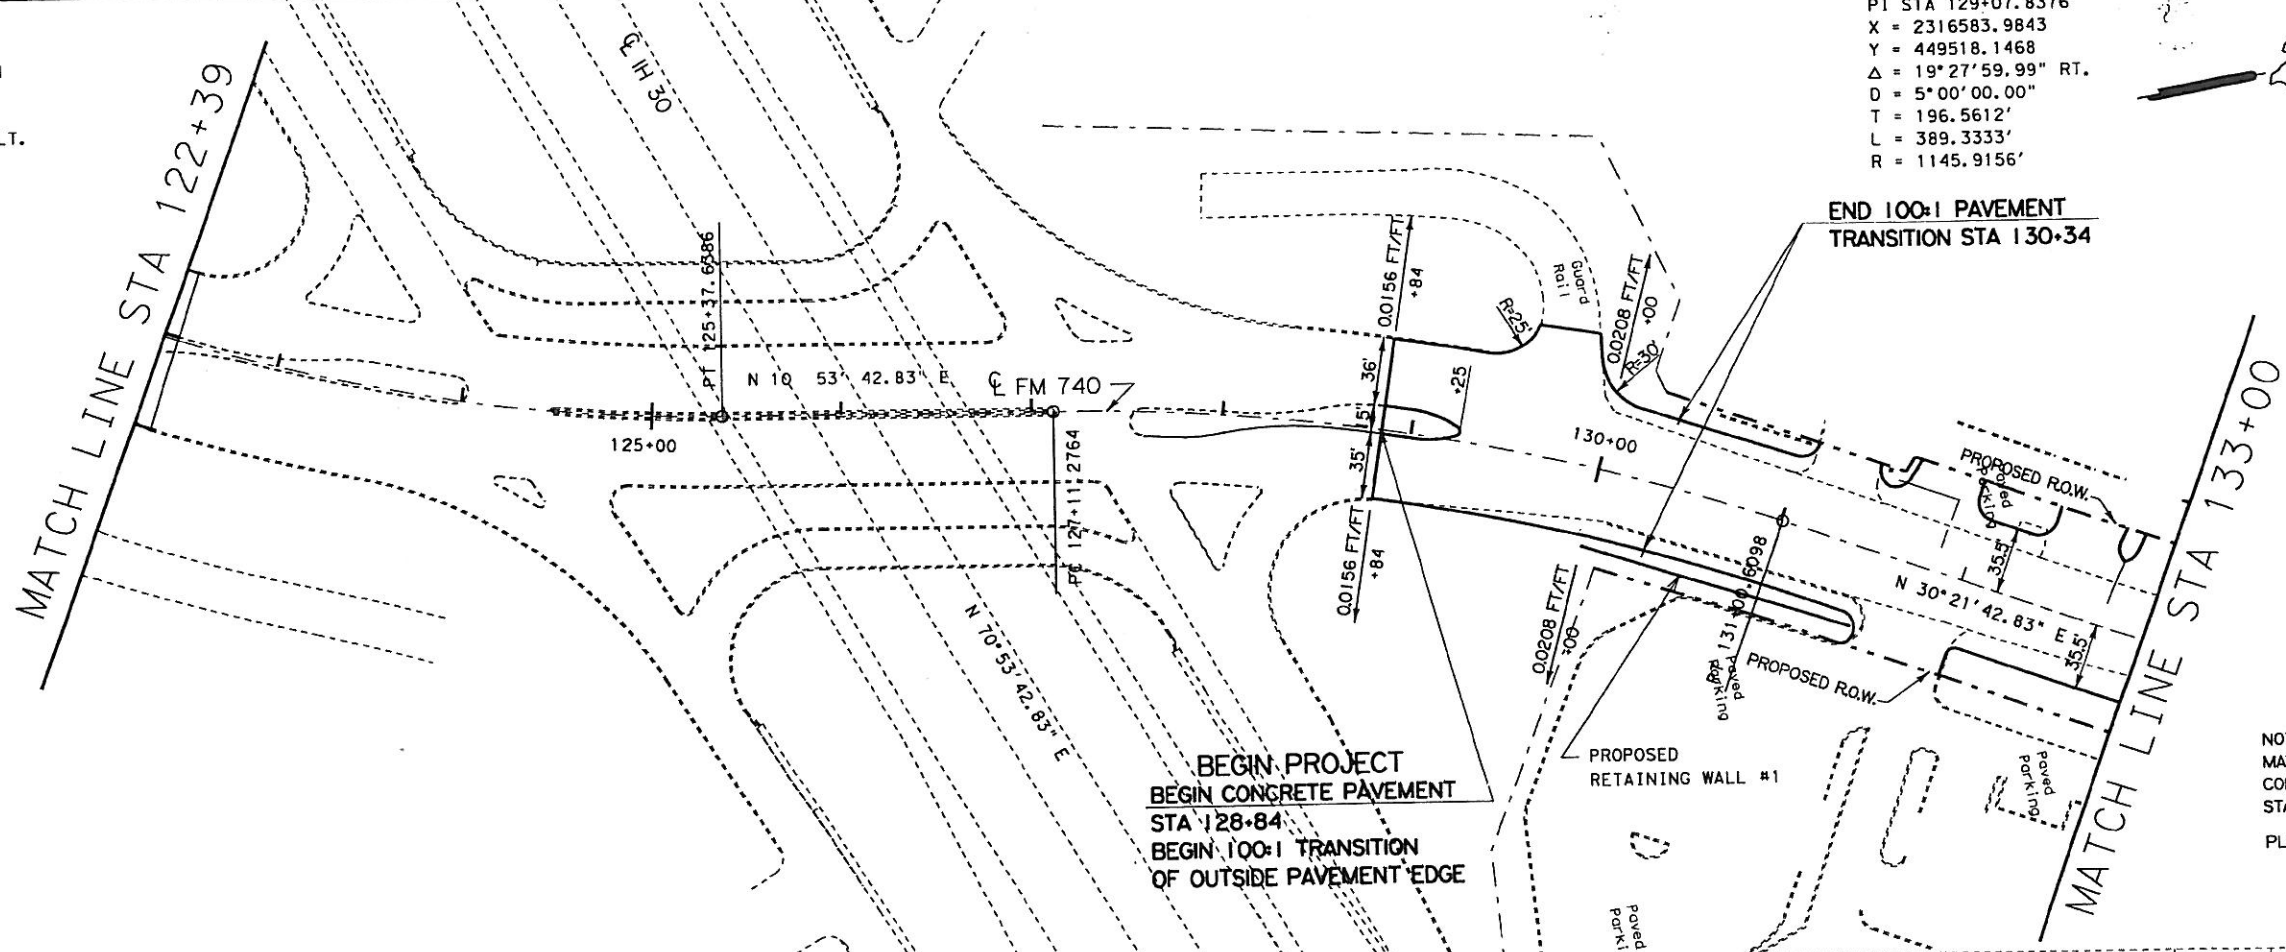

NOTE:  
 MATCH EXISTING  
 CONCRETE PAVEMENT  
 STA 128+84  
 PLAN SCALE: 1"=100'


PROFILE SCALE:  
 1"=100' HORIZONTAL  
 1"=10' VERTICAL

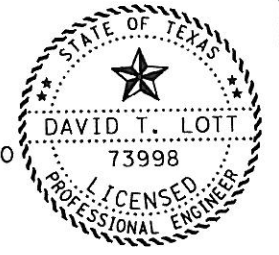


8/16/1999  
 David Lott, P.E.

PLAN PROFILE SHEET  
 SHEET 1 OF 9

FED. RD. DIV. NO.	FEDERAL AID PROJECT NO.	SHEET NO.	
6	STP 99(413)MM	165	
STATE	DIST. NO.	COUNTY	
TEXAS	18	ROCKWALL	
CONT.	SECT.	JOB	HIGHWAY NO.
1014	03	033	FM 740

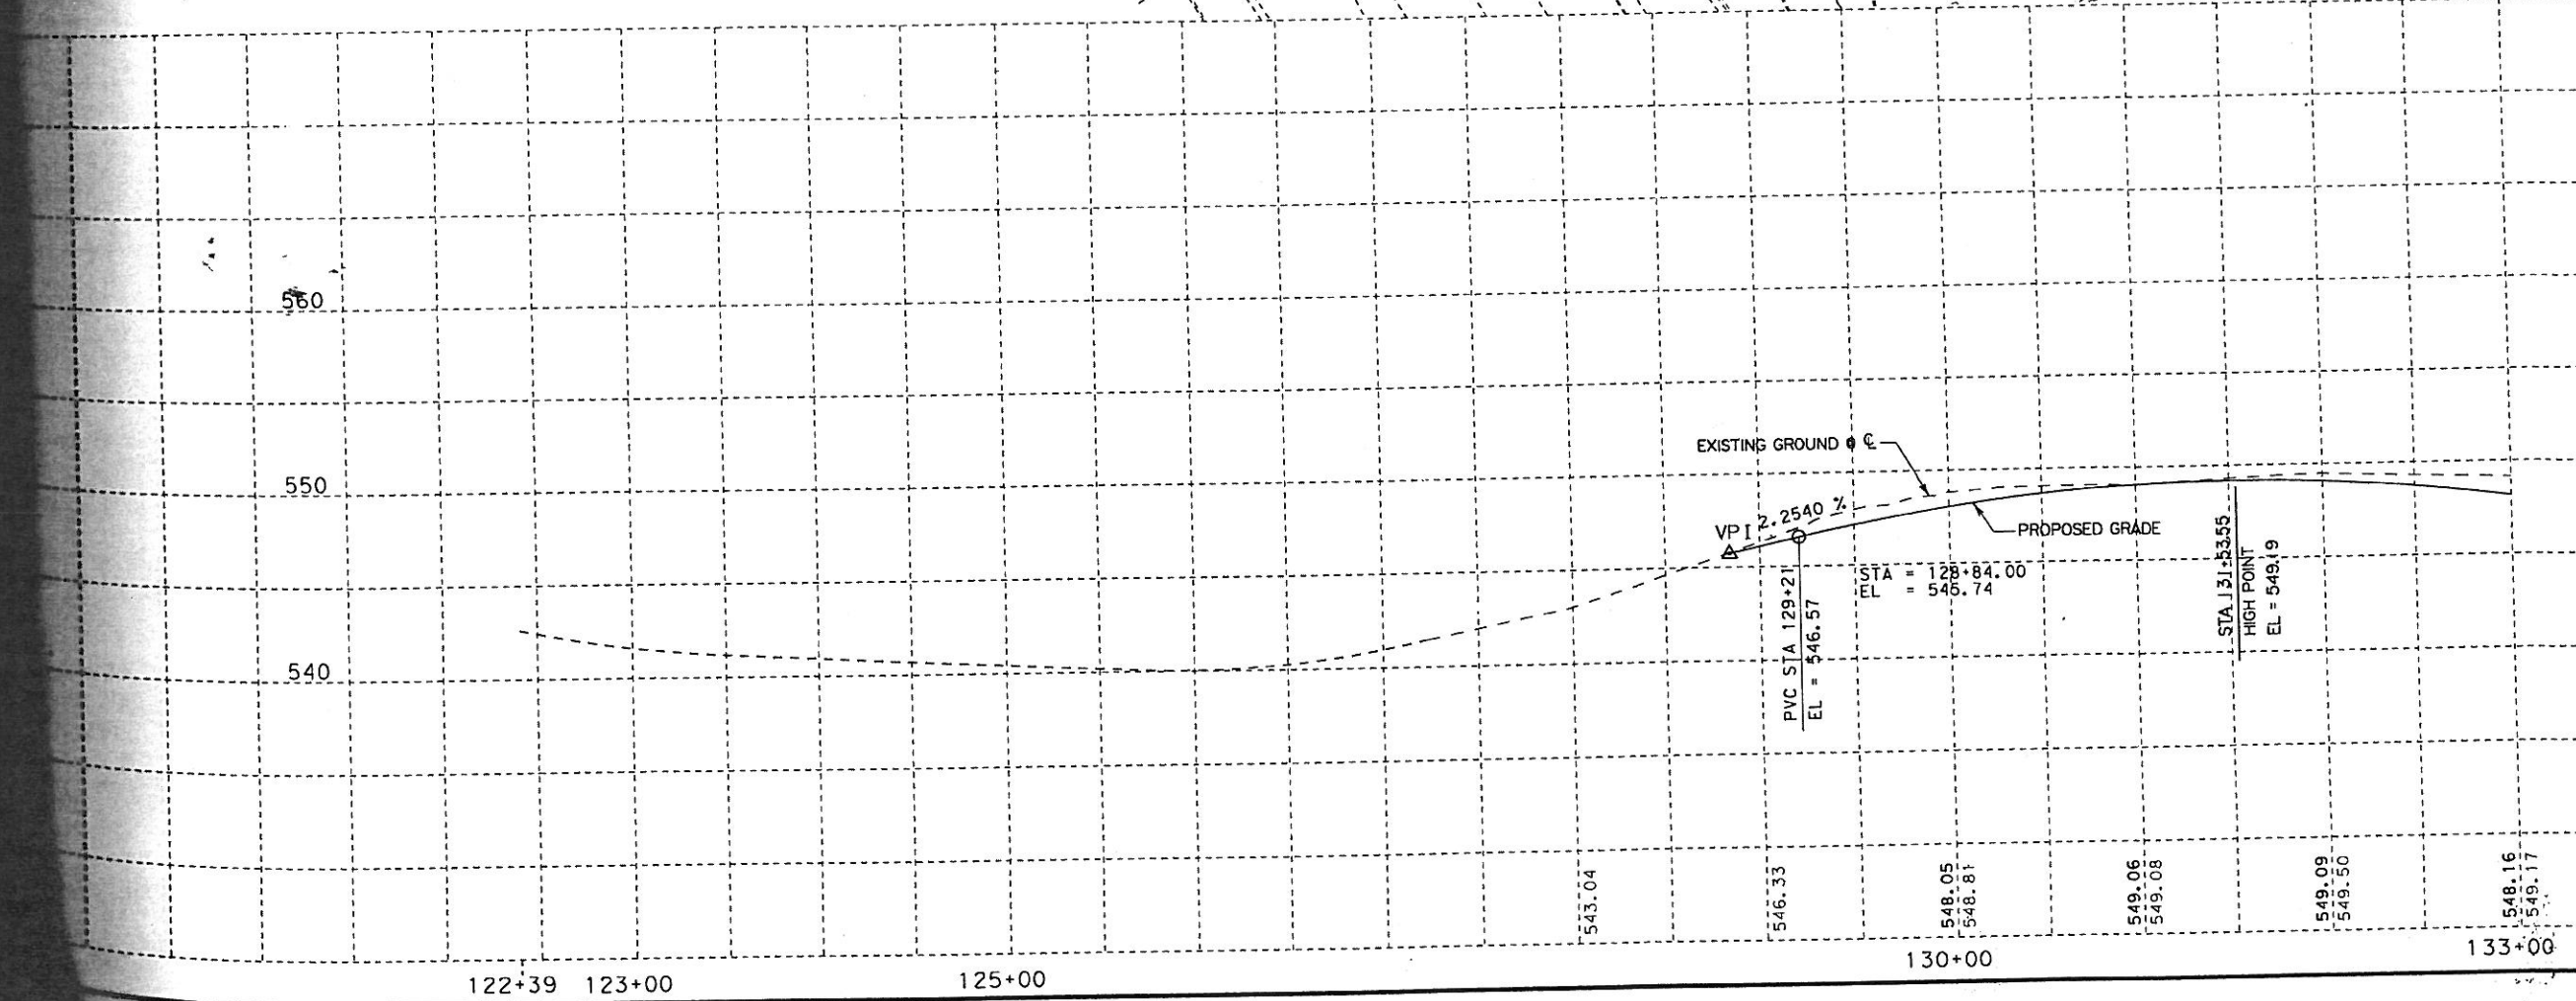


122+39 123+00 125+00 130+00 133+00

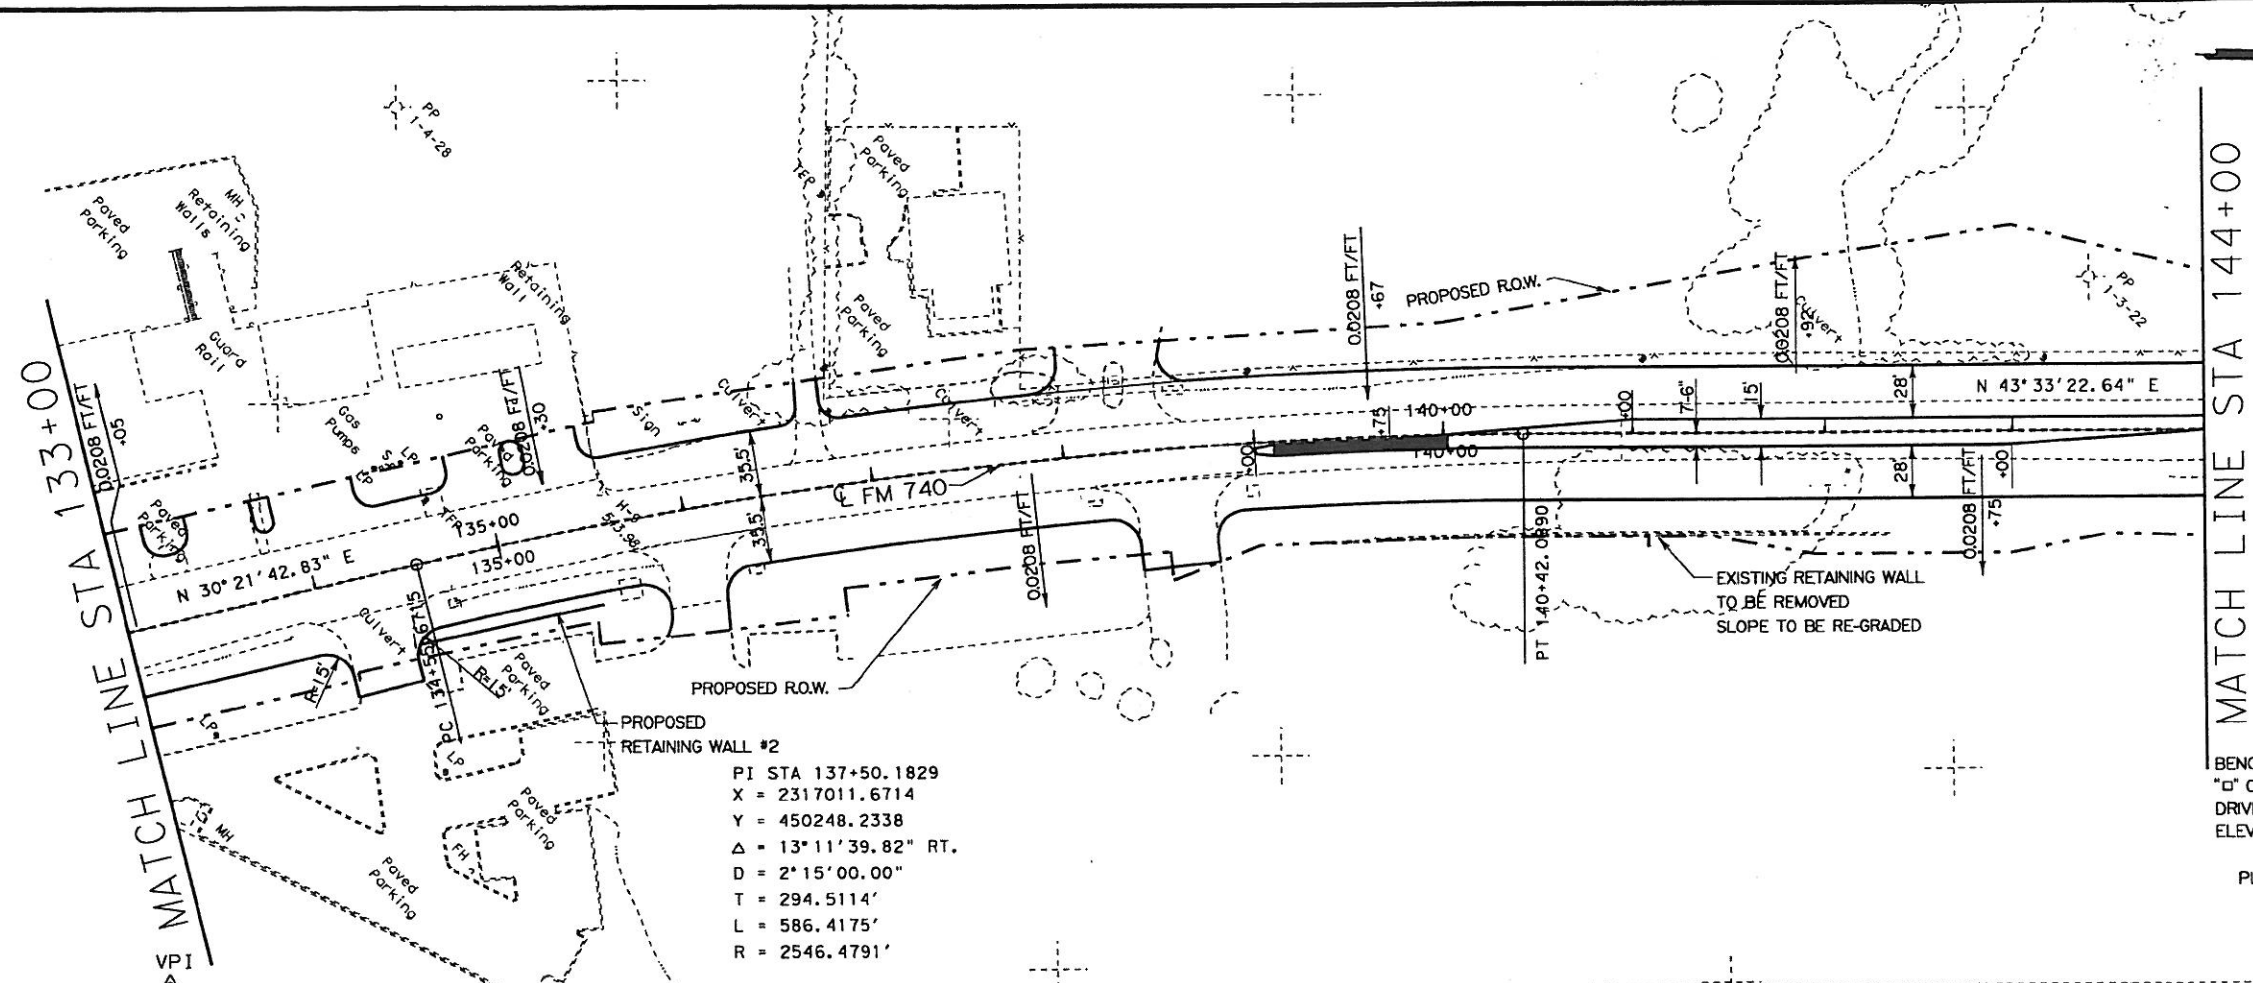

BENCH MARK  
 "C" CUT TOP CURB N. SIDE OF  
 DRIVEWAY OVER CGMP (2506 RIDGE RD)  
 ELEV = 534.24

PLAN SCALE: 1"=100'

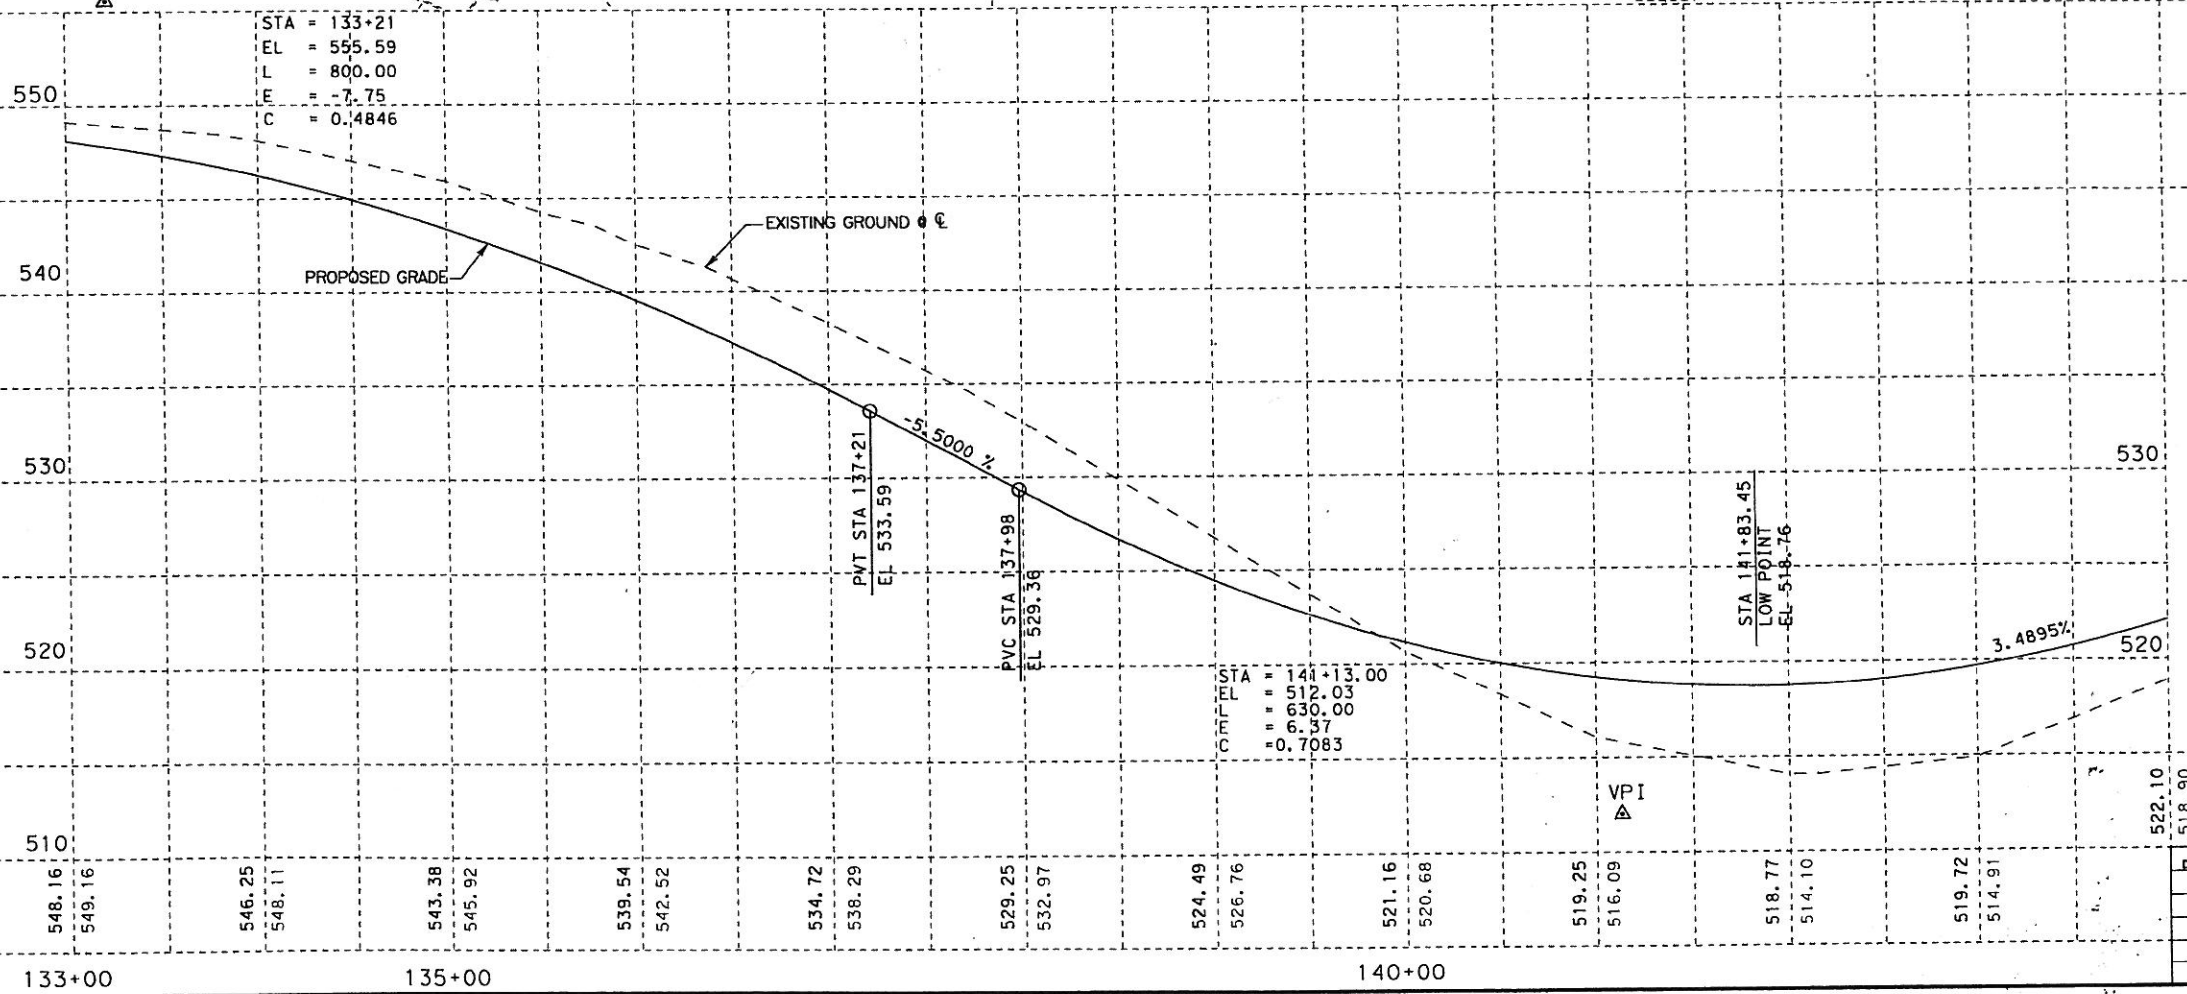

PROFILE SCALE:  
 1"=100' HORIZONTAL  
 1"=10' VERTICAL



8/16/1999  
 David Lott, P.E.


PLAN PROFILE SHEET  
 SHEET 2 OF 9

DIV. NO.		FEDERAL AID PROJECT NO.		SHEET NO.
		STP 99(413)MM		16
STATE	STATE DIST. NO.	COUNTY		
TEXAS	18	ROCKWALL		
CONT.	SECT.	JOB	HIGHWAY NO.	
1014	03	033	FM 740	




MATCH LINE STA 144+00


MATCH LINE STA 155+00

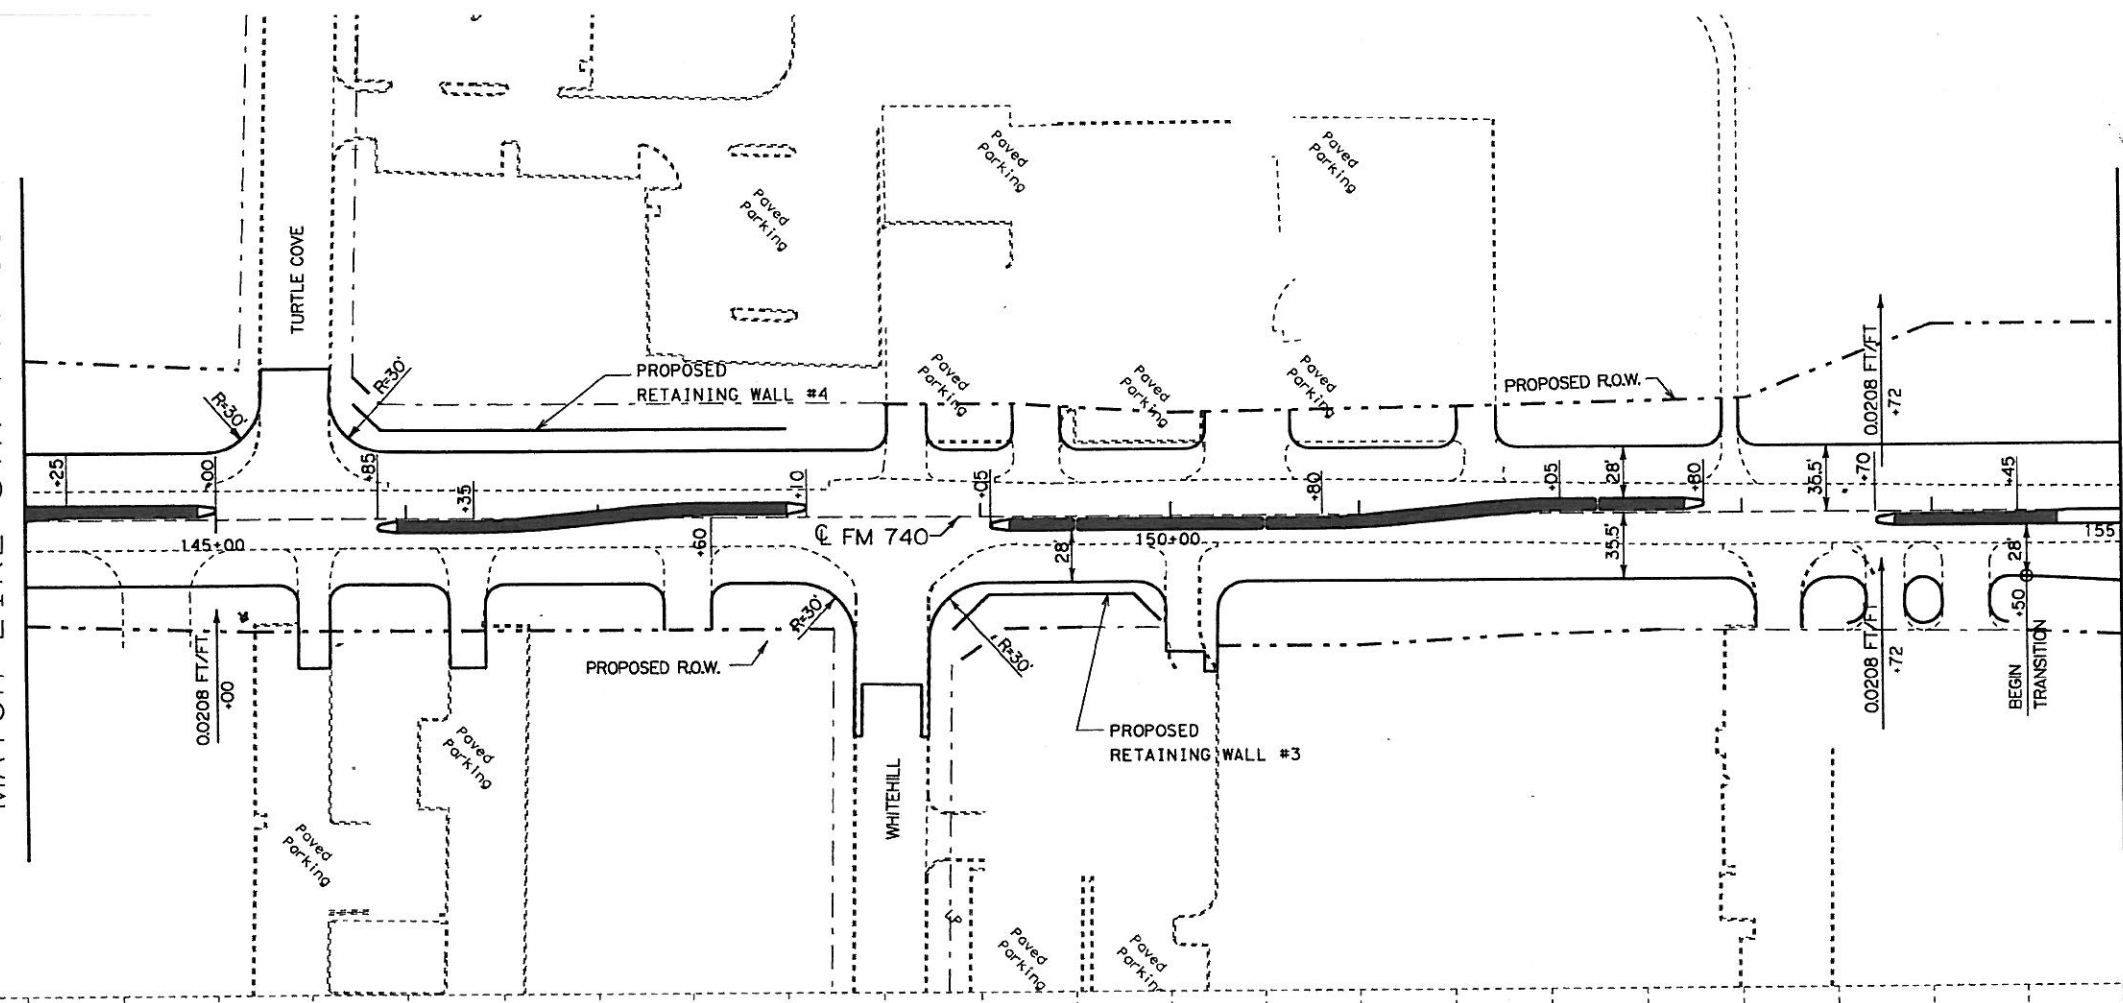

PLAN SCALE: 1"=100'

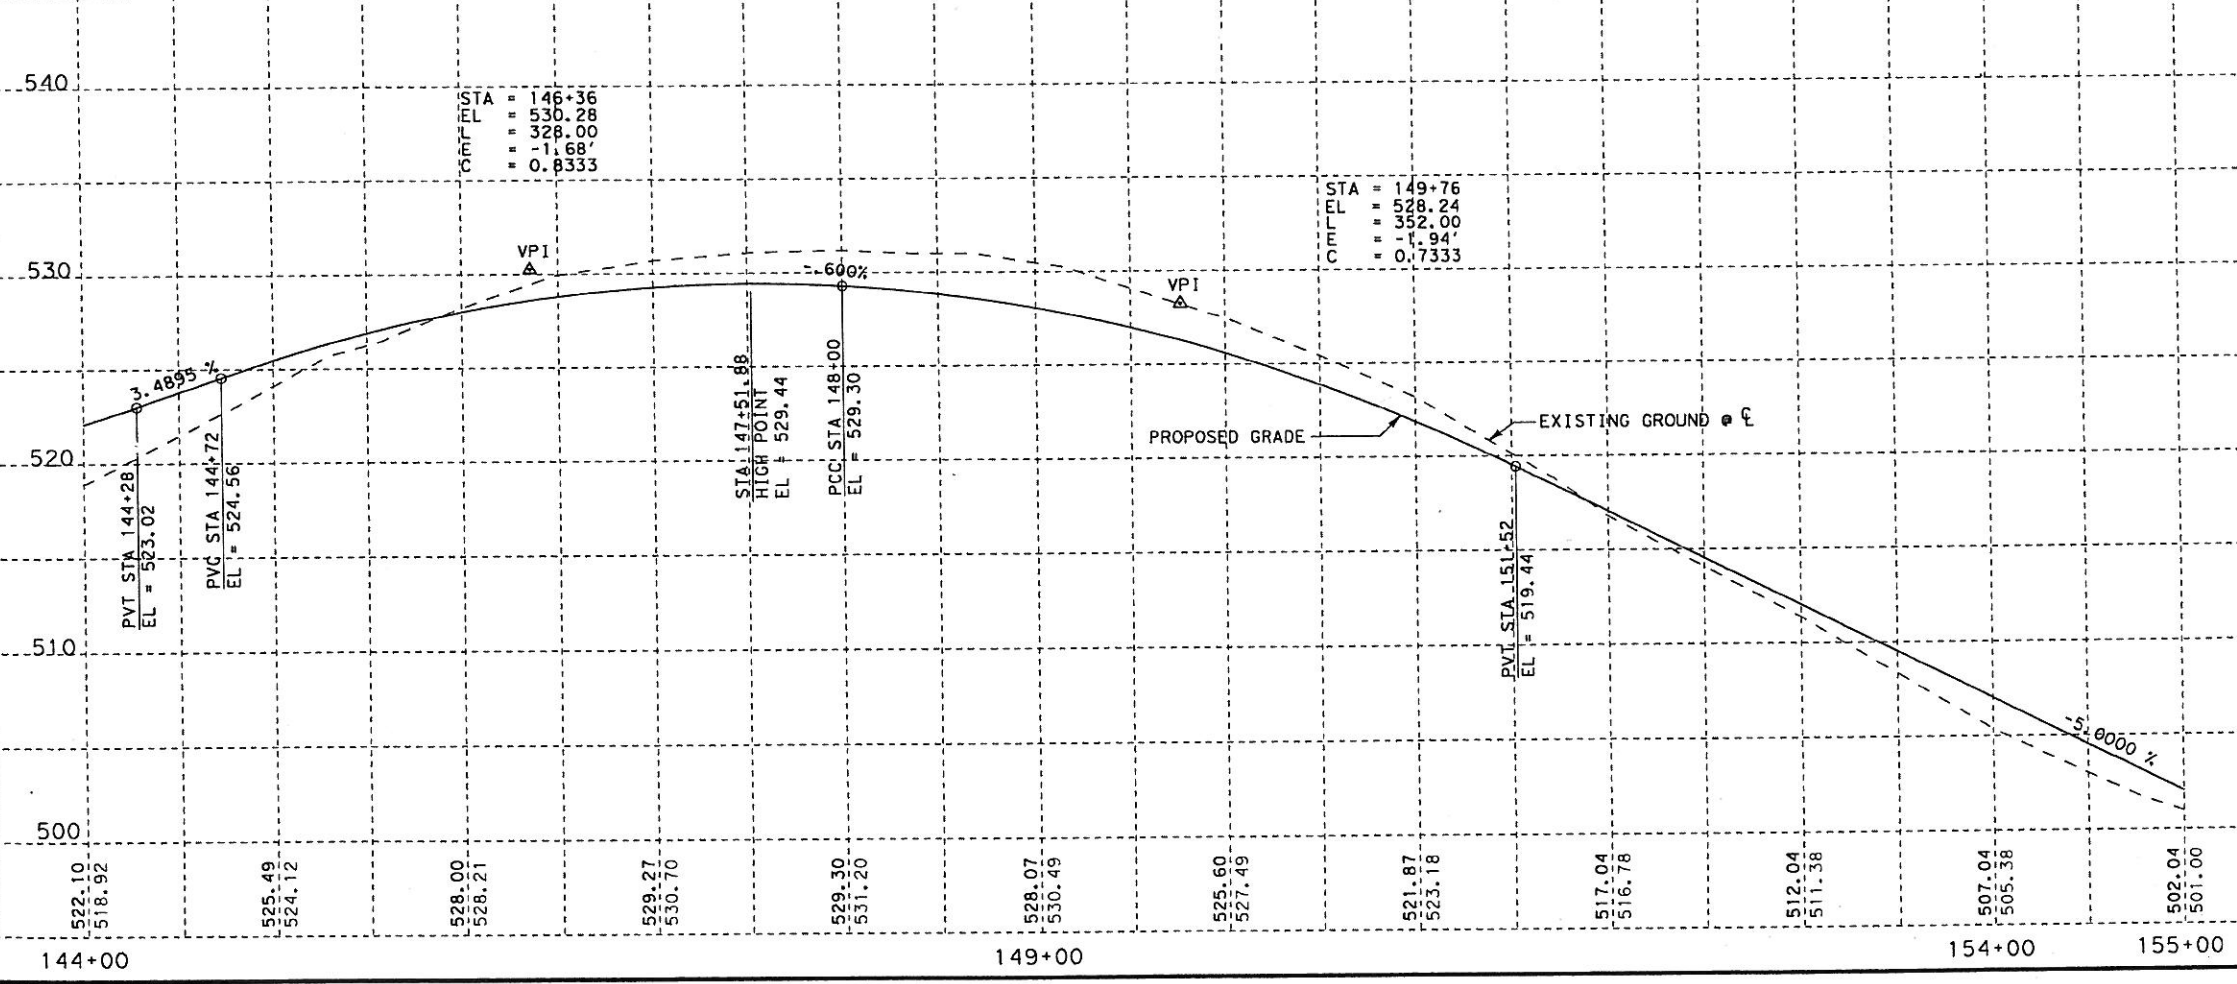

PROFILE SCALE:  
1"=100' HORIZONTAL  
1"=10' VERTICAL

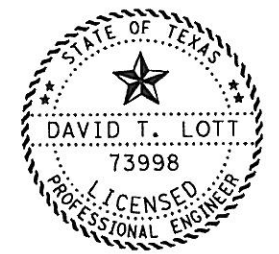


8/16/1999  
David Lott, P.E.

PLAN PROFILE SHEET  
SHEET 3 OF 9

FED. RD. DIST. NO.	FEDERAL AID PROJECT NO.	SHEET NO.
6	STP 99 (413) MM	47
STATE	COUNTY	
TEXAS	ROCKWALL	
CONT.	SECT.	JOB
1014	03	033
		HIGHWAY NO.
		FM 740


PI STA 160+57.3078  
 X = 2318603.2300  
 Y = 451922.0901  
 $\Delta = 58^\circ 29' 08.21''$  LT.  
 D = 6° 00' 00.00"  
 T = 534.6288'  
 L = 974.7602'  
 R = 954.9297'

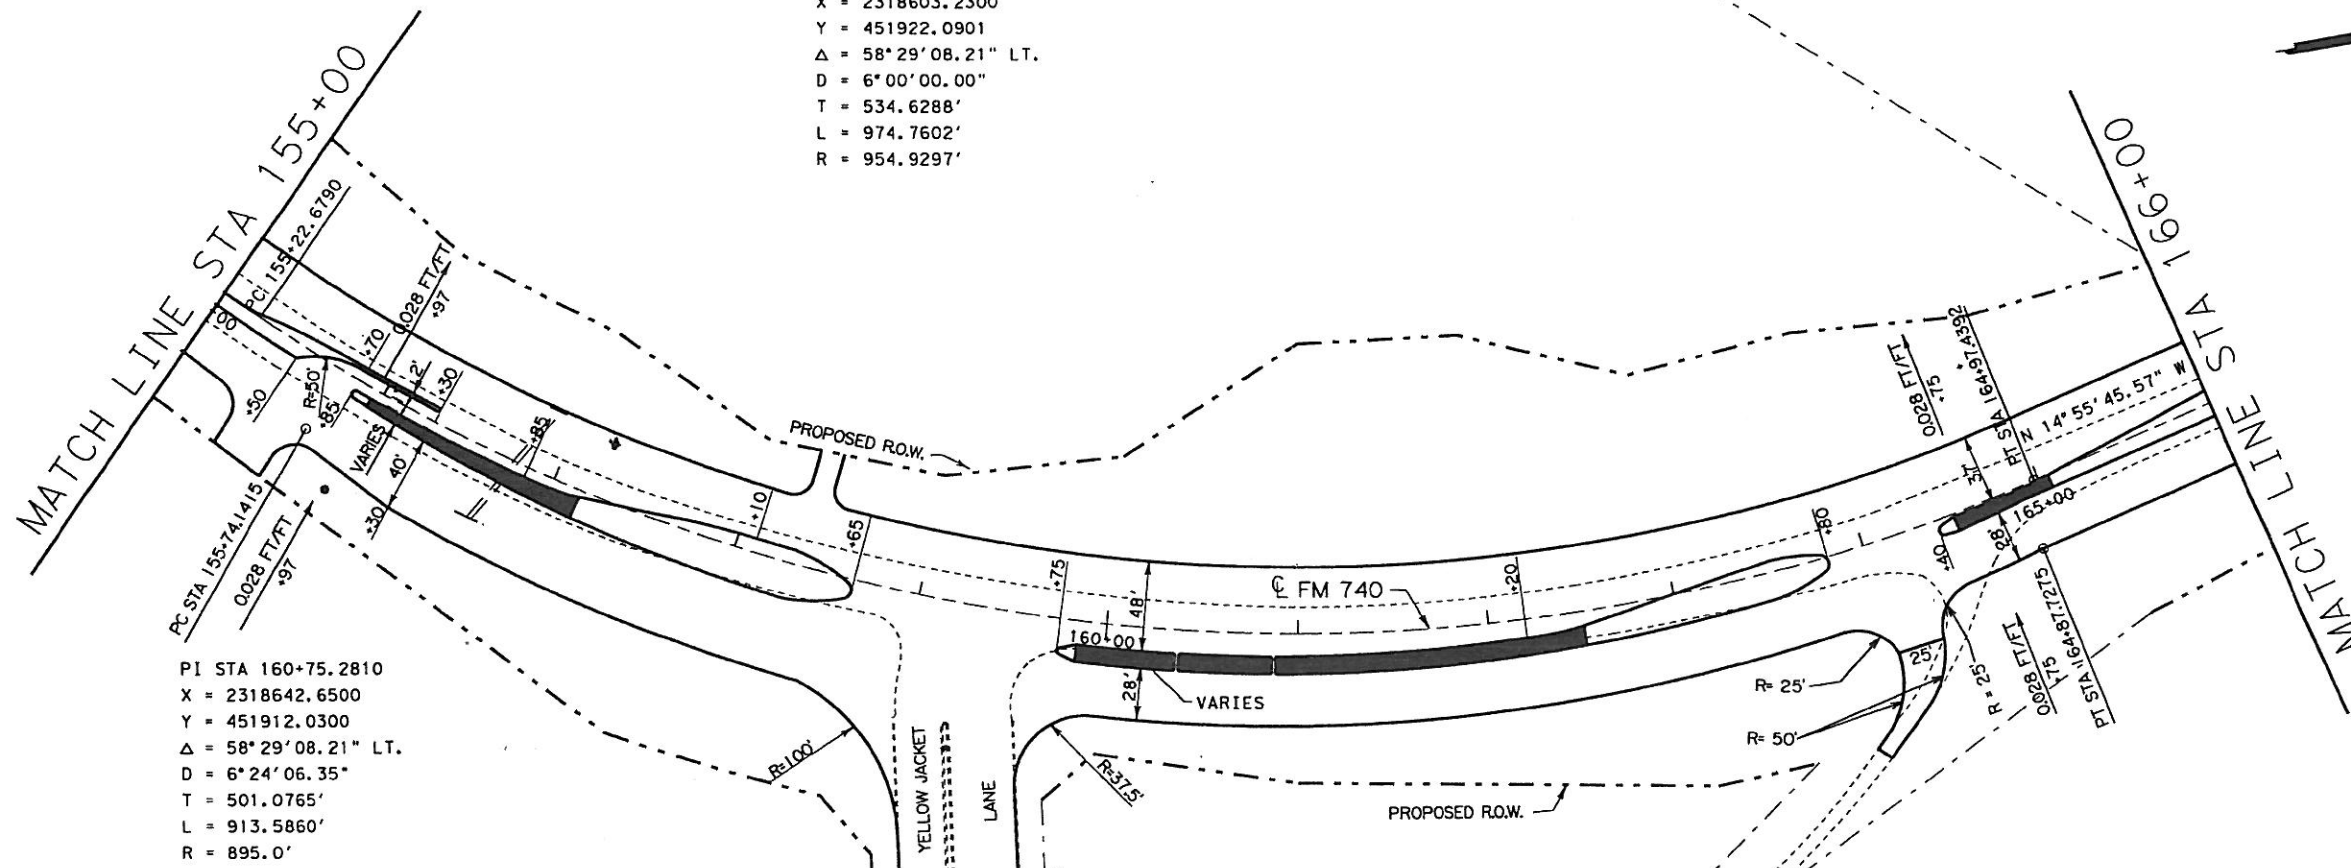


PI STA 160+75.2810  
 X = 2318642.6500  
 Y = 451912.0300  
 $\Delta = 58^\circ 29' 08.21''$  LT.  
 D = 6° 24' 06.35"  
 T = 501.0765'  
 L = 913.5860'  
 R = 895.0'

PLAN SCALE: 1"=100'

PROFILE SCALE:  
 1"=100' HORIZONTAL  
 1"=10' VERTICAL

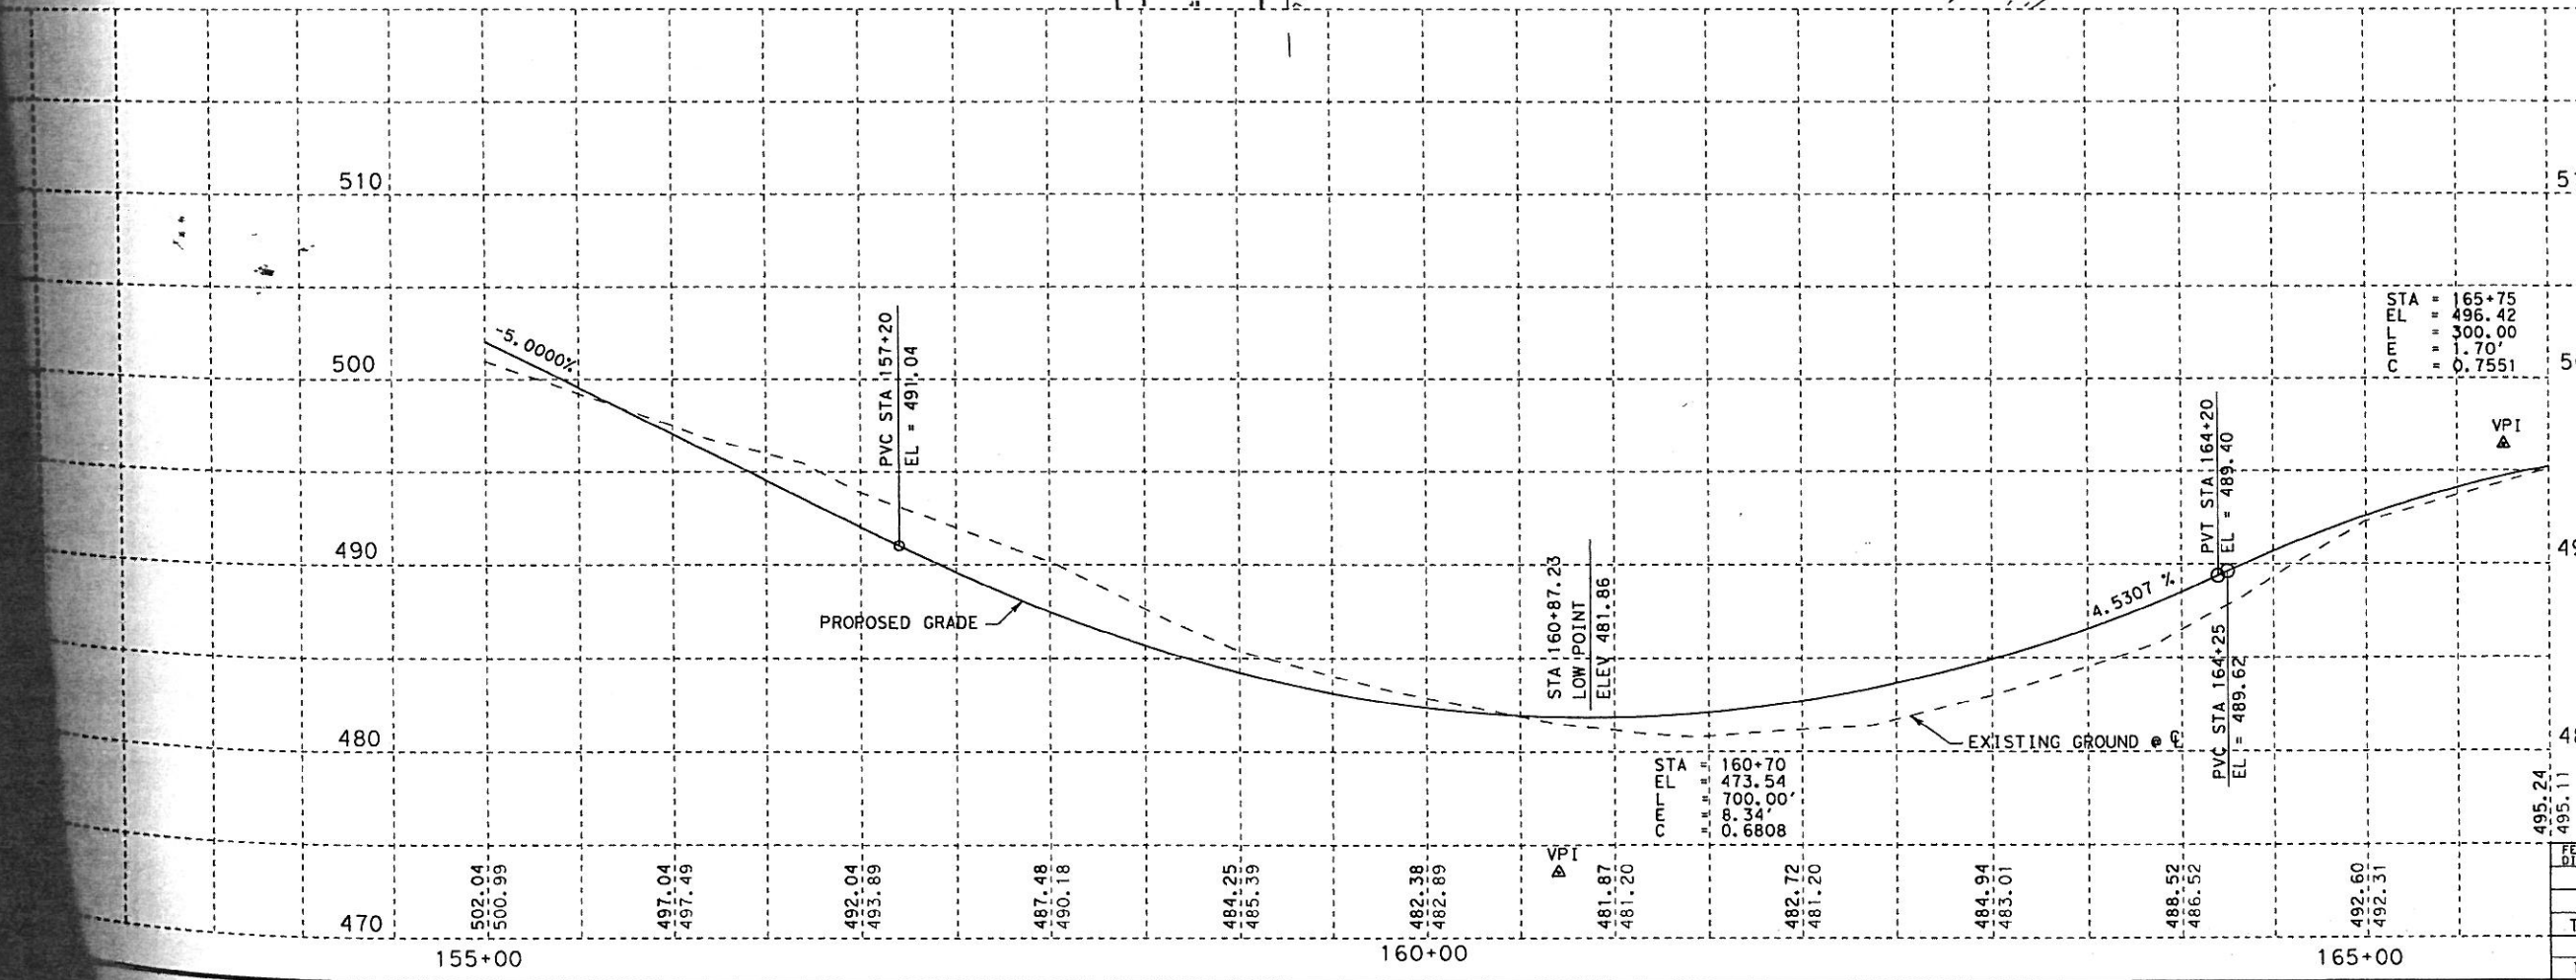

STA = 165+75  
 EL = 496.42  
 G = 300.00  
 C = 1.70'  
 = 0.7551

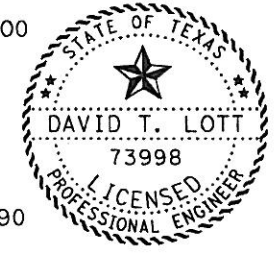

8/16/1999  
 David Lott, P.E.

PLAN PROFILE SHEET  
 SHEET 4 OF 9


FED. RD. DIV. NO.		FEDERAL AID PROJECT NO.		SHEET NO.
		STP 99 (413) MM		68
STATE	STATE DIST. NO.	COUNTY		
TEXAS	18	ROCKWALL		
CONT.	SECT.	JOB	HIGHWAY NO.	
1014	03	033	FM 740	





MATCH LINE STA 179+00


MATCH LINE STA 190+00

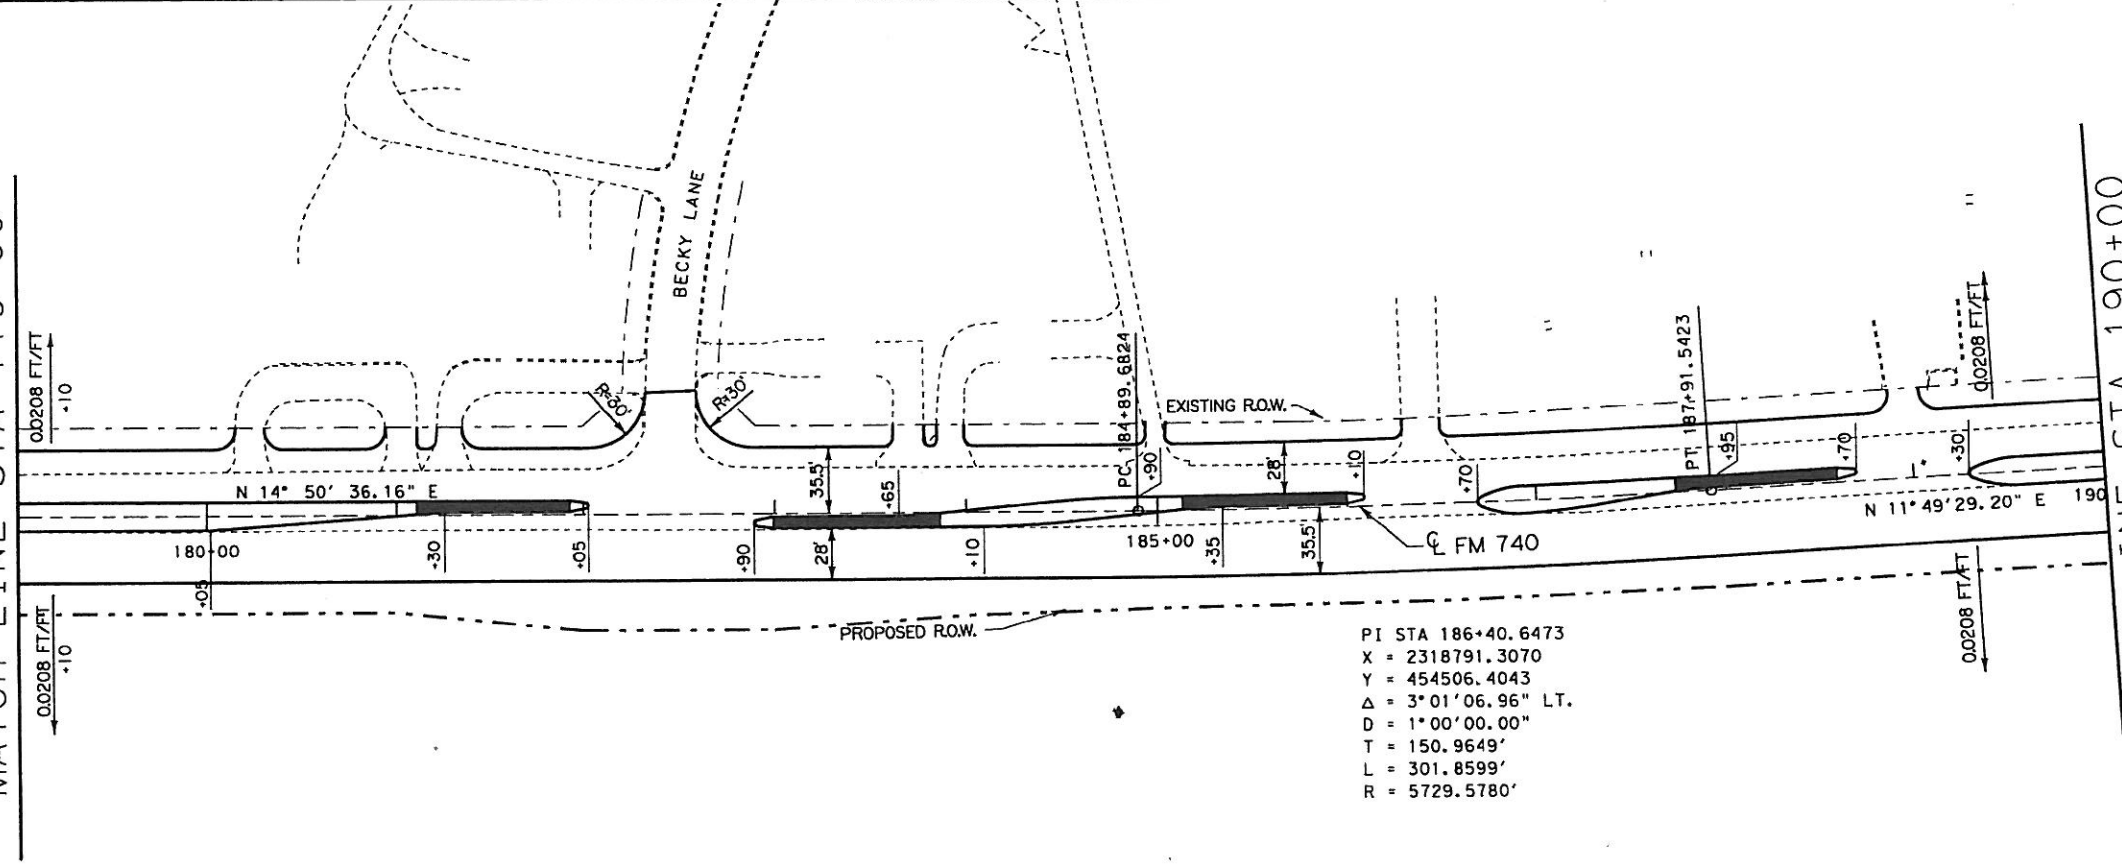

PI STA 186+40.6473  
 X = 2318791.3070  
 Y = 454506.4043  
 Δ = 3° 01' 06.96" LT.  
 D = 1° 00' 00.00"  
 T = 150.9649'  
 L = 301.8599'  
 R = 5729.5780'

BENCH MARK  
 "0" CUT AT BEGIN T.C.  
 SOUTH SIDE BECKY LANE  
 WEST SIDE OF FM 740.  
 ELEV = 540.78

PLAN SCALE: 1"=100'

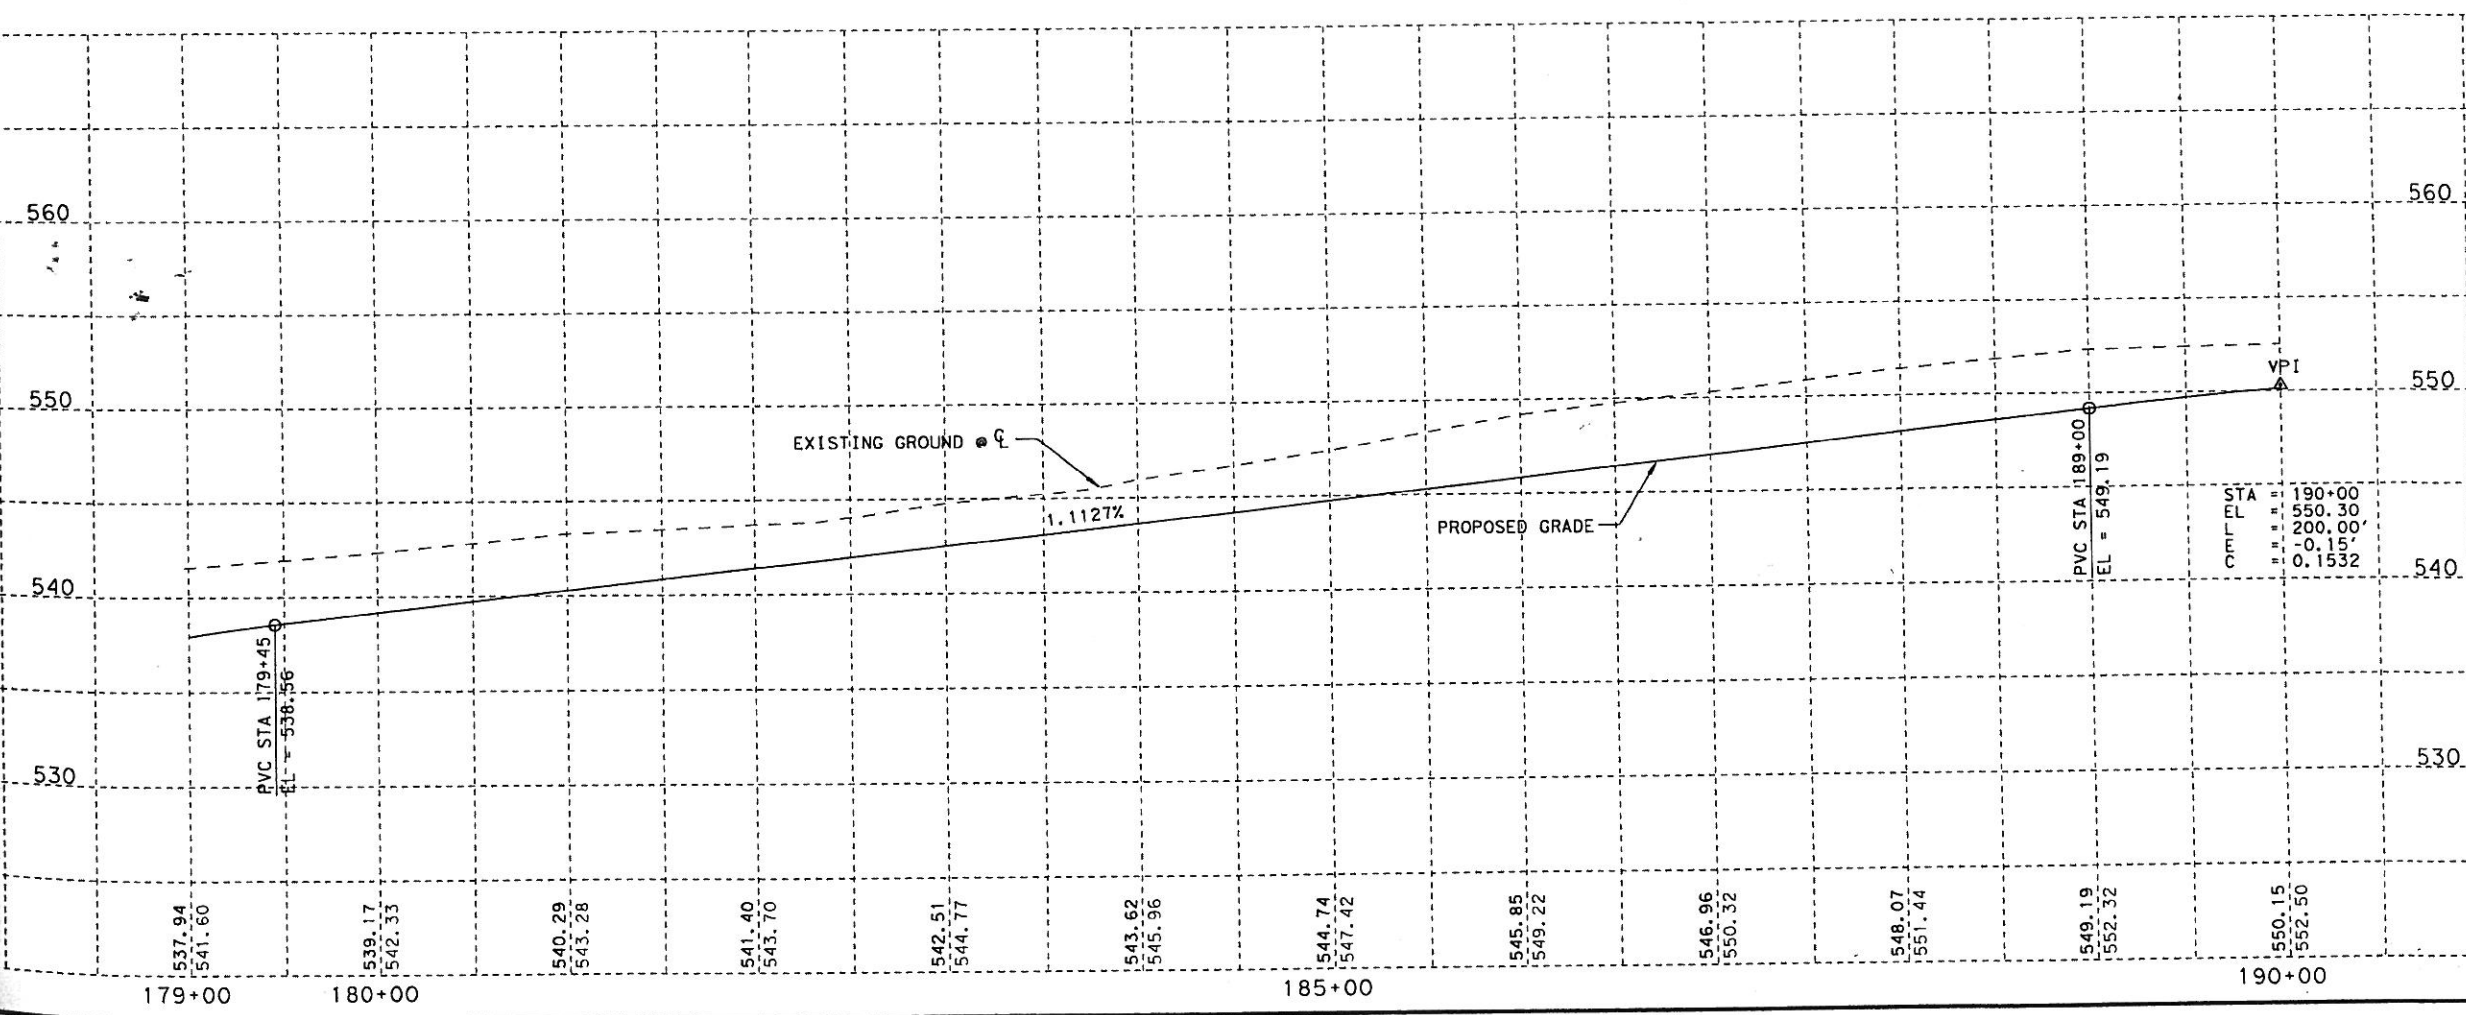


PROFILE SCALE:  
 1"=100' HORIZONTAL  
 1"=10' VERTICAL




3/16/1999  
 David Lott, P.E.

PLAN PROFILE SHEET  
 SHEET 6 OF 9


© 1999 TEXAS DEPARTMENT OF TRANSPORTATION			
FED. RD. DIV. NO.	FEDERAL AID PROJECT NO.	SHEET NO.	
6	STP 99(413)MM	70	
STATE	STATE DIST. NO.	COUNTY	
TEXAS	18	ROCKWALL	
CONT.	SECT.	JOB	HIGHWAY NO.
1014	03	033	FM 740

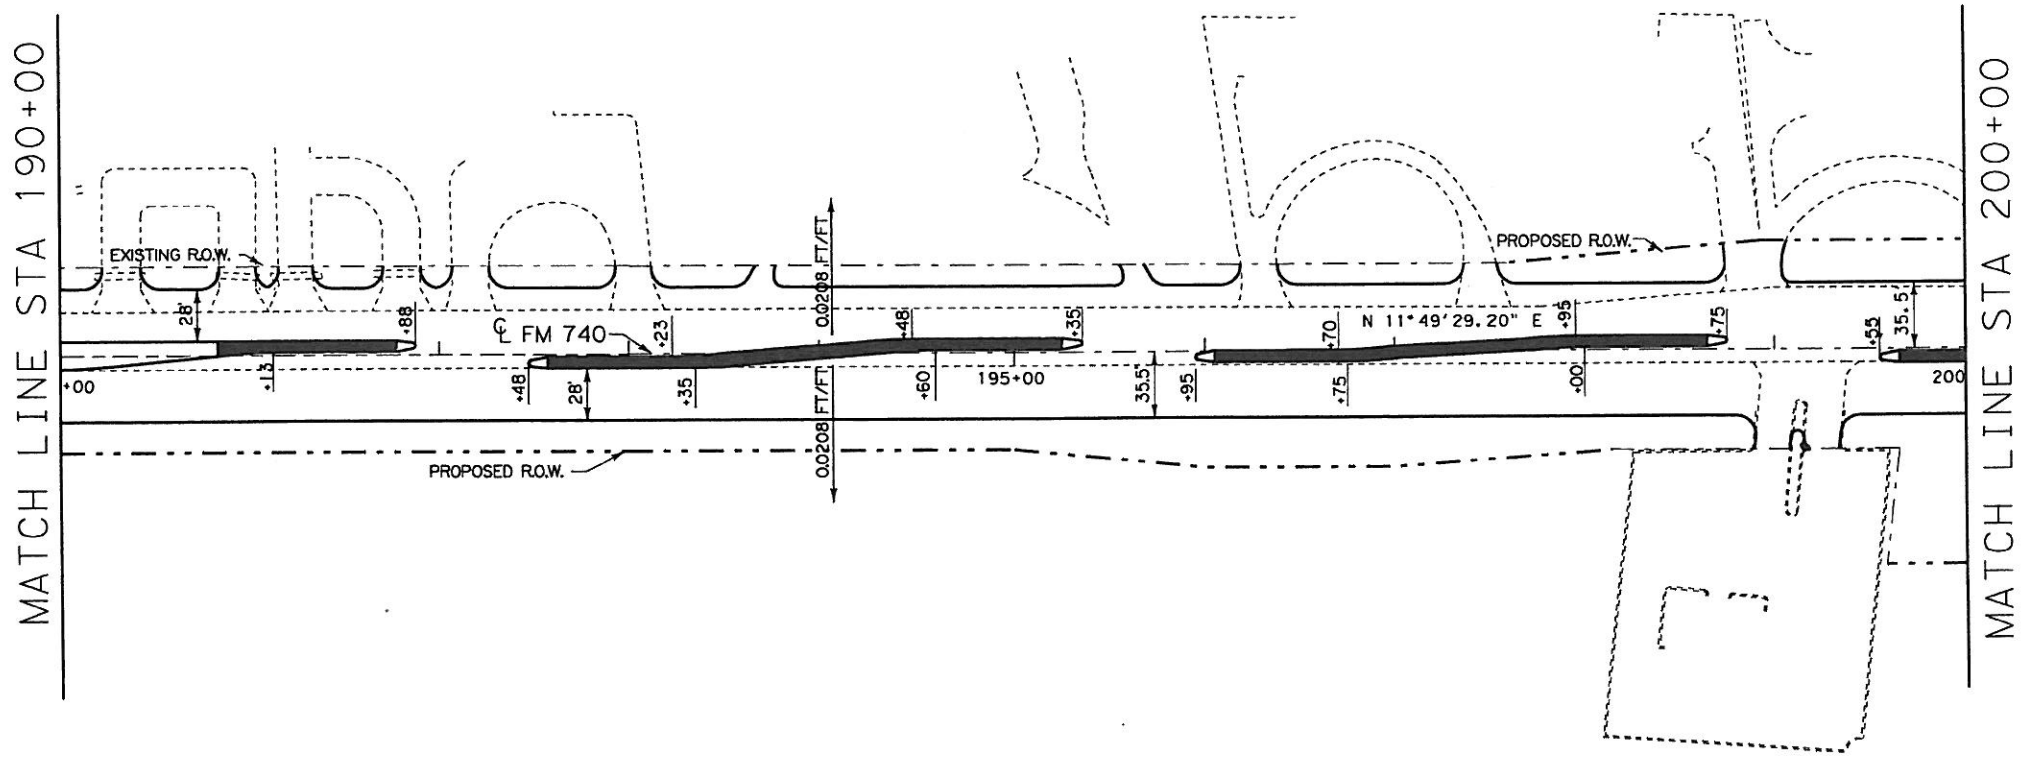

PLAN SCALE: 1"=100'

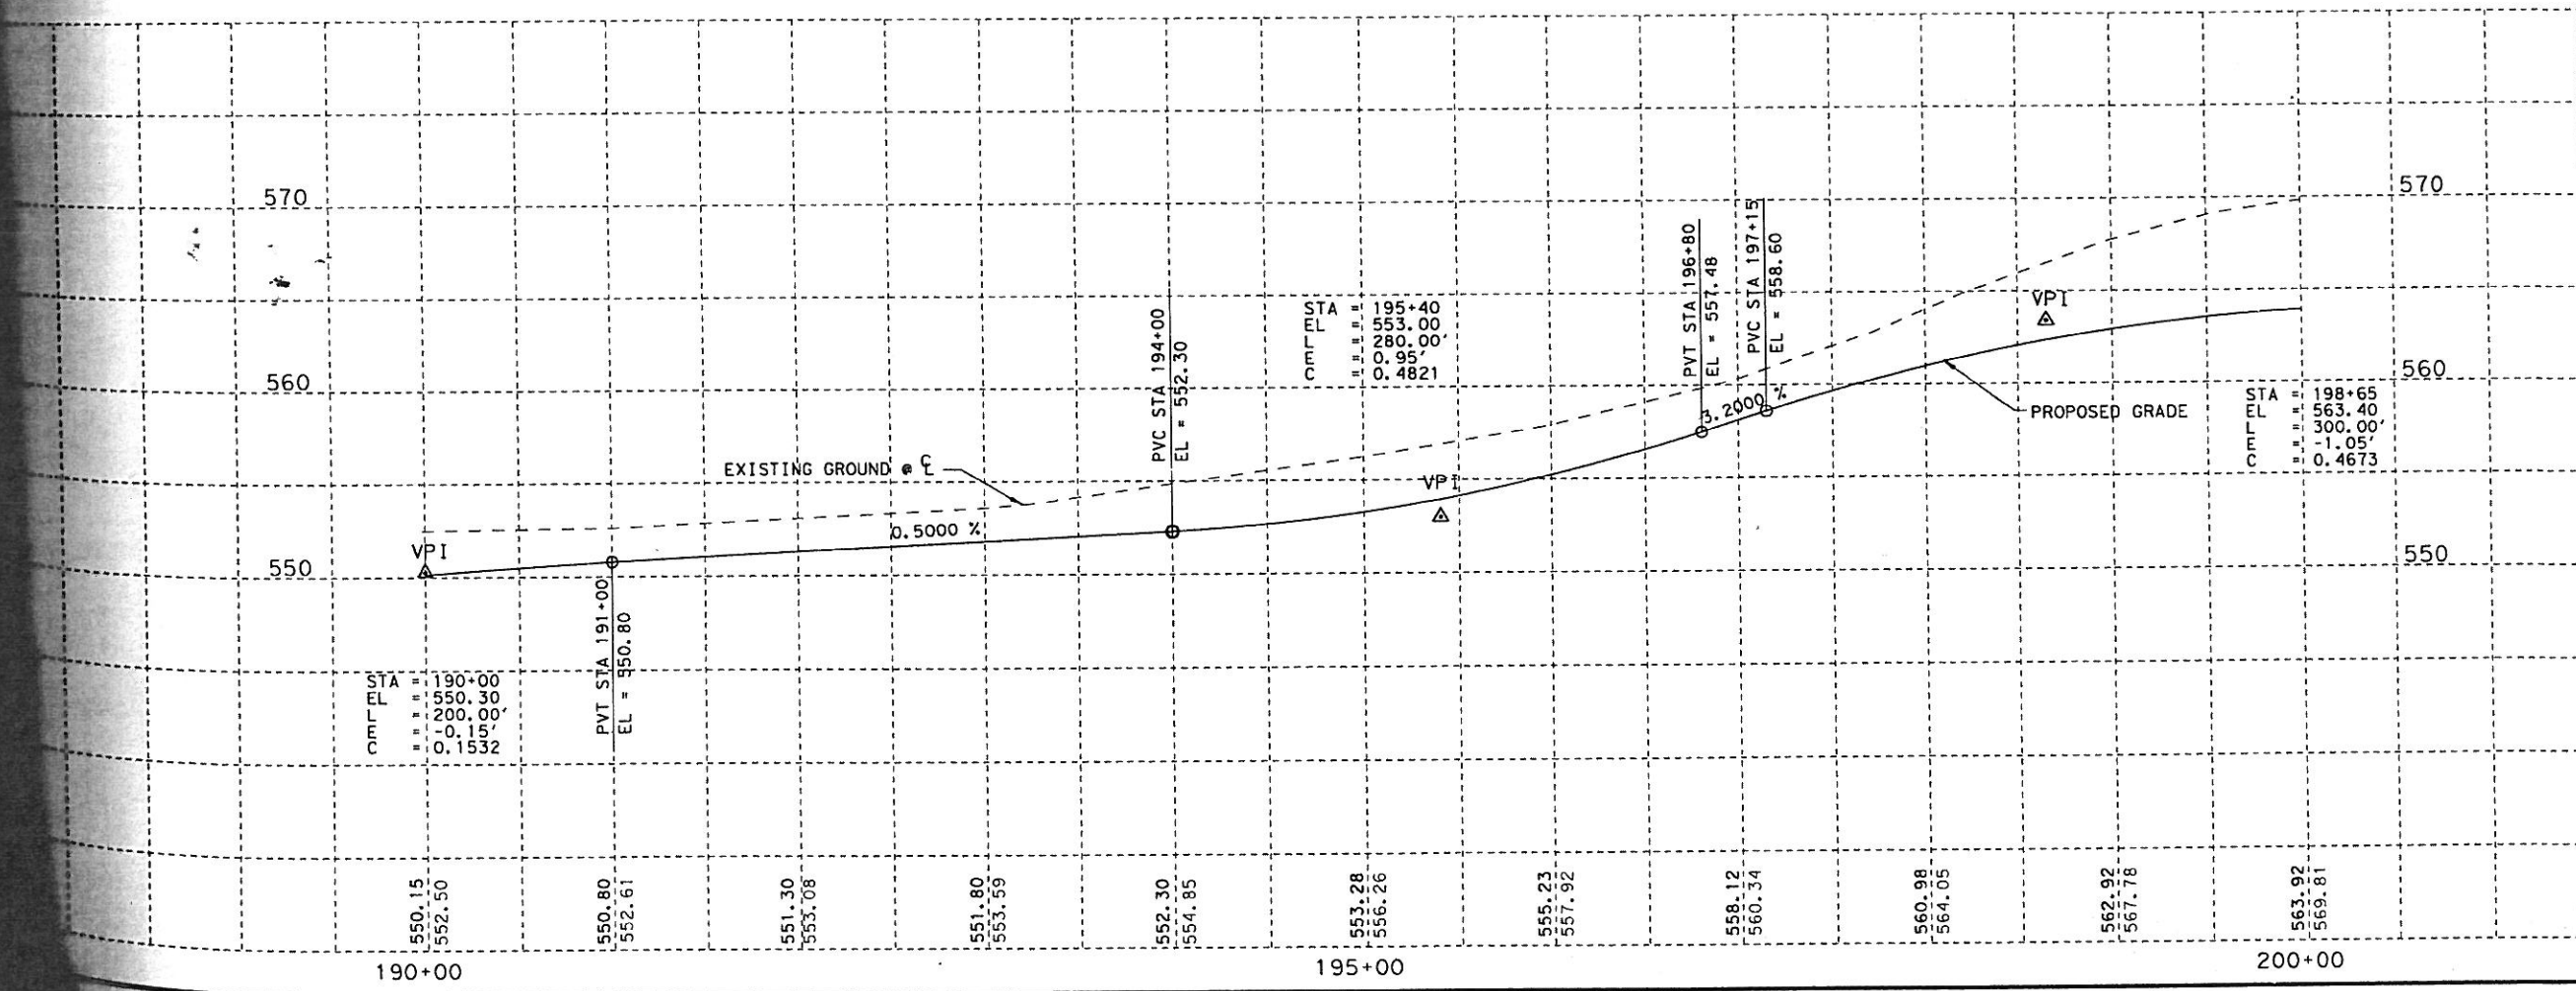

PROFILE SCALE:  
1"=100' HORIZONTAL  
1"=10' VERTICAL

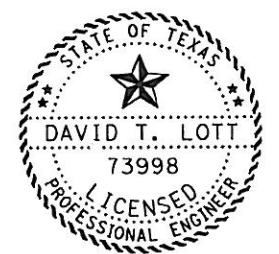

8/16/1999  
David Lott, P.E.


PLAN PROFILE SHEET  
SHEET 7 OF 9

FED. RD. DIV. NO.	6	FEDERAL AID PROJECT NO.	STP 99(413)MM	SHEET NO.	71
STATE	TEXAS	STATE DIST. NO.	18	COUNTY	ROCKWALL
CONT.	1014	SECT.	03	JOB	033
				HIGHWAY NO.	FM. 740

MATCH LINE STA 200+00


MATCH LINE STA 210+00

PI STA 207+00.9605  
 X = 2319213.5194  
 Y = 456523.0637  
 $\Delta = 7^{\circ}24'12.61''$  LT.  
 D = 3^{\circ}00'00.00"  
 T = 123.5637'  
 L = 246.7834'  
 R = 1909.8593'

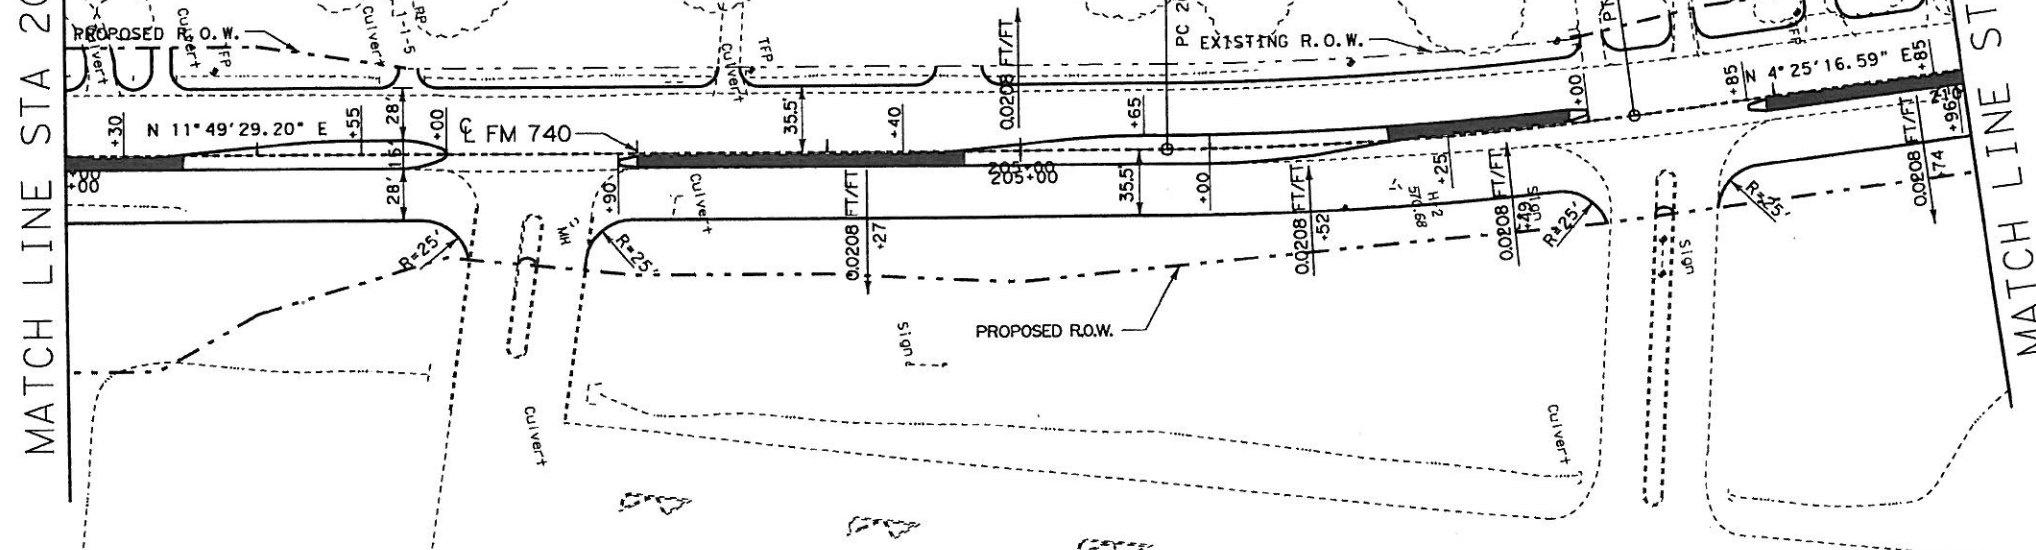

BENCH MARK  
 "□" CUT TOP DRIVEWAY MEDIAN  
 CURB 50' ± E. OF FM 740 SOUTH  
 DRIVEWAY RIDGE ROAD CENTER  
 ELEV = 567.30

PLAN SCALE: 1"=100'

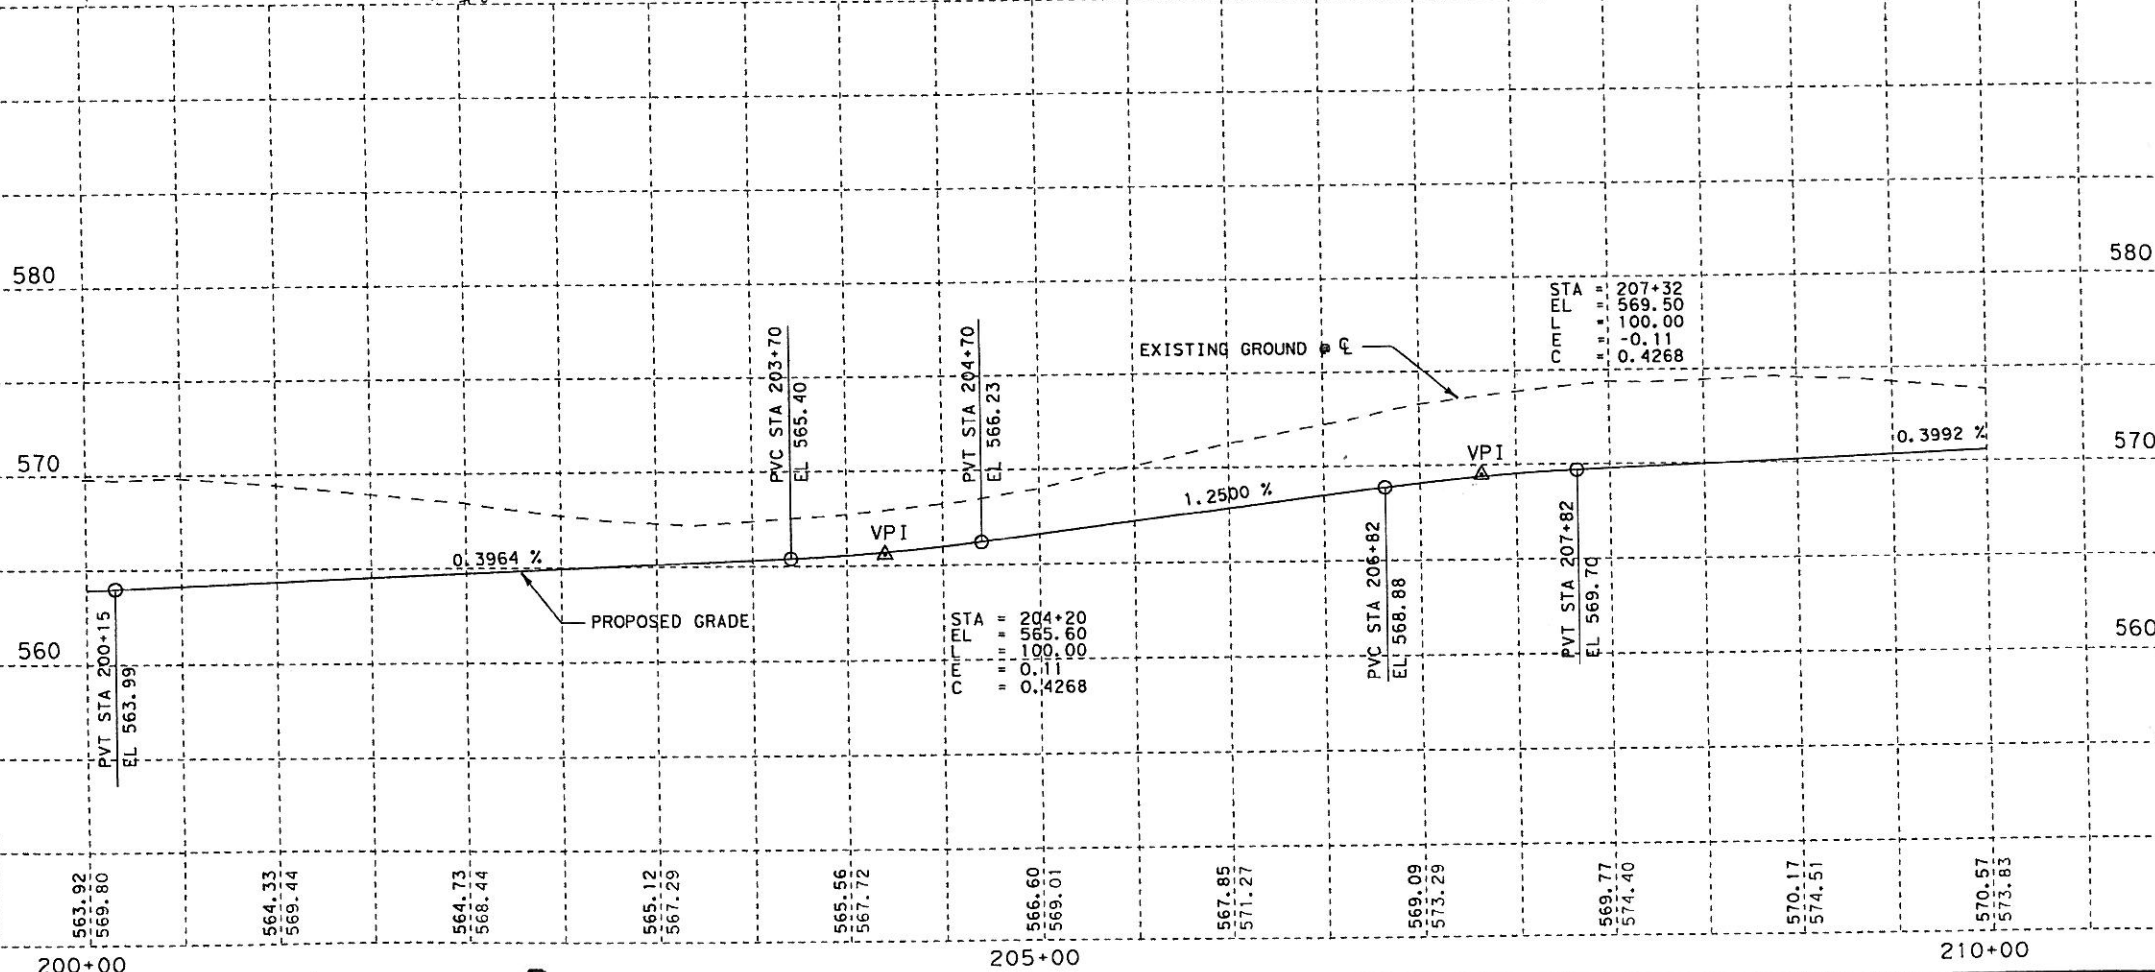

PROFILE SCALE:  
 1"=100' HORIZONTAL  
 1"=10' VERTICAL




8/16/1999  
 David Lott, P.E.

PLAN PROFILE SHEET  
 SHEET 8 OF 9


FED. RD. DIV. NO.	FEDERAL AID PROJECT NO.	SHEET NO.
6	STP 99 (413) MM	72
STATE	COUNTY	
TEXAS	ROCKWALL	
CONT.	SECT.	JOB
1014	03	033
		FM 740



MATCH LINE STA 210+00

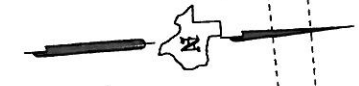

END OF PROJECT  
STA 222+60.00

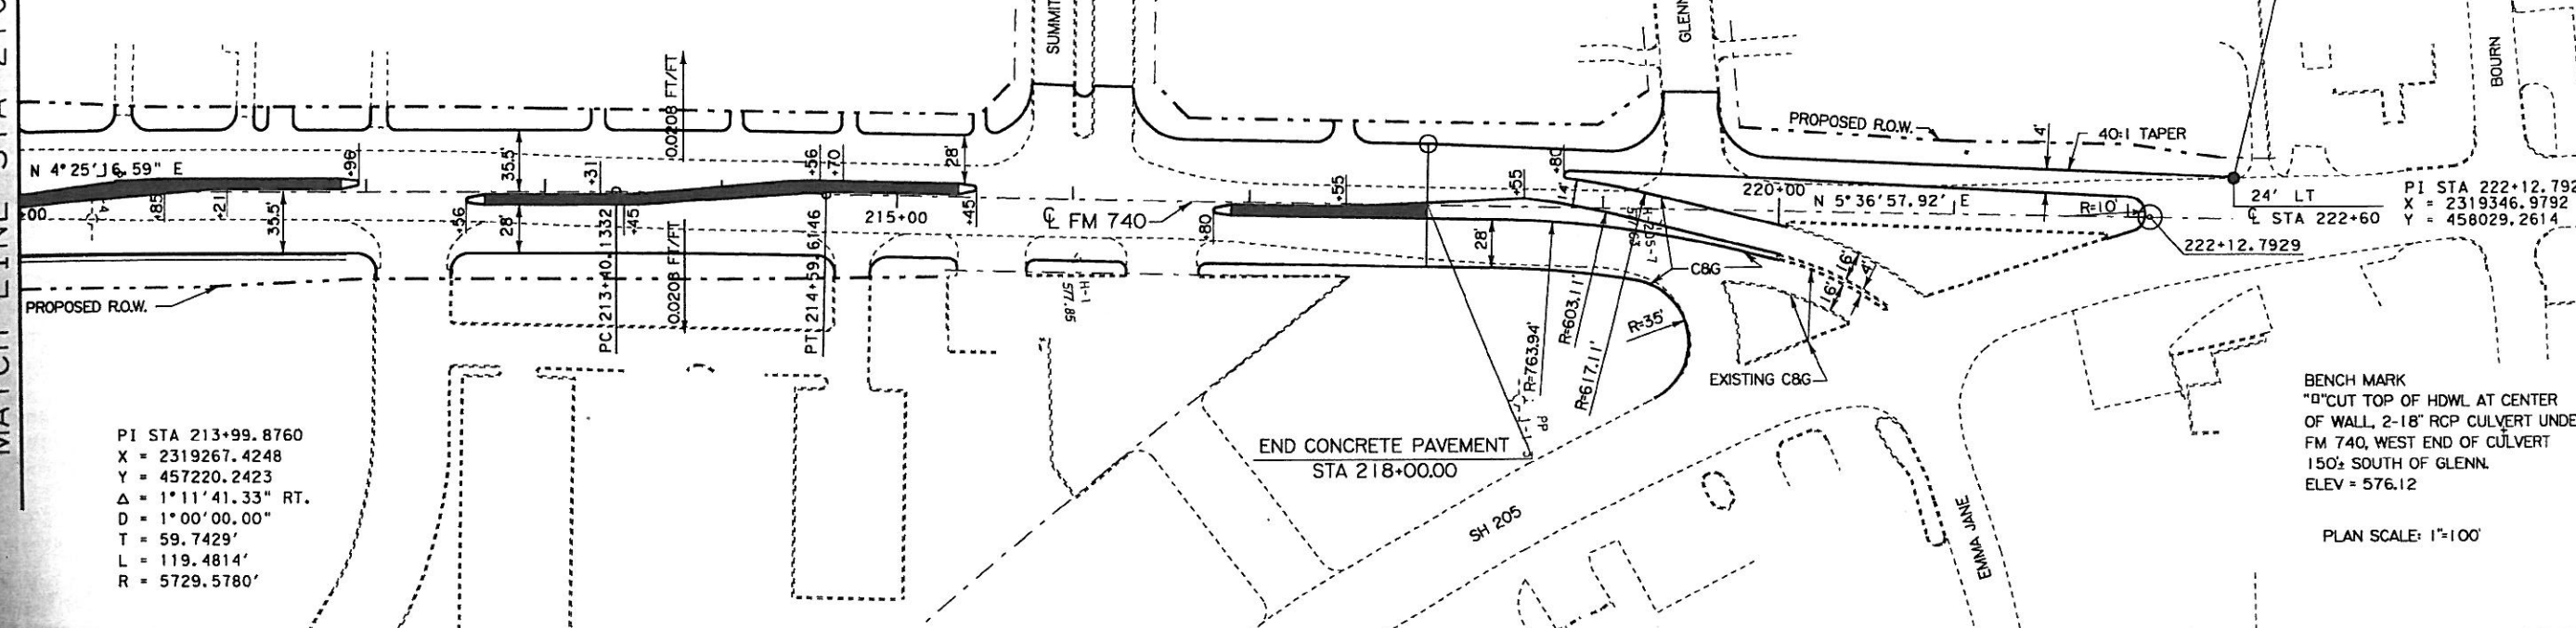


PI STA 213+99.8760  
X = 2319267.4248  
Y = 457220.2423  
Δ = 1°11'41.33" RT.  
D = 1°00'00.00"  
T = 59.7429'  
L = 119.4814'  
R = 5729.5780'

PI STA 222+12.7929  
X = 2319346.9792  
Y = 458029.2614

BENCH MARK  
"C" CUT TOP OF HDWL AT CENTER  
OF WALL, 2-18" RCP CULVERT UNDER  
FM 740, WEST END OF CULVERT  
150± SOUTH OF GLENN.  
ELEV = 576.12

PLAN SCALE: 1"=100'

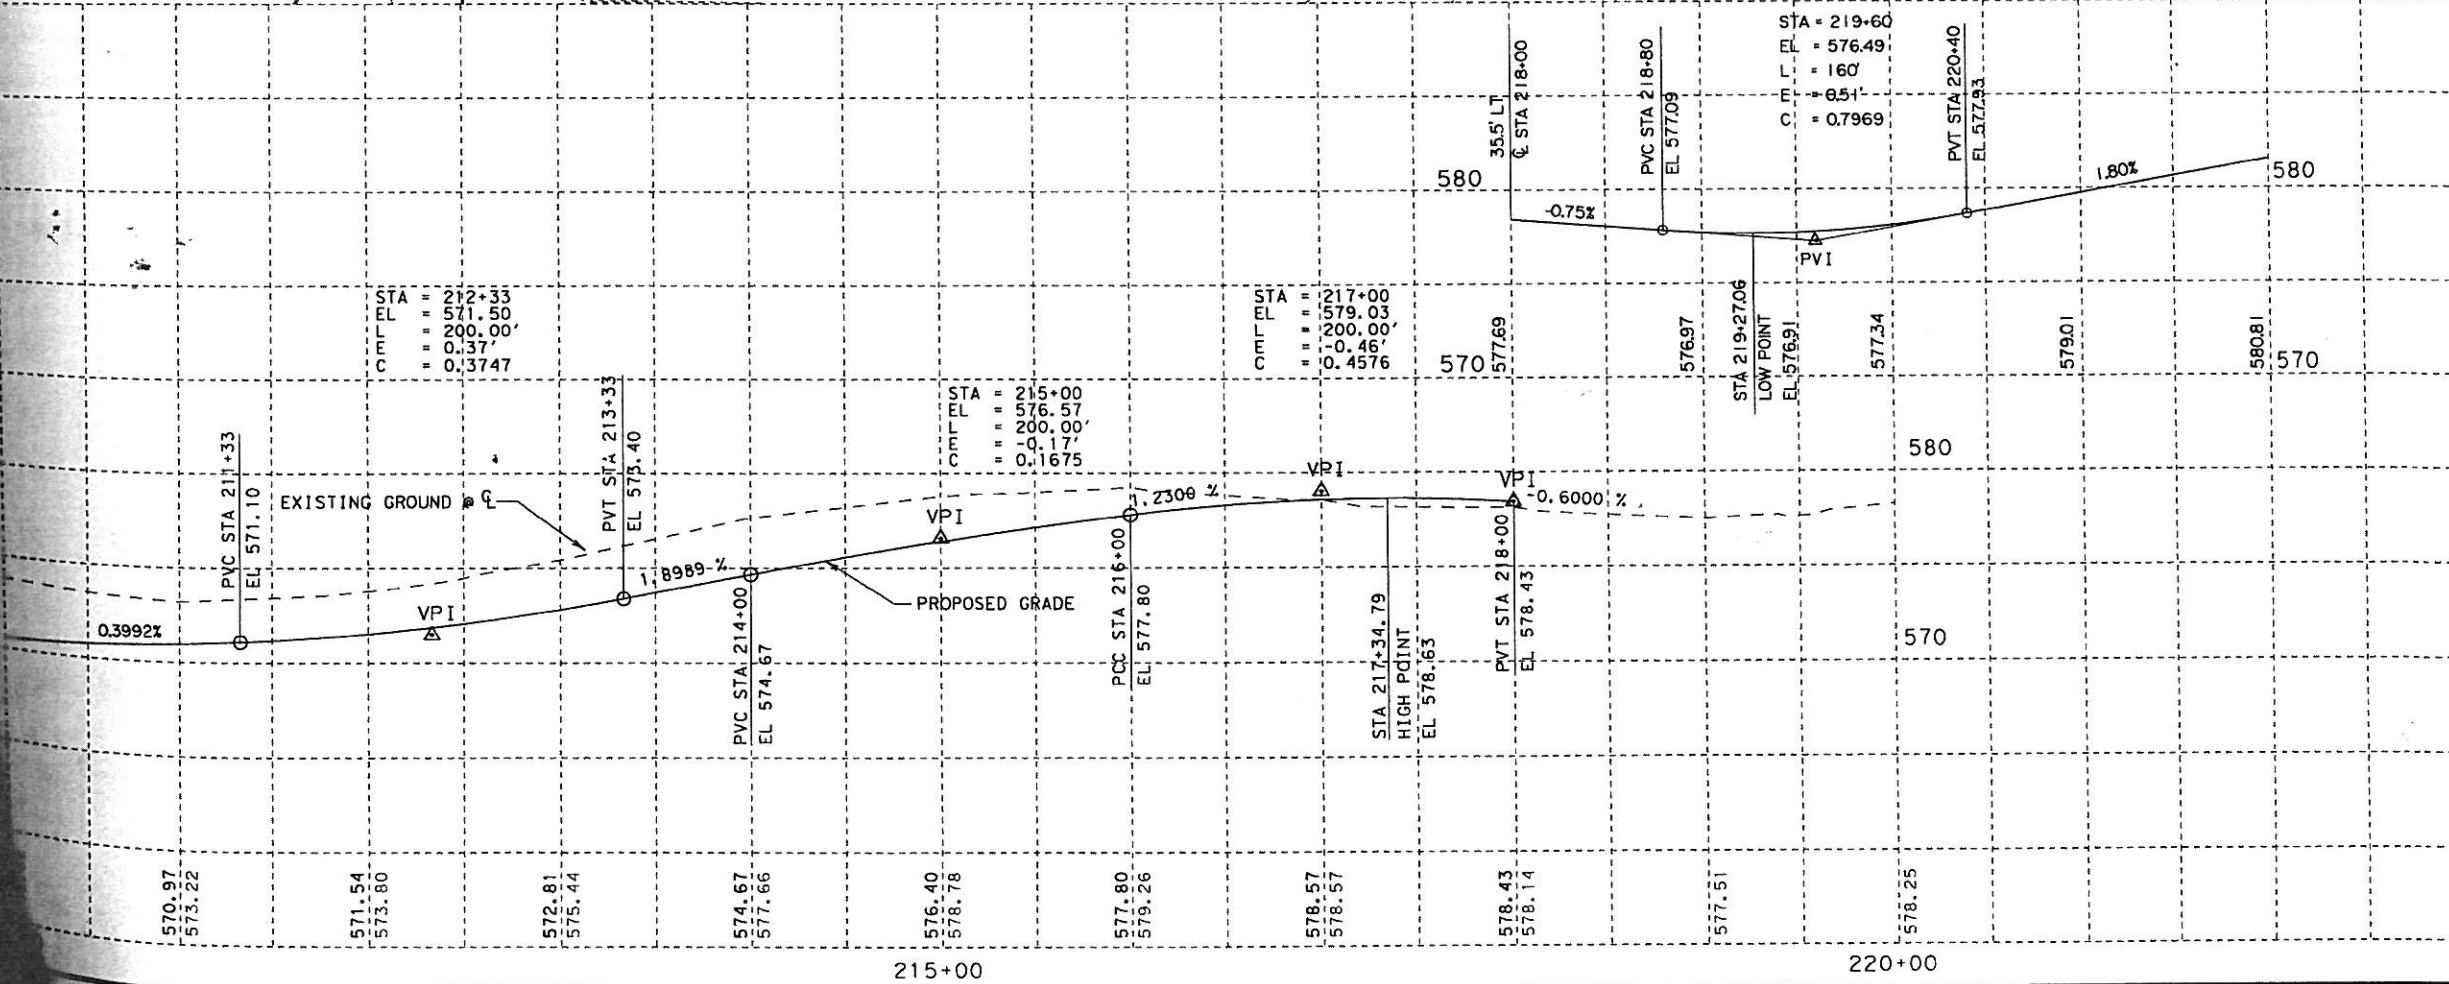

PROFILE SCALE:  
1"=100' HORIZONTAL  
1"=10' VERTICAL



8/16/1999  
David Lott, P.E.

PLAN PROFILE SHEET  
SHEET 9 OF 9

© 1999 TEXAS DEPARTMENT OF TRANSPORTATION			
FED. RD. DIV. NO.	FEDERAL AID PROJECT NO.	SHEET NO.	
6	STP 99 (413) MM	73	
STATE	STATE DIST. NO.	COUNTY	
TEXAS	18	ROCKWALL	
CONT.	SECT.	JOB	HIGHWAY NO.
1014	03	033	FM 740