
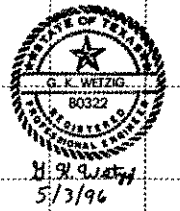


MATCH LINE STA 111+00

REFERENCE	DATE	BY
FM7401	1.20.21.22.47	DISPLAY OFF
FM7402	2.3.9.11.13.25.28.61	
DESIGN	1.2.6.30.33.51	1.6.23.40-41
FM7403		

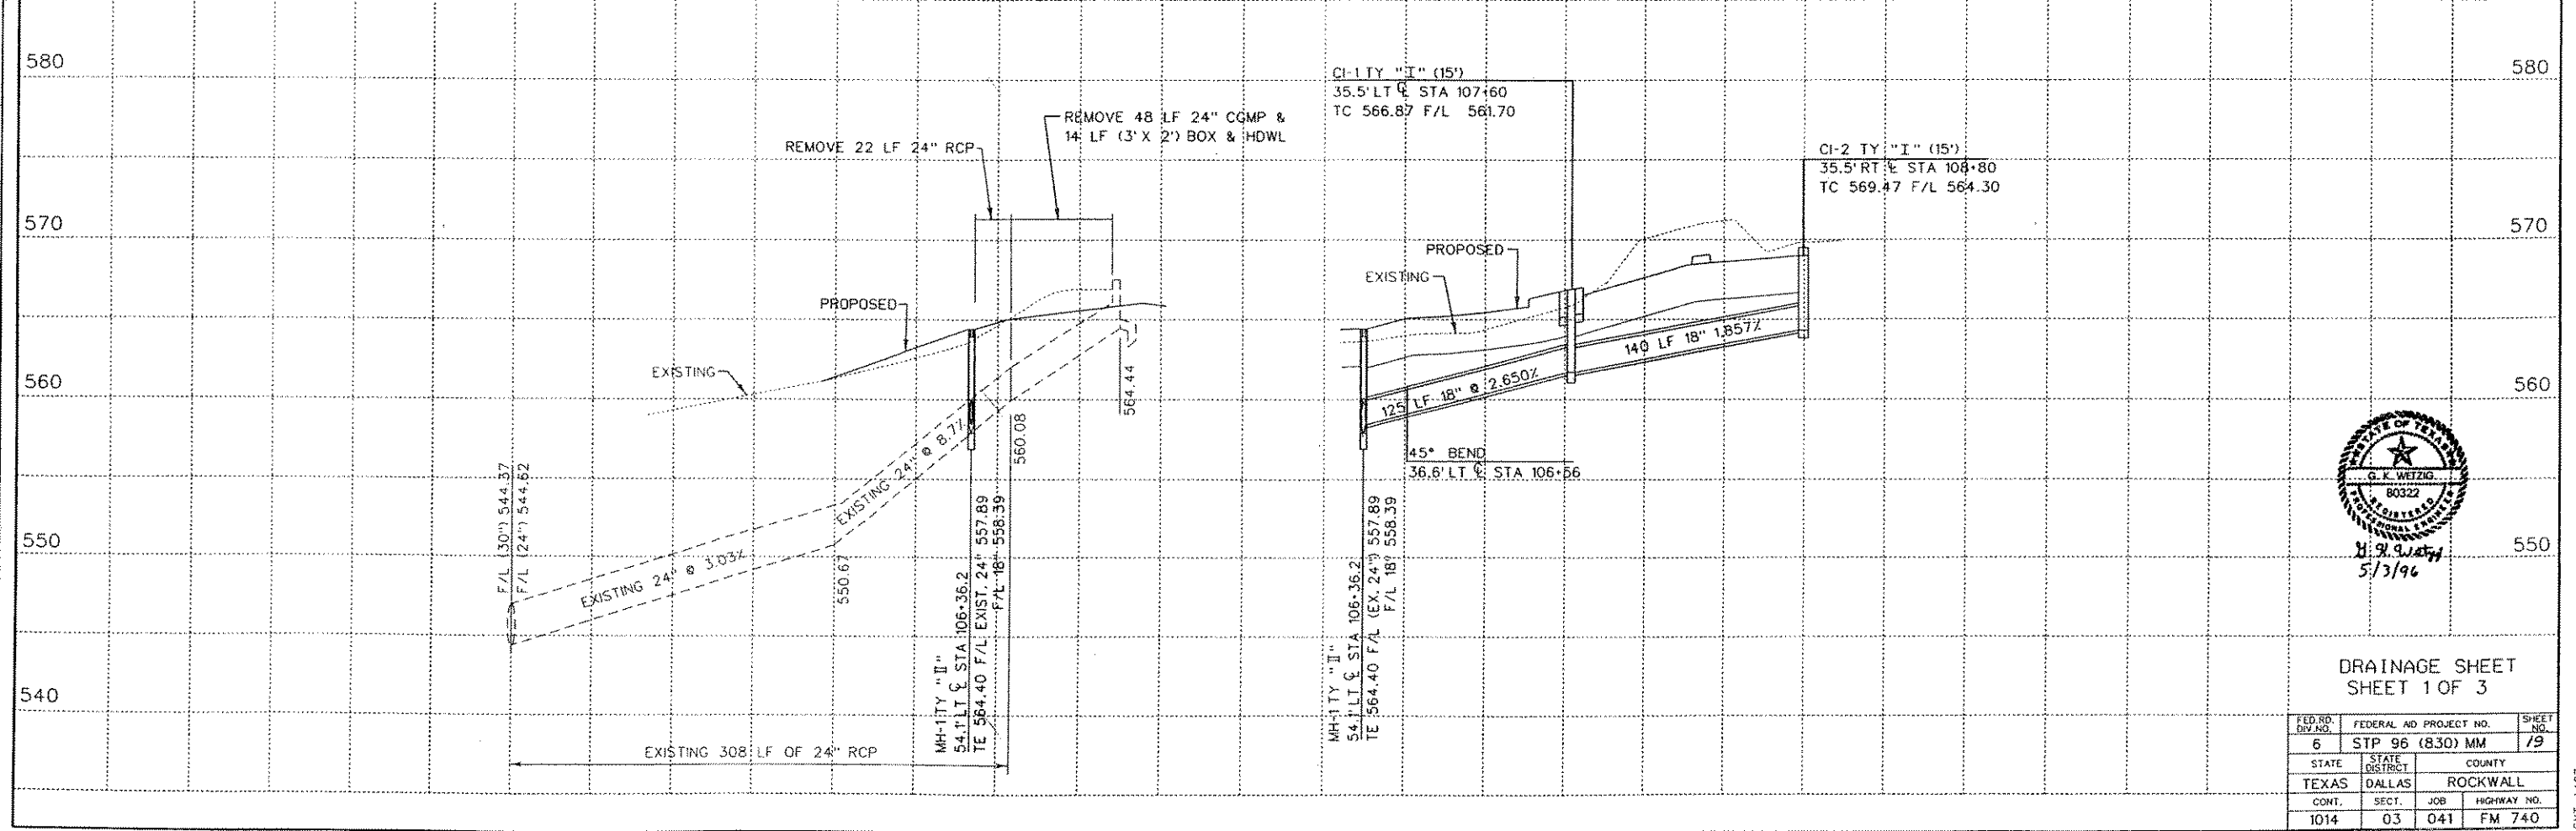

DRAINAGE SHEET
SHEET 1 OF 3

FED. RD. DIV. NO.	FEDERAL AID PROJECT NO.	SHEET NO.
6	STP 96 (830) MM	19
STATE	STATE DISTRICT	COUNTY
TEXAS	DALLAS	ROCKWALL
CONT.	SECT.	JOB
1014	03	041
		FM 740

EXT 4407