


SCALE: 1"=50' HORIZONTAL
1"=5' VERTICAL

DATE	BY	CHKD	APP'D
1/20/21	21/22/27	49	63
2/11/28	40	20	20
1/2/20	31/33	1/6/41	43/44

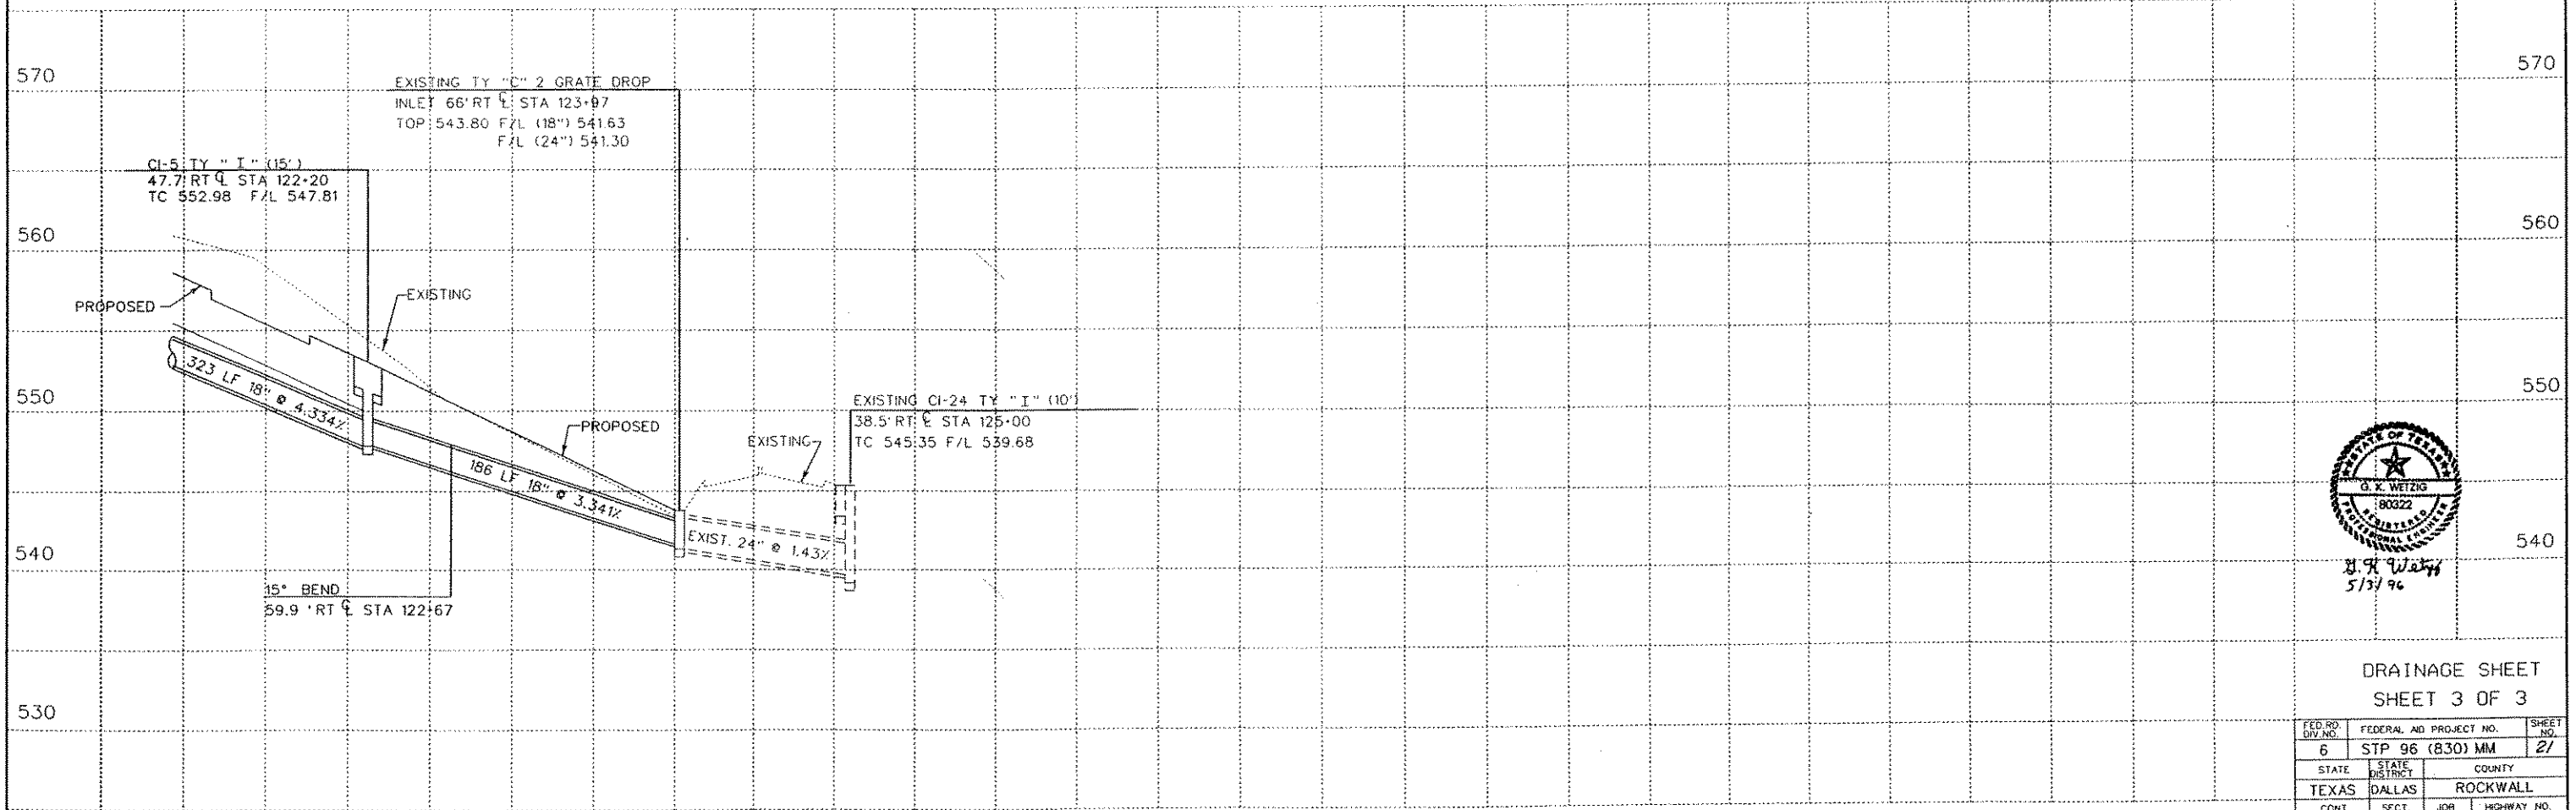

DRAINAGE SHEET
SHEET 3 OF 3

FED. RD. DIV. NO.	FEDERAL AID PROJECT NO.	SHEET NO.	
6	STP 96 (830) MM	21	
STATE	STATE DISTRICT	COUNTY	
TEXAS	DALLAS	ROCKWALL	
CONT.	SECT.	JOB	HIGHWAY NO.
1014	03	041	FM 740

DATE

EXT 4487