

MATCH LINE STA 111+00



BENCH MARK
 "□" CUT N.W. CORNER CULV. HDWL.
 N.E. QUAD. FM 740 AND FM 3097
 ELEV. = 568.24

SCALE: 1"=50' HORIZONTAL
 1"=5' VERTICAL

---▲--- R.O.W. MARKER TYPE II

NOTE:
 R=2.5' FOR RAISED ISLAND NOSES

DATE	1.20.21.22.47
BY	1.20.21.22.47
CHKD	2.3.9.11.13.25.28.61
DESIGN	1.2.6.30.33.51
FM740	1.2.6.30.33.51
FM740P/DGN	1.2.6.30.33.51

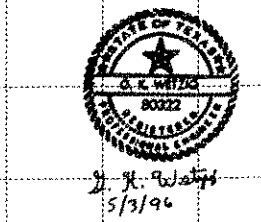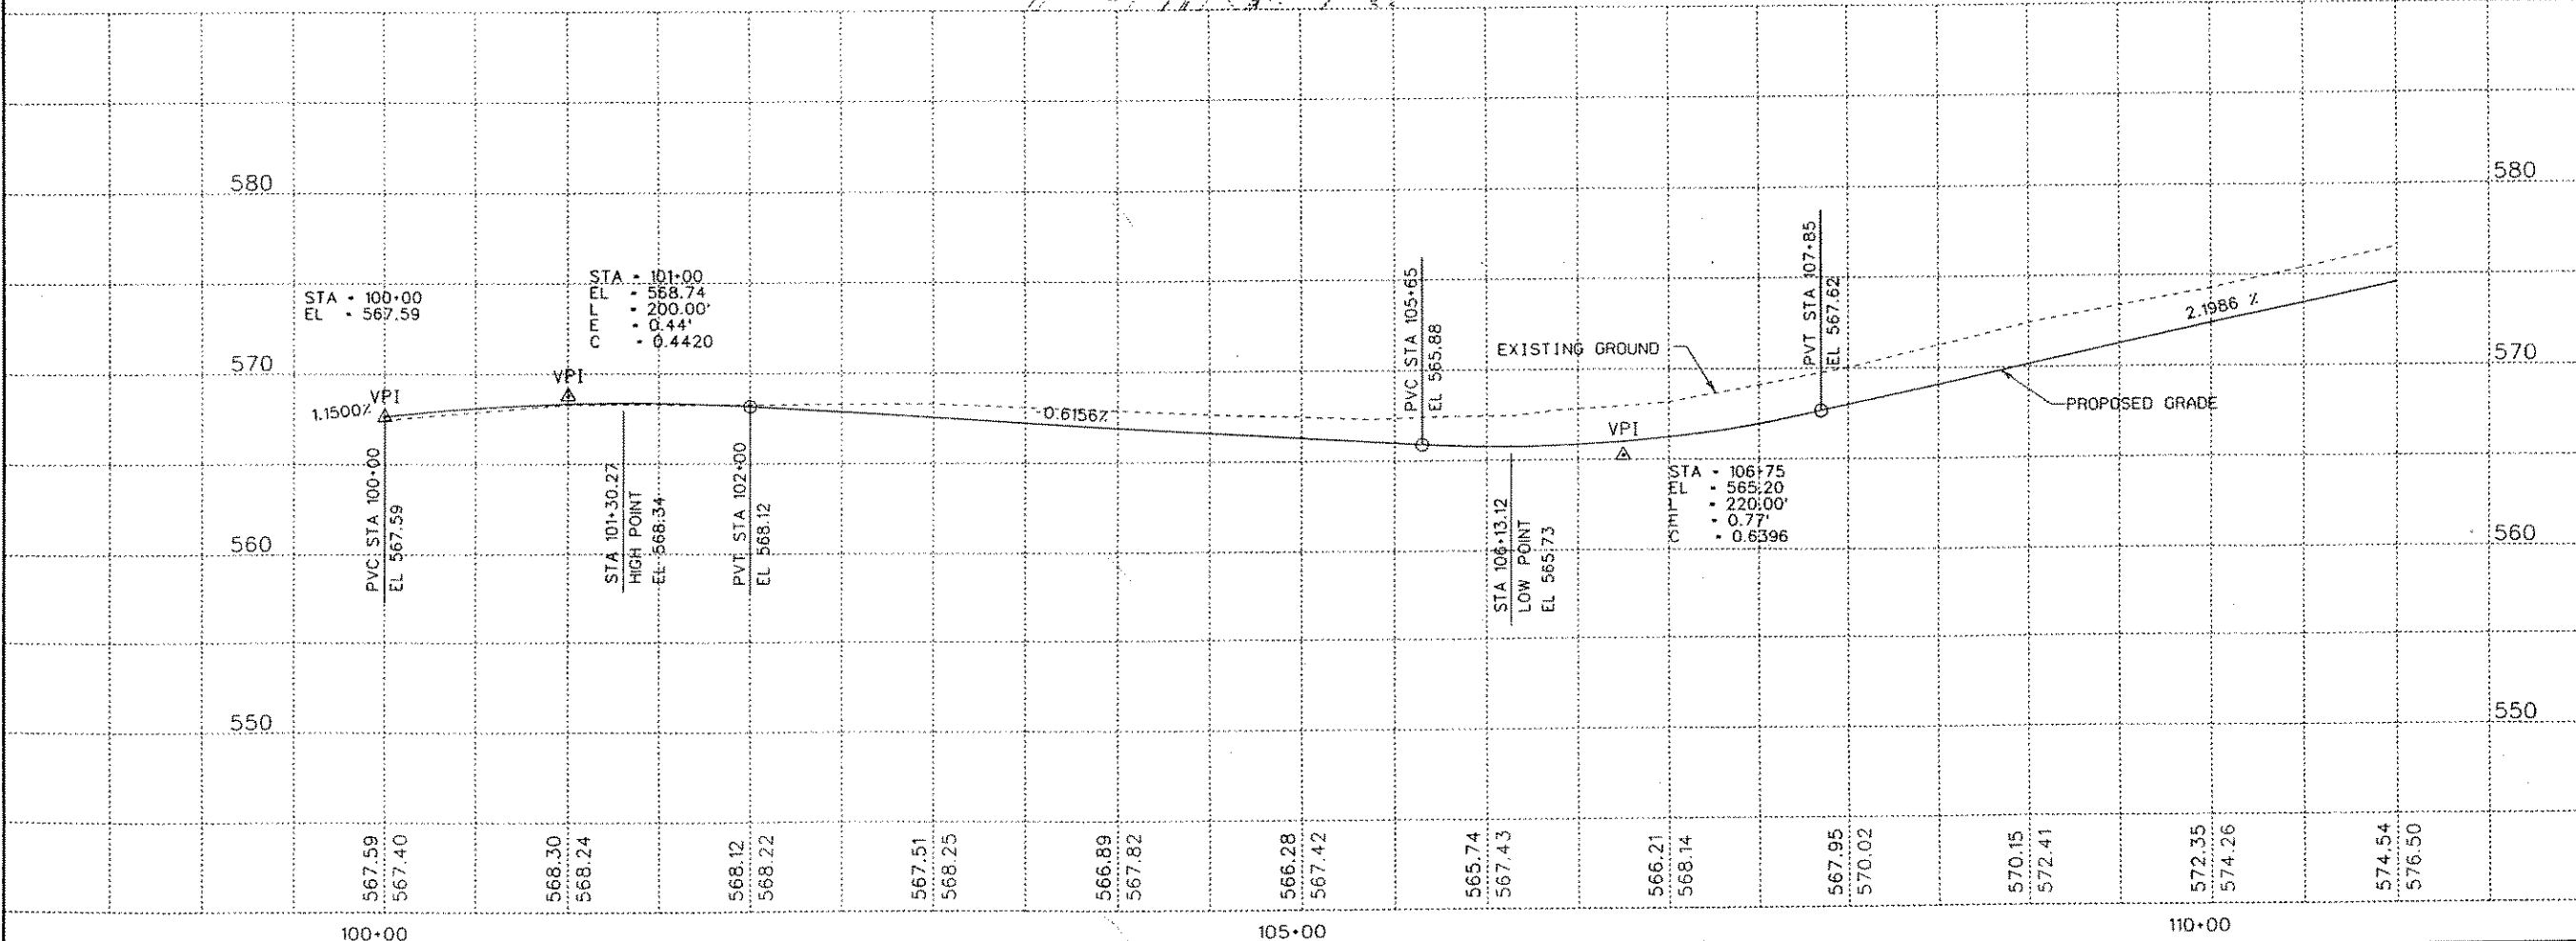

PLAN PROFILE SHEET
 SHEET 1 OF 3

FED. RD. DIV. NO.	FEDERAL AID PROJECT NO.	SHEET NO.
6	STP 96 (830) MM	13
STATE	DISTRICT	COUNTY
TEXAS	DALLAS	ROCKWALL
CONT.	SECT.	JOB
1014	03	041
		HIGHWAY NO.
		FM 740