
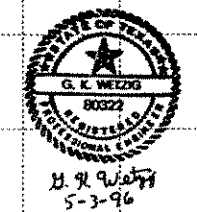


BENCH MARK
 "□" CUT N.W. CORNER CULV. HDWL.
 N.E. QUAD. FM 740 AND FM 3097
 ELEV. = 568.24

SCALE: 1"=50' HORIZONTAL
 1"=5' VERTICAL

---▲--- R.O.W. MARKER TYPE II

NOTE:
 R=2.5' FOR RAISED ISLAND NOSES

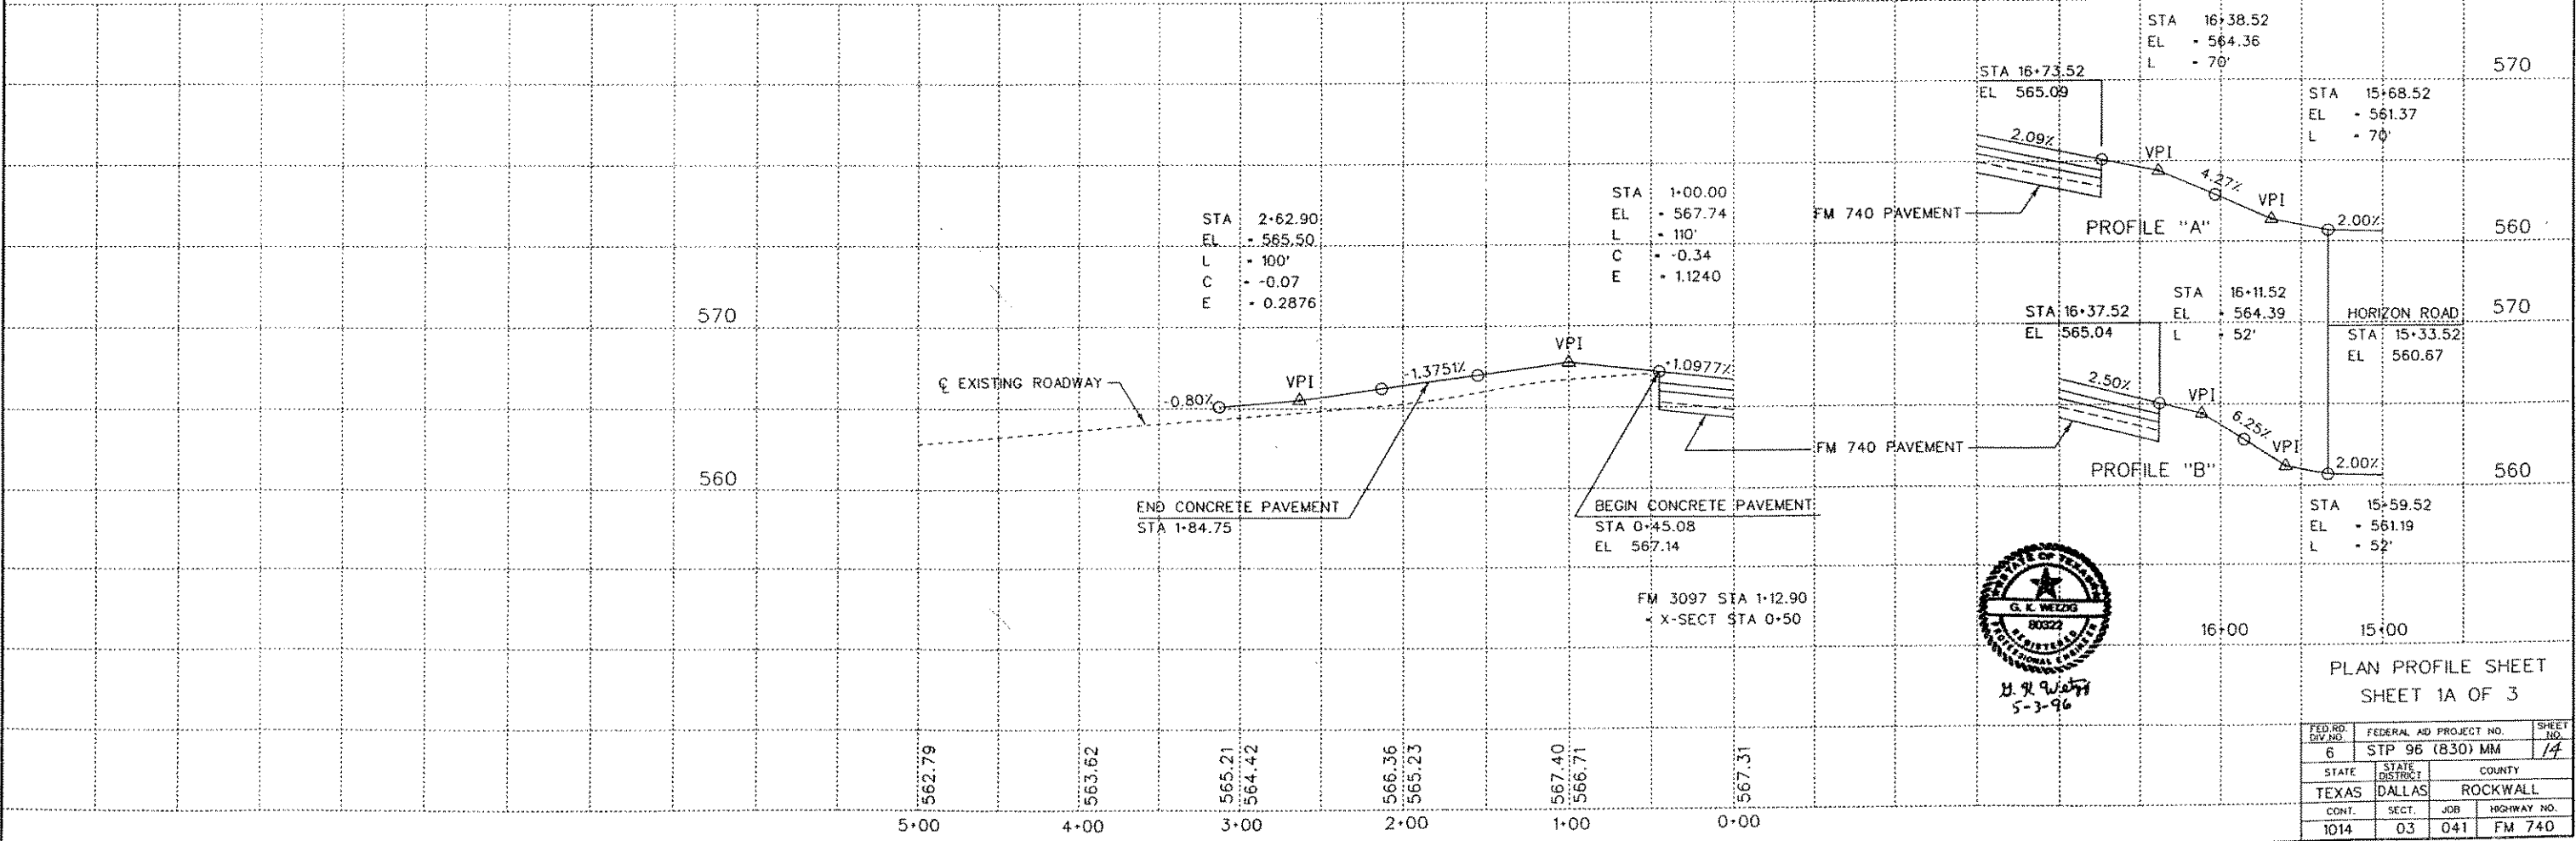

PLAN PROFILE SHEET
 SHEET 1A OF 3

FED. RD. DIV. NO.	FEDERAL AID PROJECT NO.	SHEET NO.
6	STP 96 (B30) MM	14
STATE	STATE DISTRICT	COUNTY
TEXAS	DALLAS	ROCKWALL
CONT.	SECT.	JOB HIGHWAY NO.
1014	03	041 FM 740

REF. ENCL. 1
 FM740.DWG
 FM7401
 DESIGN
 FM740PPI.DGN

EXT 4407