





REMOVE OLD CONCRETE (CURB & GUTTER)

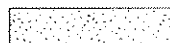

REMOVE ASPHALT

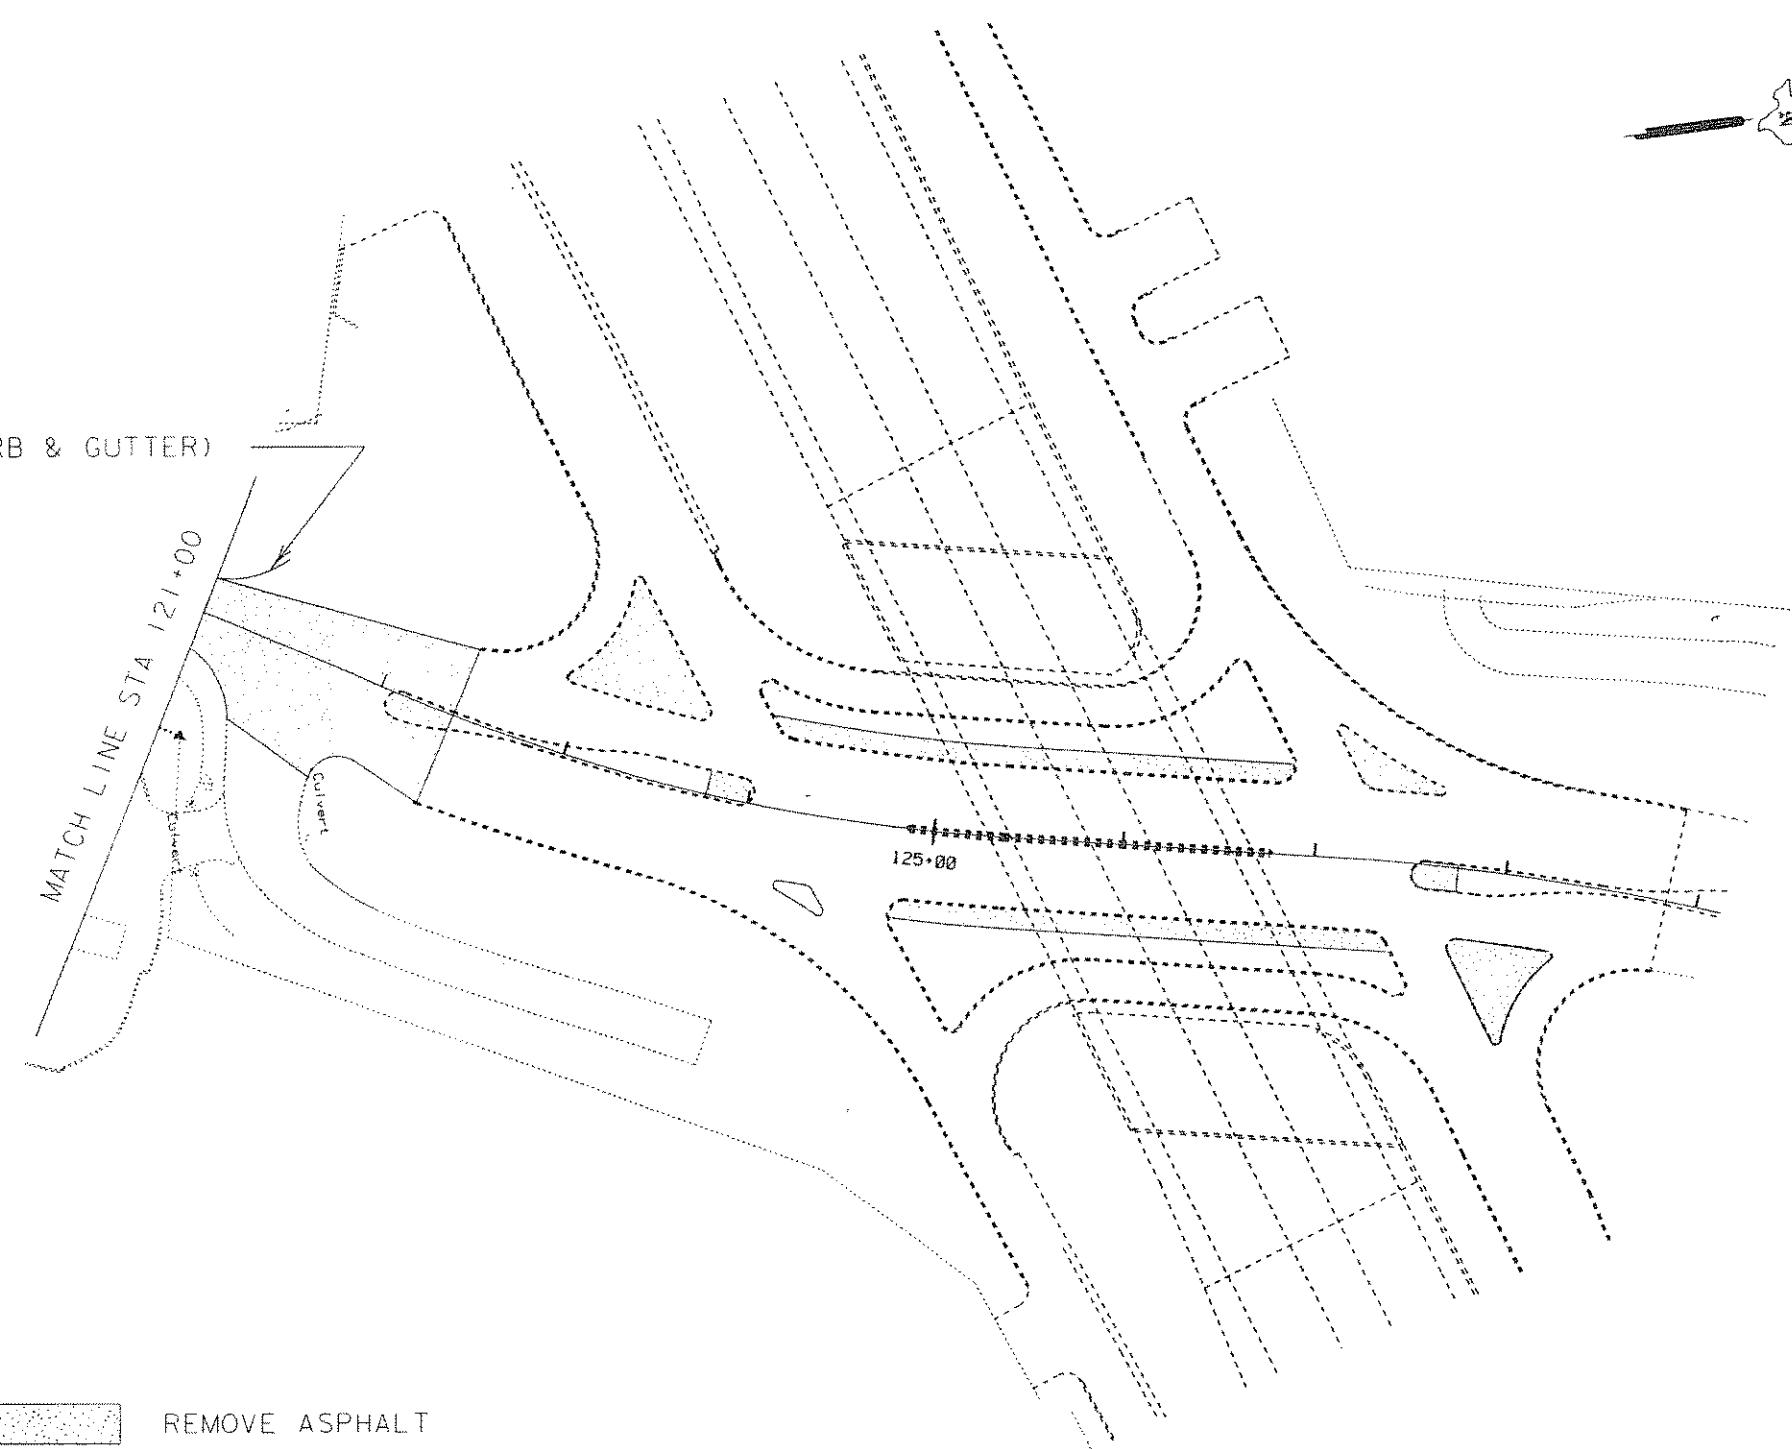

5/3/96

REMOVAL SHEETS  
SHEET 3 OF 3

FED. RD. DIV. NO.	FEDERAL AID PROJECT NO.		SHEET NO.
6	STP 96(830)MM		30
STATE	STATE DISTRICT	COUNTY	
TEXAS	DALLAS	ROCKWALL	
CONTROL	SECTION	JOB	HIGHWAY NO.
1014	03-	041	FM 740