




MATCH LINE STA 111+00

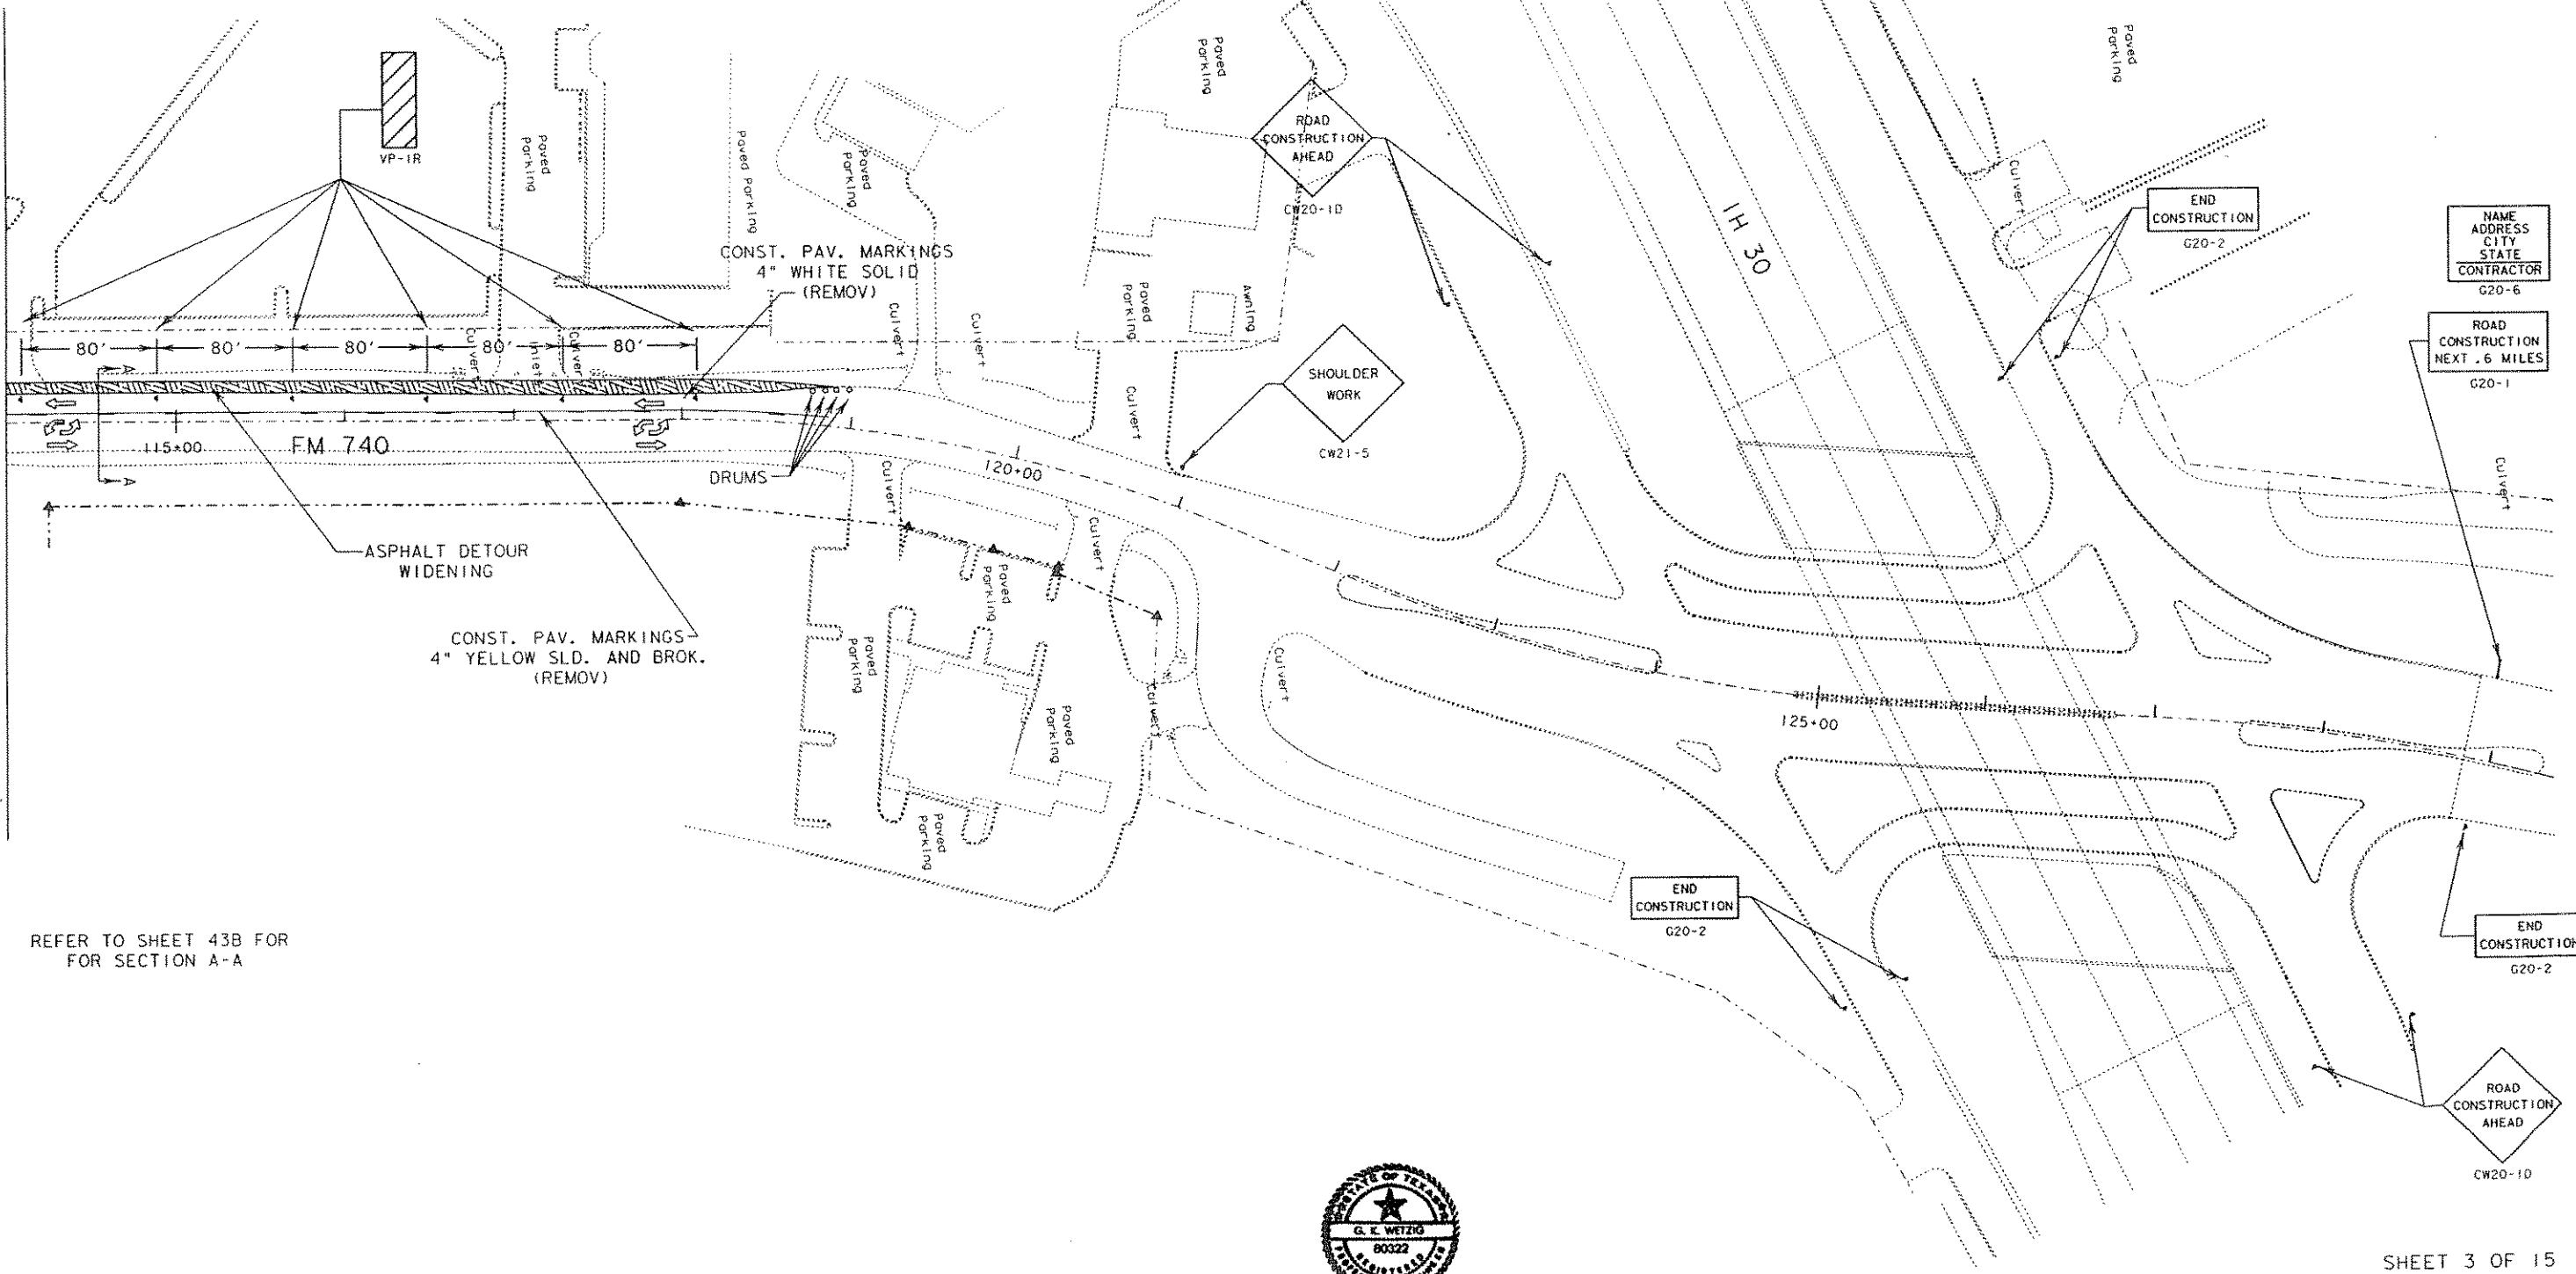

REFER TO SHEET 43B FOR SECTION A-A



G. E. Wetzig
5-29-96

TRAFFIC CONTROL PLAN PHASE I

SHEET 3 OF 15

FED. RD. DIV. NO.	FEDERAL AID PROJECT NO.	SHEET NO.
6	STP 96(830)MM	34
STATE	COUNTY	
TEXAS	ROCKWALL	
CONT.	SECT.	JOB
1014	03	041
		HIGHWAY NO.
		FM 740

EXT 4407