





MATCH LINE STA 114+00

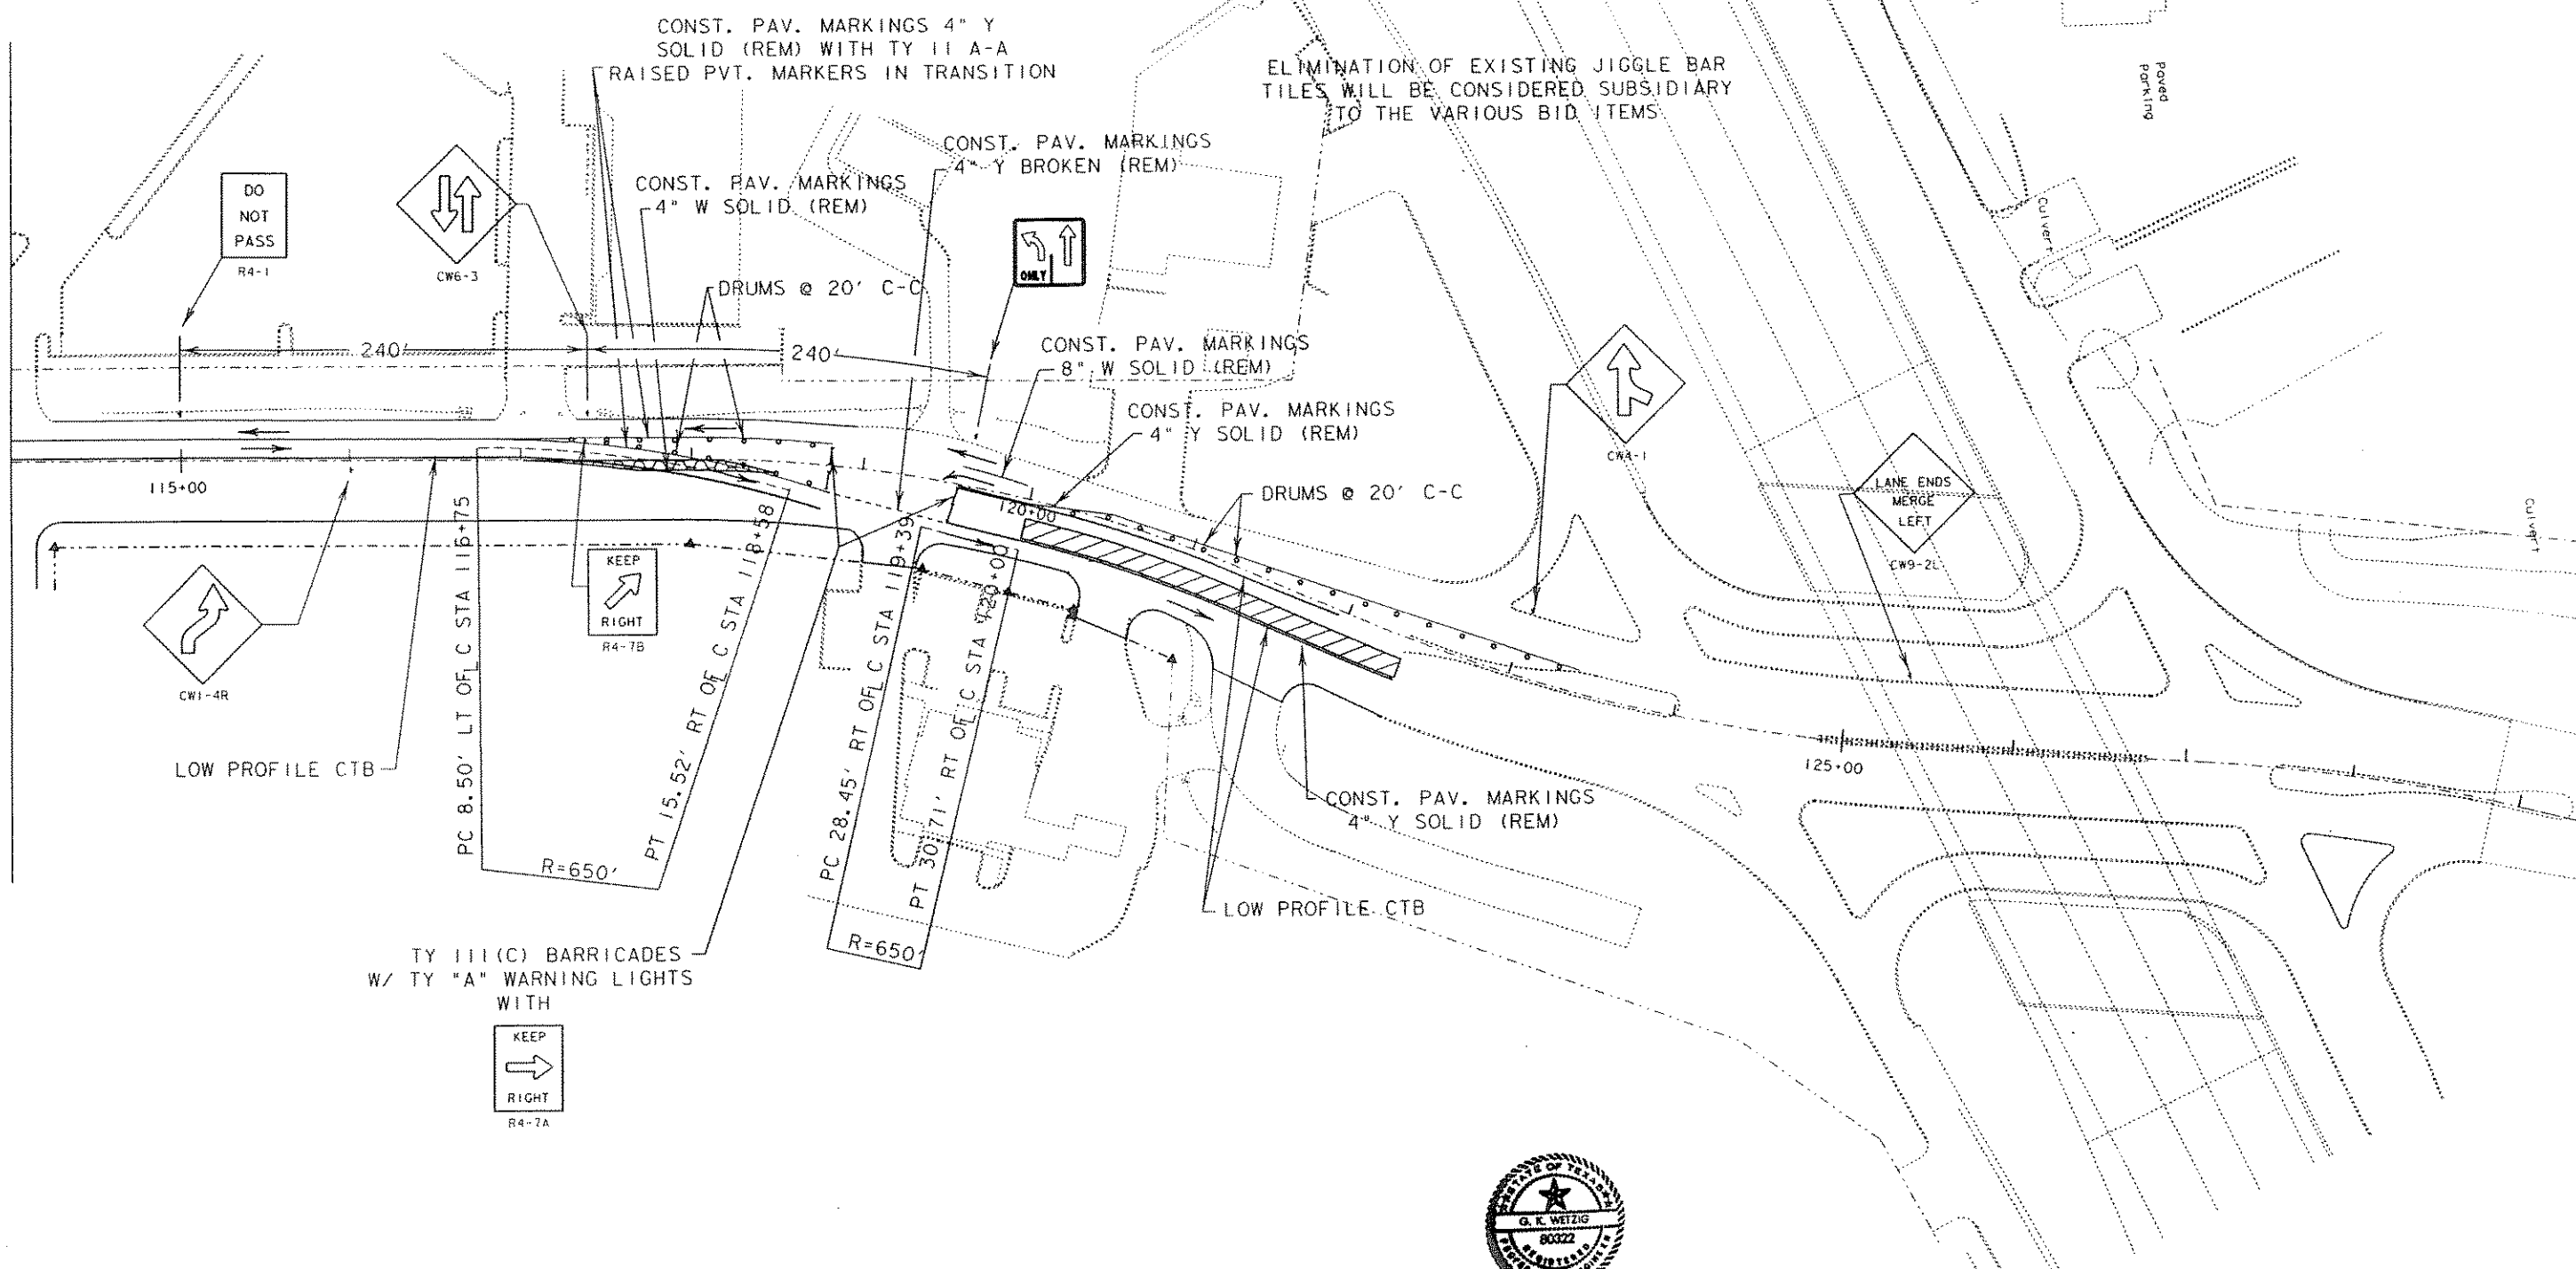

TY III (C) BARRICADES
W/ TY "A" WARNING LIGHTS
WITH

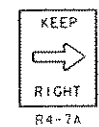

LEGEND

- CONCRETE PAVEMENT CONSTRUCTION
- ACP RAMP DOWN



G. K. Weitzig
5-29-96

TRAFFIC CONTROL PLAN
PHASE II B

SHEET 7 OF 15

FED. RD. DIV. NO.	FEDERAL AID PROJECT NO.	SHEET NO.
6	STP 96(830)MM	38
STATE	STATE DIST. NO.	COUNTY
TEXAS	DALLAS	ROCKWALL
CONT.	SECT.	JOB HIGHWAY NO.
1014	03	041 FM 740