


\$\$\$\$\$\$\$\$\$dgnspec\$\$\$\$\$\$\$\$\$




MATCH LINE STA 114+00

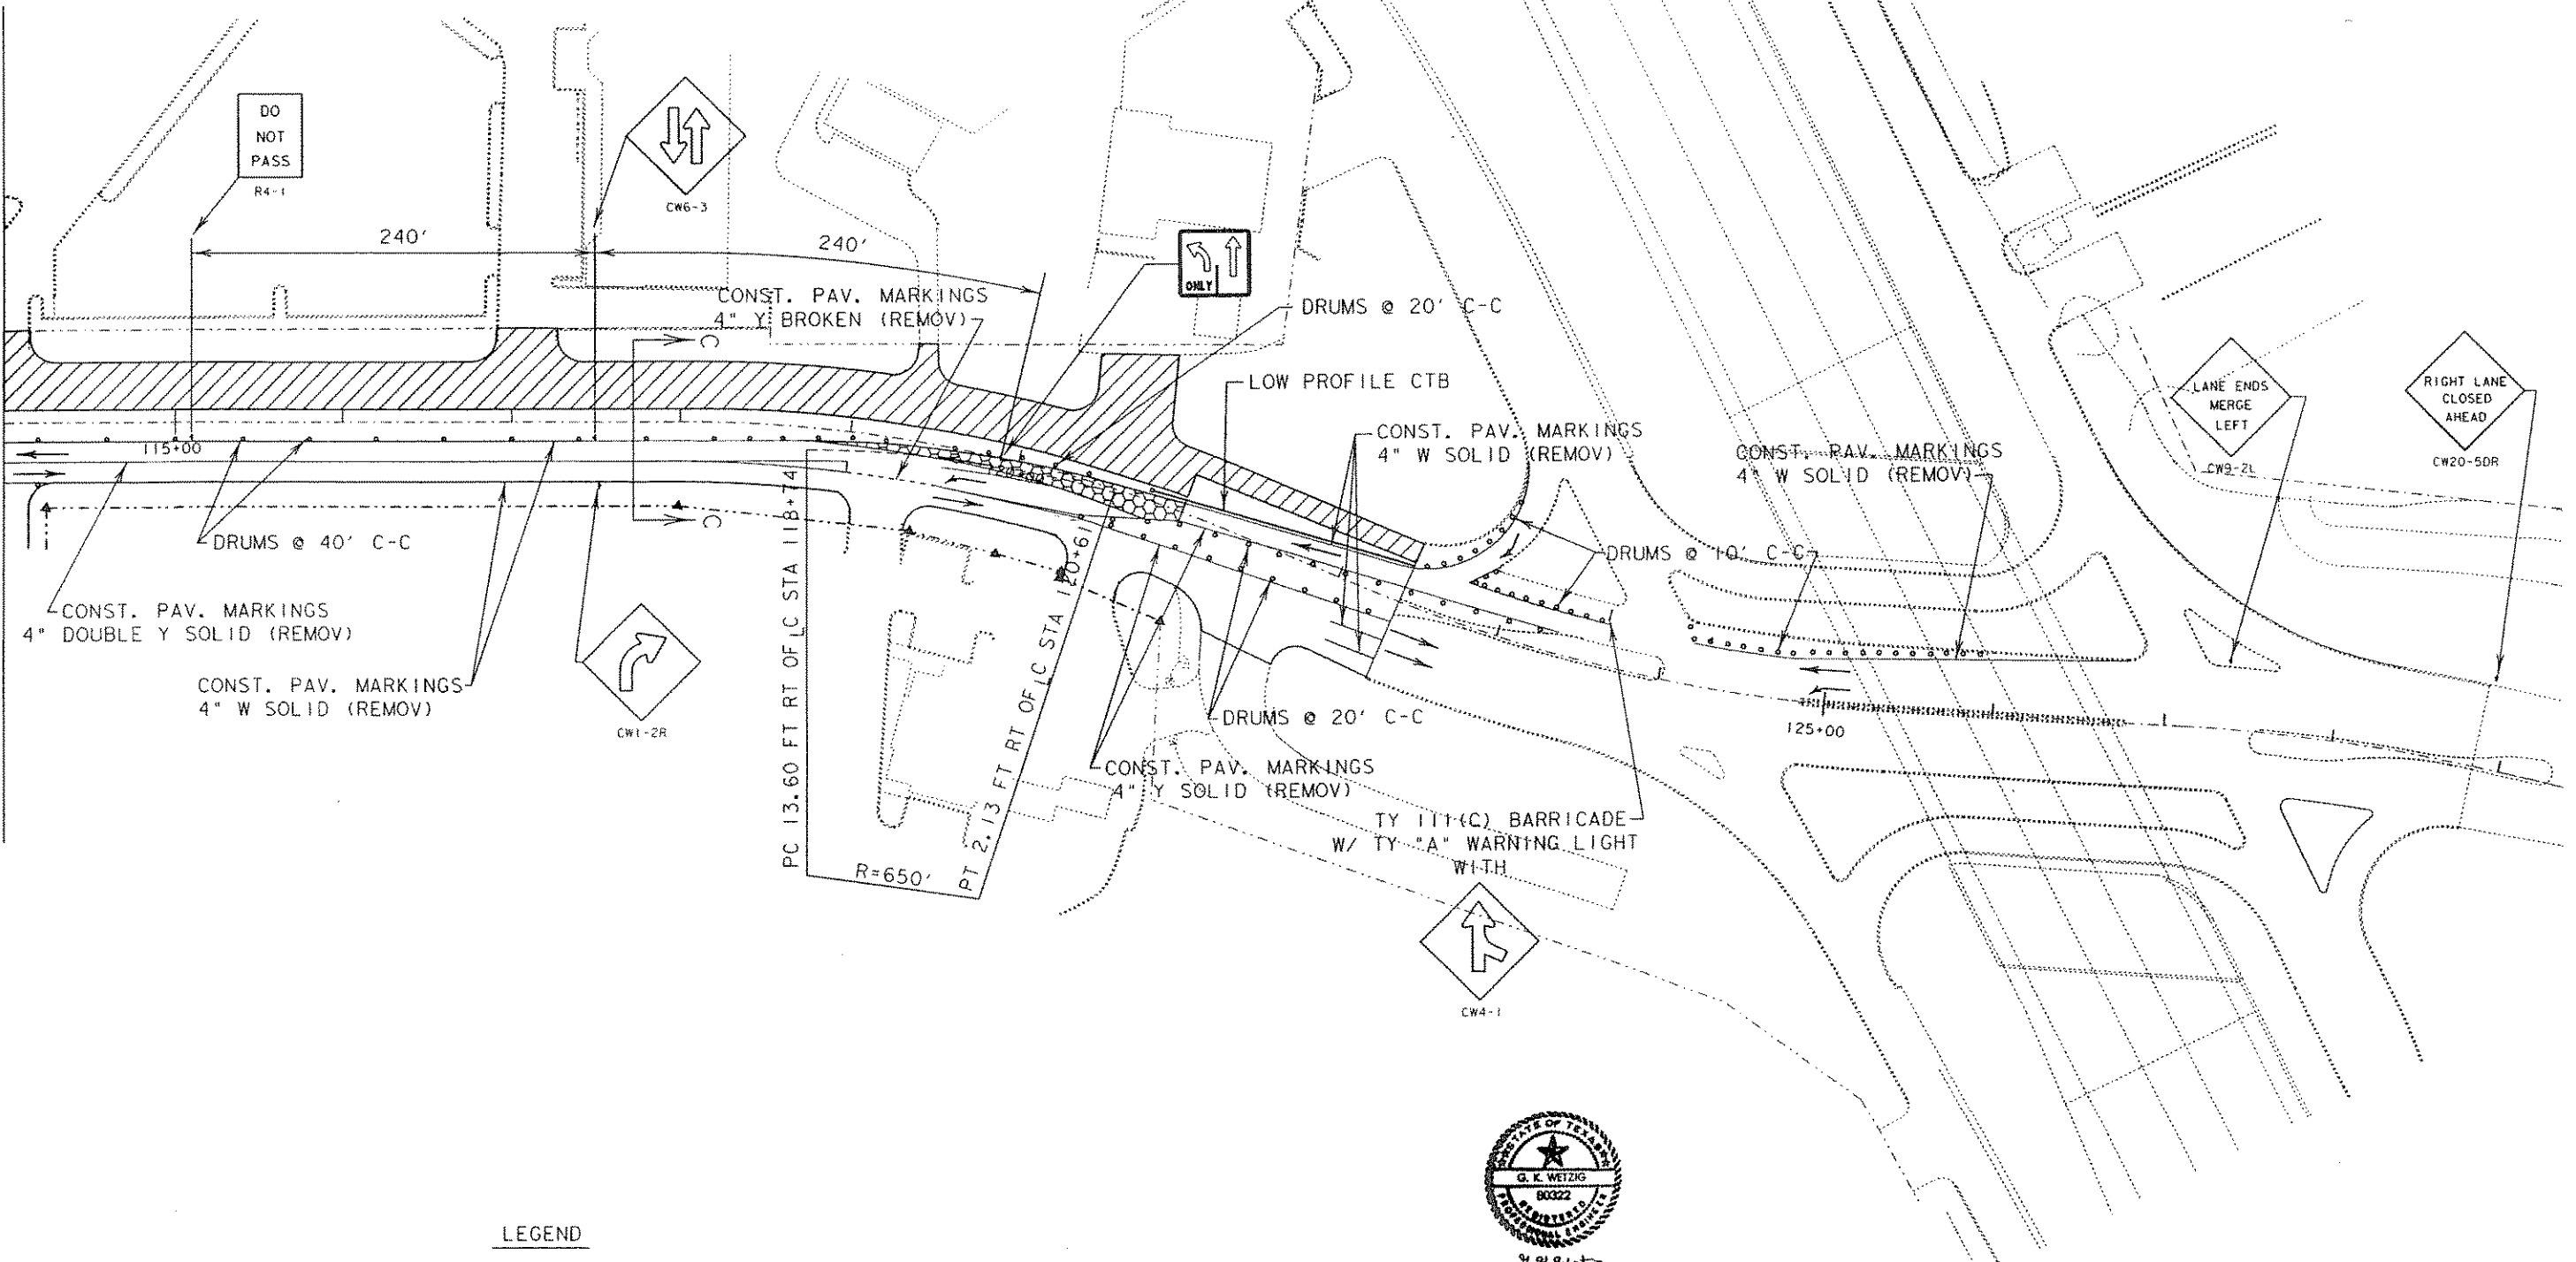

LEGEND

- CONCRETE PAVEMENT CONSTRUCTION
- ACP RAMP DOWN

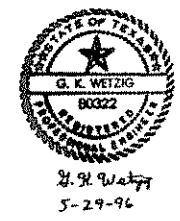

REFER TO SHEET 43C FOR SECTION C-C

TRAFFIC CONTROL PLAN
PHASE III A

SHEET 9 OF 15

FED. RD. DIV. NO. 6	FEDERAL AID PROJECT NO. STP 96 (830) MM	SHEET NO. 40
STATE TEXAS	STATE DIST. NO. DALLAS	COUNTY ROCKWALL
CONT. 1014	SECT. 03	JOB 041
		HIGHWAY NO. FM 740

\$\$\$\$date\$\$\$\$

EXT 4407